
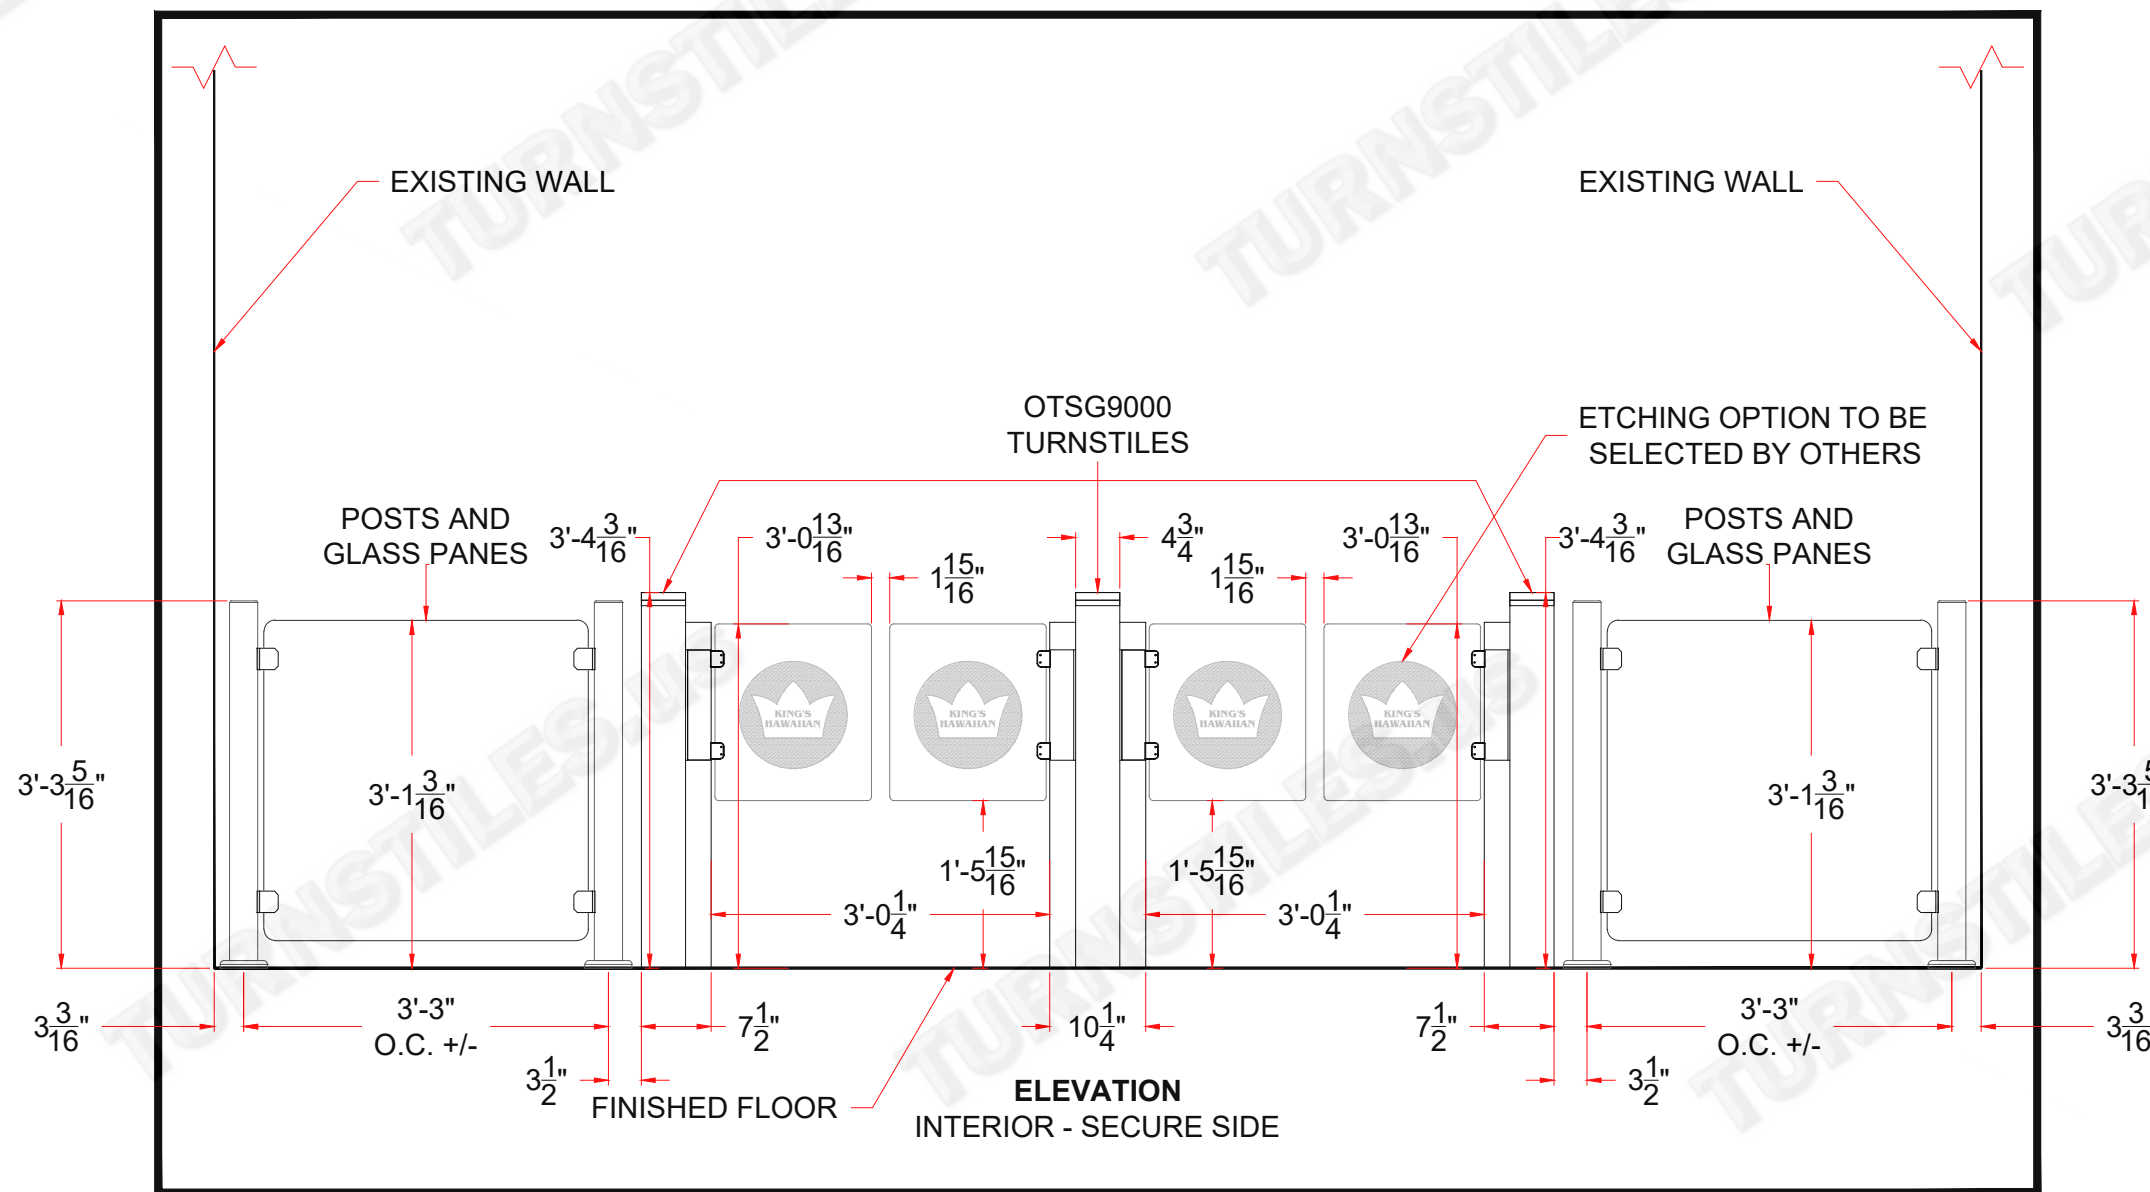


\* DIMENSIONS MAY VARY SLIGHTLY IN ACTUAL INSTALLATION - FABRICATION CHANGES OR SUBSTITUTIONS RESERVED \*

# ENTRY VESTIBULE

230

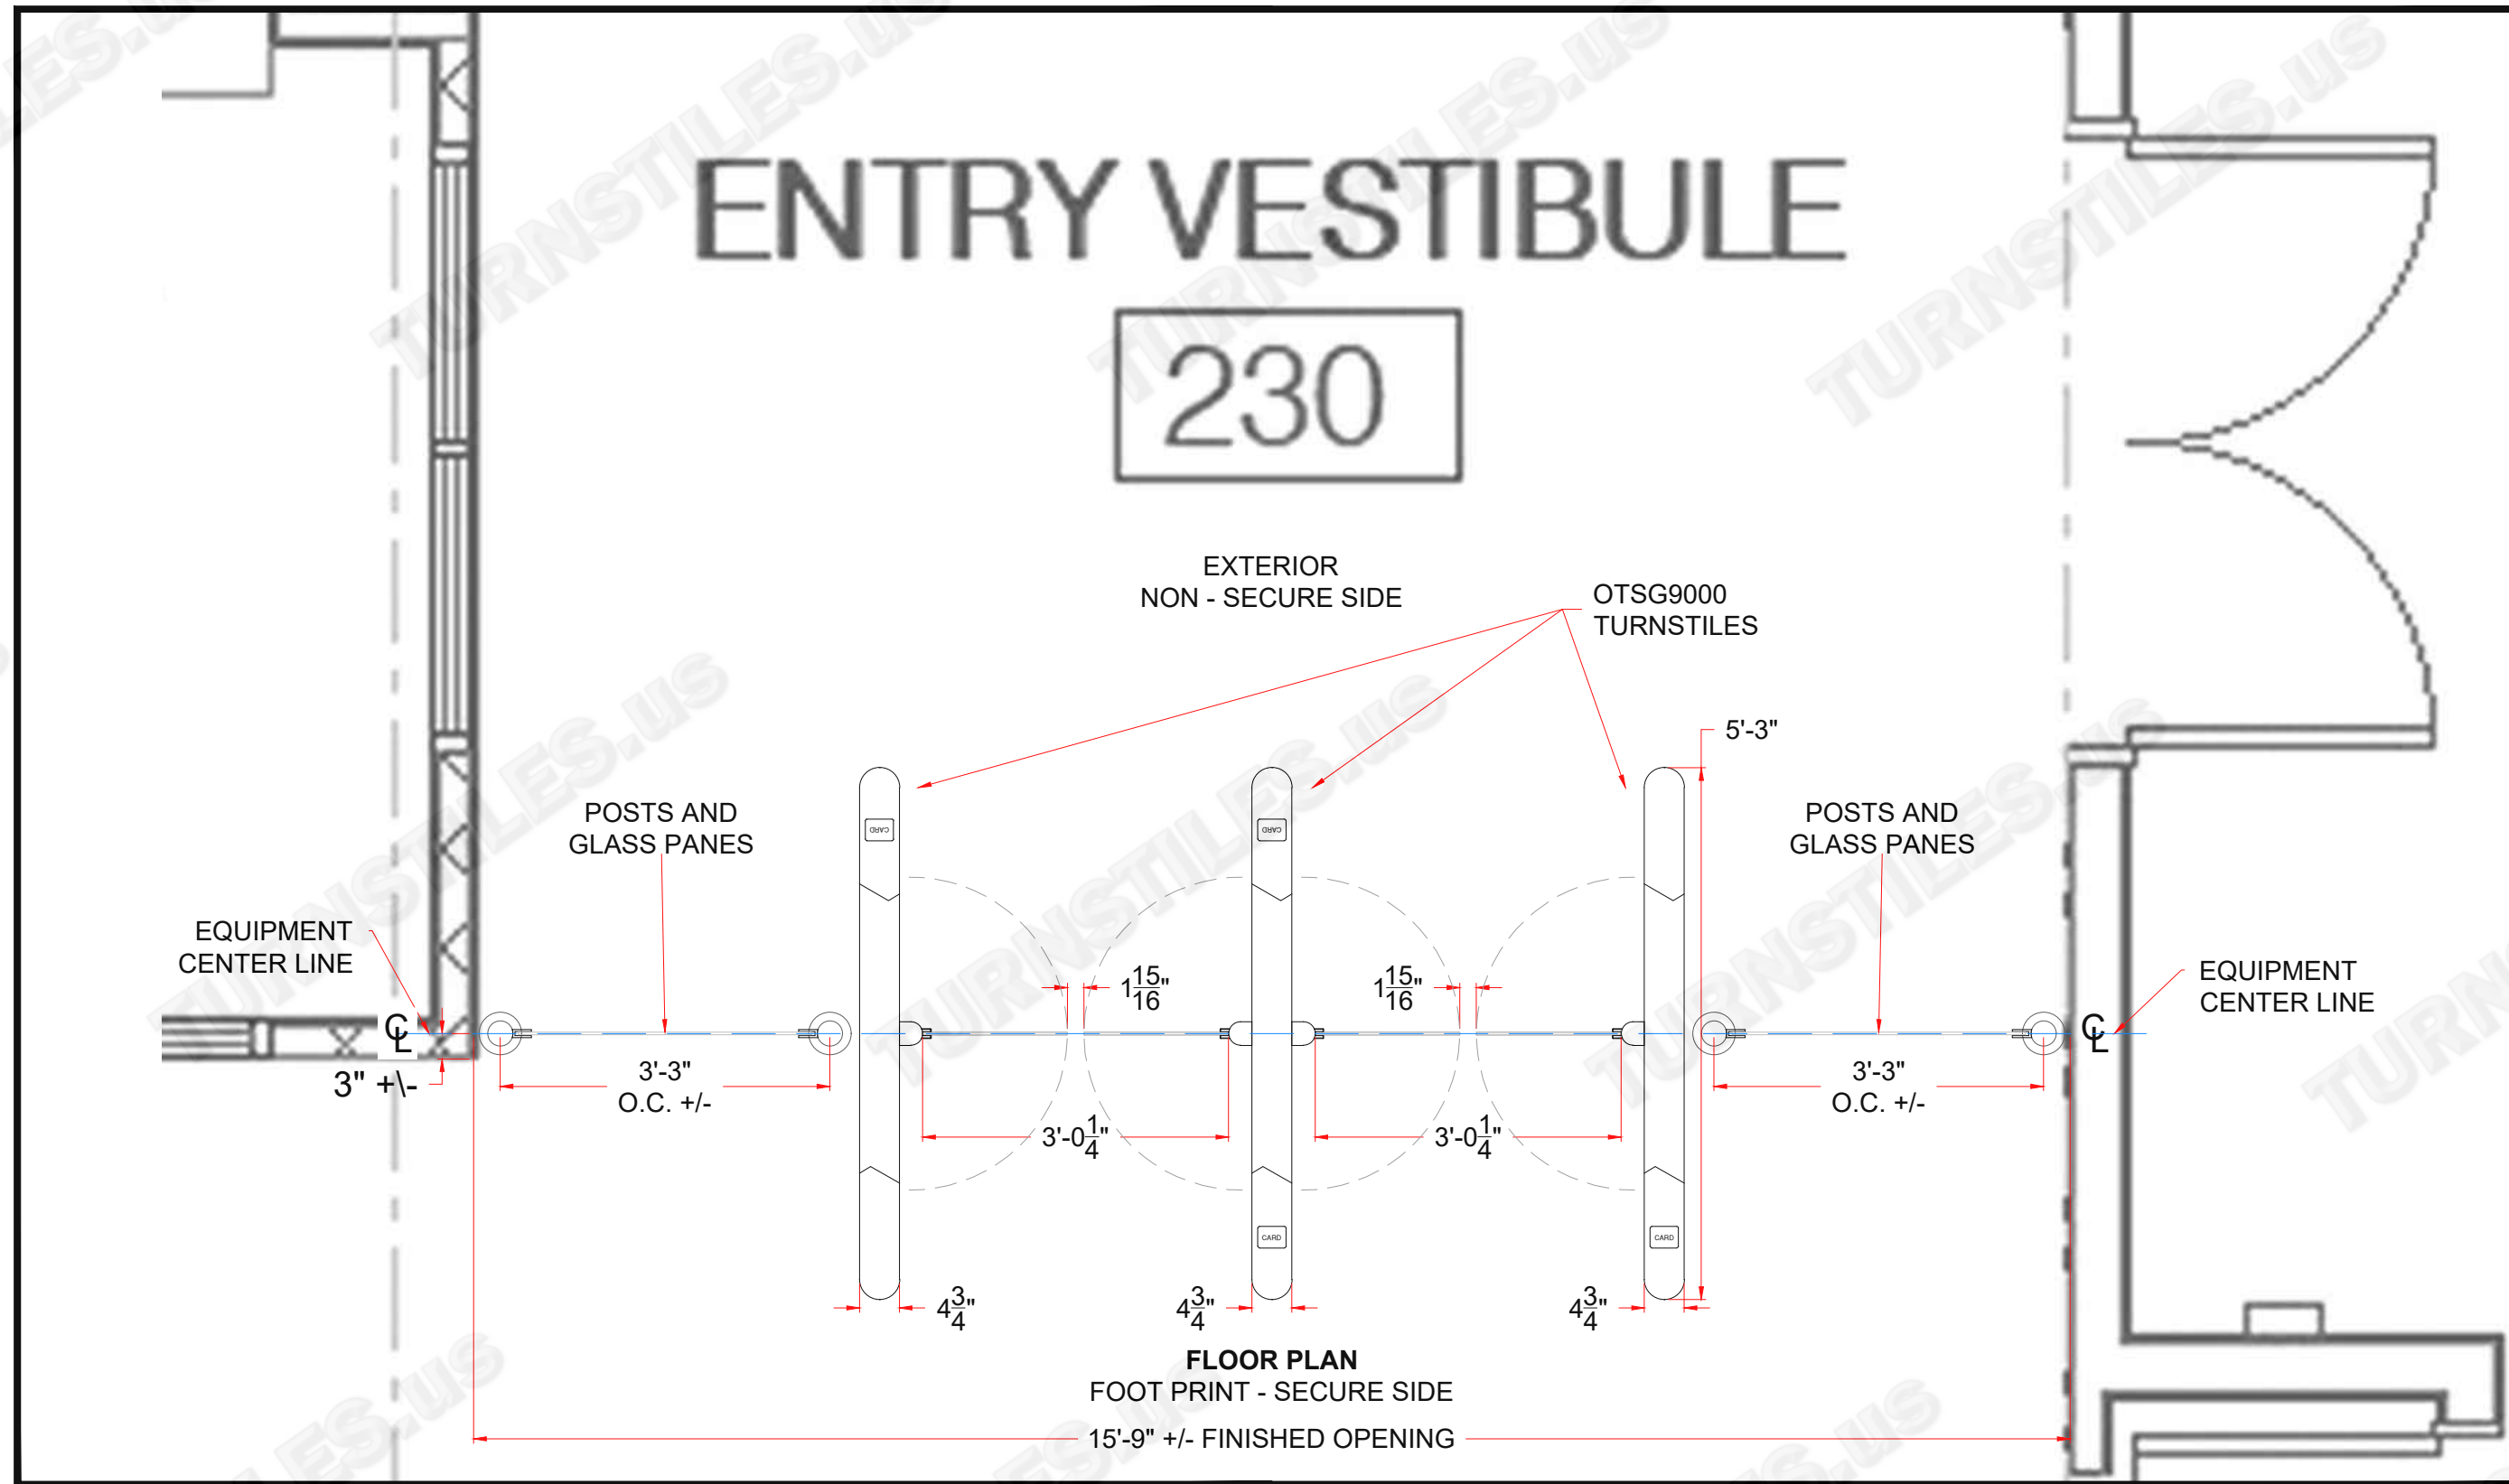

AUTHORIZED SIGNATURE: \_\_\_\_\_ DATE: \_\_\_ / \_\_\_ / \_\_\_

FIRST DRAWN	BY
05-16-23	CJC
REVISED	BY
COPYRIGHT © TURNSTILES.US Copyright © Turnstiles.us All rights reserved. Reproduction or translation of this work without the express written permission of TURNSTILES.US is unlawful and is an infringement of intellectual property belonging to TURNSTILES.US. All drawings and/or designs are restricted for use exclusively with a purchase, installation, and/or support from Turnstiles.us. Any other use of these materials is a violation of copyright law. Request for additional information should be addressed to the Legal Department, Turnstiles.us.	

**TURNSTILES.US**

www.TURNSTILES.us

Call 303 670 1099 \* Text 303 918 9787

patrick.mcallister@turnstiles.us

EQUIPMENT LOCATION DETAIL	
KING'S HAWAIIAN FLOWERY BRANCH, GA OTSG9000 TURNSTILES POSTS & GLASS	
DWG	KING'S HAWAIIAN OTSG9000 - POSTS - GLASS ELD
DATE	05-16-23
SHEET - 1 OF 1	