


\* DIMENSIONS MAY VARY SLIGHTLY IN ACTUAL INSTALLATION - FABRICATION CHANGES OR SUBSTITUTIONS RESERVED \*

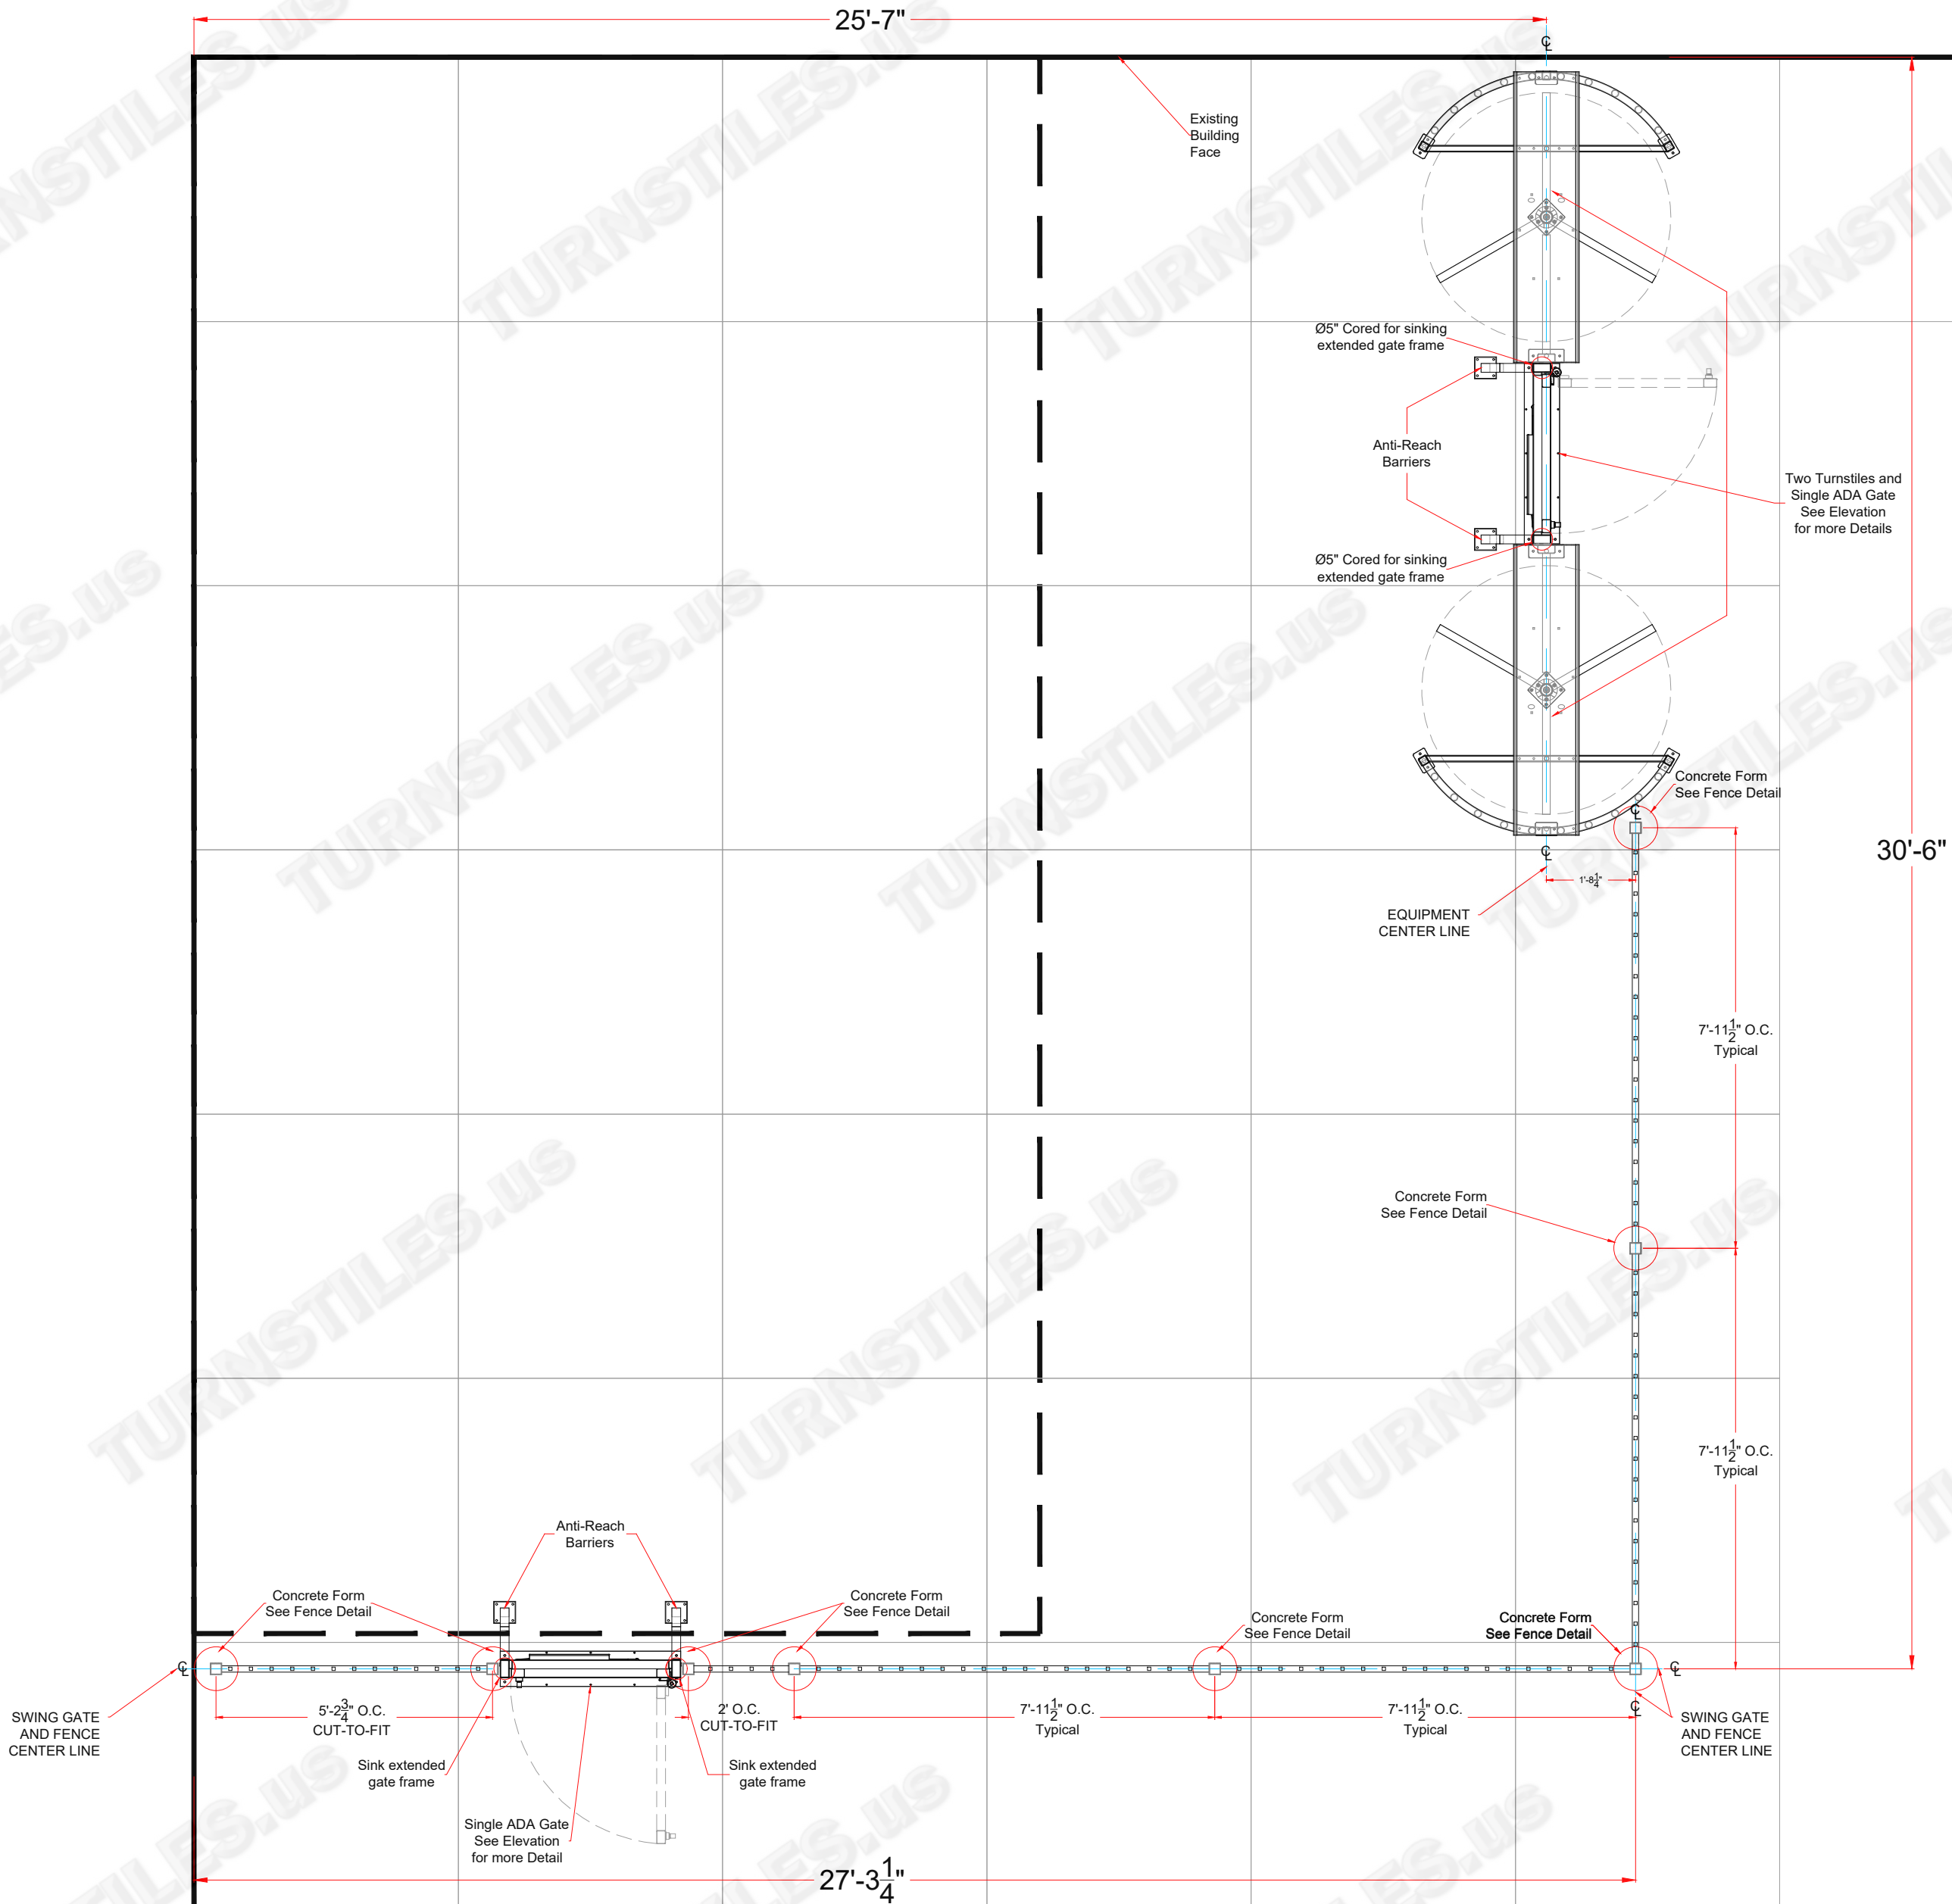

PLAN

Fencing Models  
and Series differ slightly,  
dimensions may vary  
in actual installation

AUTHORIZED SIGNATURE: \_\_\_\_\_ DATE: \_\_\_\_ / \_\_\_\_ / \_\_\_\_

FIRST DRAWN	BY
05-09-23	CJC
REVISED	BY
05-26-23	CJC

**COPYRIGHT © TURNSTILES.US**

Copyright © Turnstiles.us All rights reserved. Reproduction or translation of this work without the express written permission of TURNSTILES.us is unlawful and is an infringement of intellectual property belonging to TURNSTILES.us. All drawings and/or designs are restricted for use exclusively with a purchase, installation, and/or support from Turnstiles.us. Any other use of these materials is a violation of copyright law. Request for additional information should be addressed to the Legal Department, Turnstiles.us.

**TURNSTILES.us**

[www.TURNSTILES.us](http://www.TURNSTILES.us)

Call 303 670 1099 \* Text 303 918 9787

[patrick.mcallister@turnstiles.us](mailto:patrick.mcallister@turnstiles.us)

**EQUIPMENT LOCATION DETAIL**

Rise Baking Company  
3701 Concord Rd - York, PA 17402  
Turnstiles, ADA Swing Gates, Fencing,  
Equipment Location and Details  
for forms and anchoring

DWG

Rise Baking Company  
Fencing Forms and  
ELD REV A


DATE 05-26-23

**SHEET - 1 OF 3**


\* DIMENSIONS MAY VARY SLIGHTLY IN ACTUAL INSTALLATION - FABRICATION CHANGES OR SUBSTITUTIONS RESERVED \*

AG Series

Two Turnstiles with ADA Gate

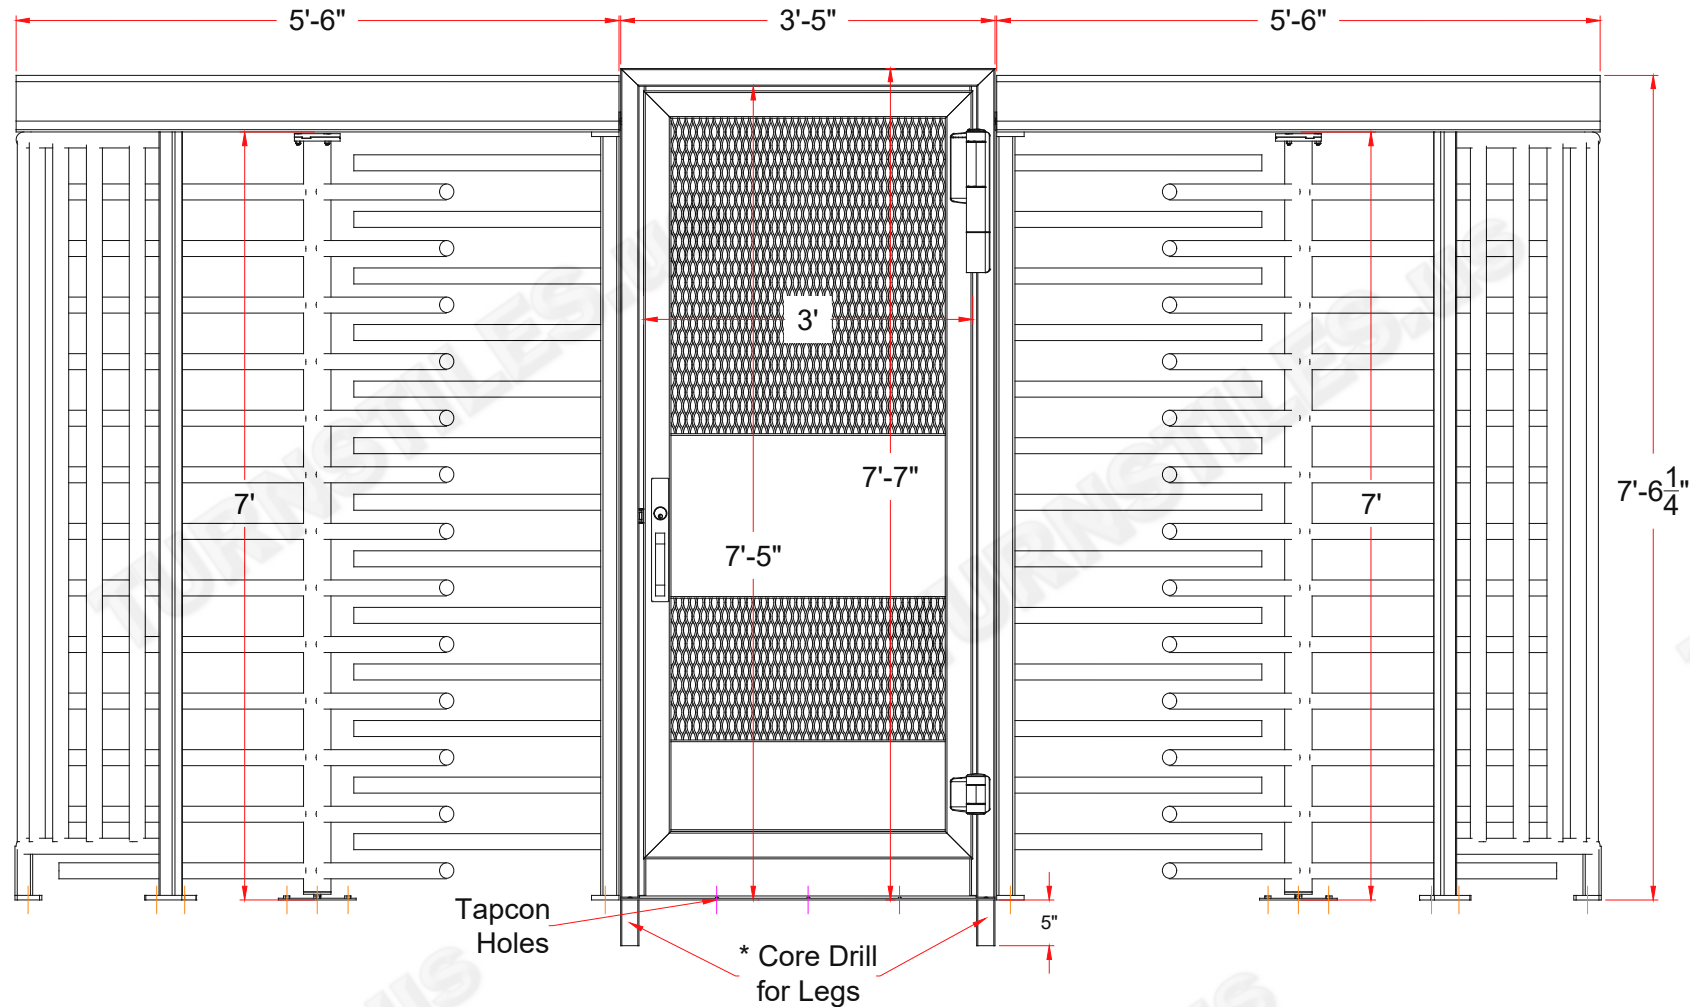


ELEVATION

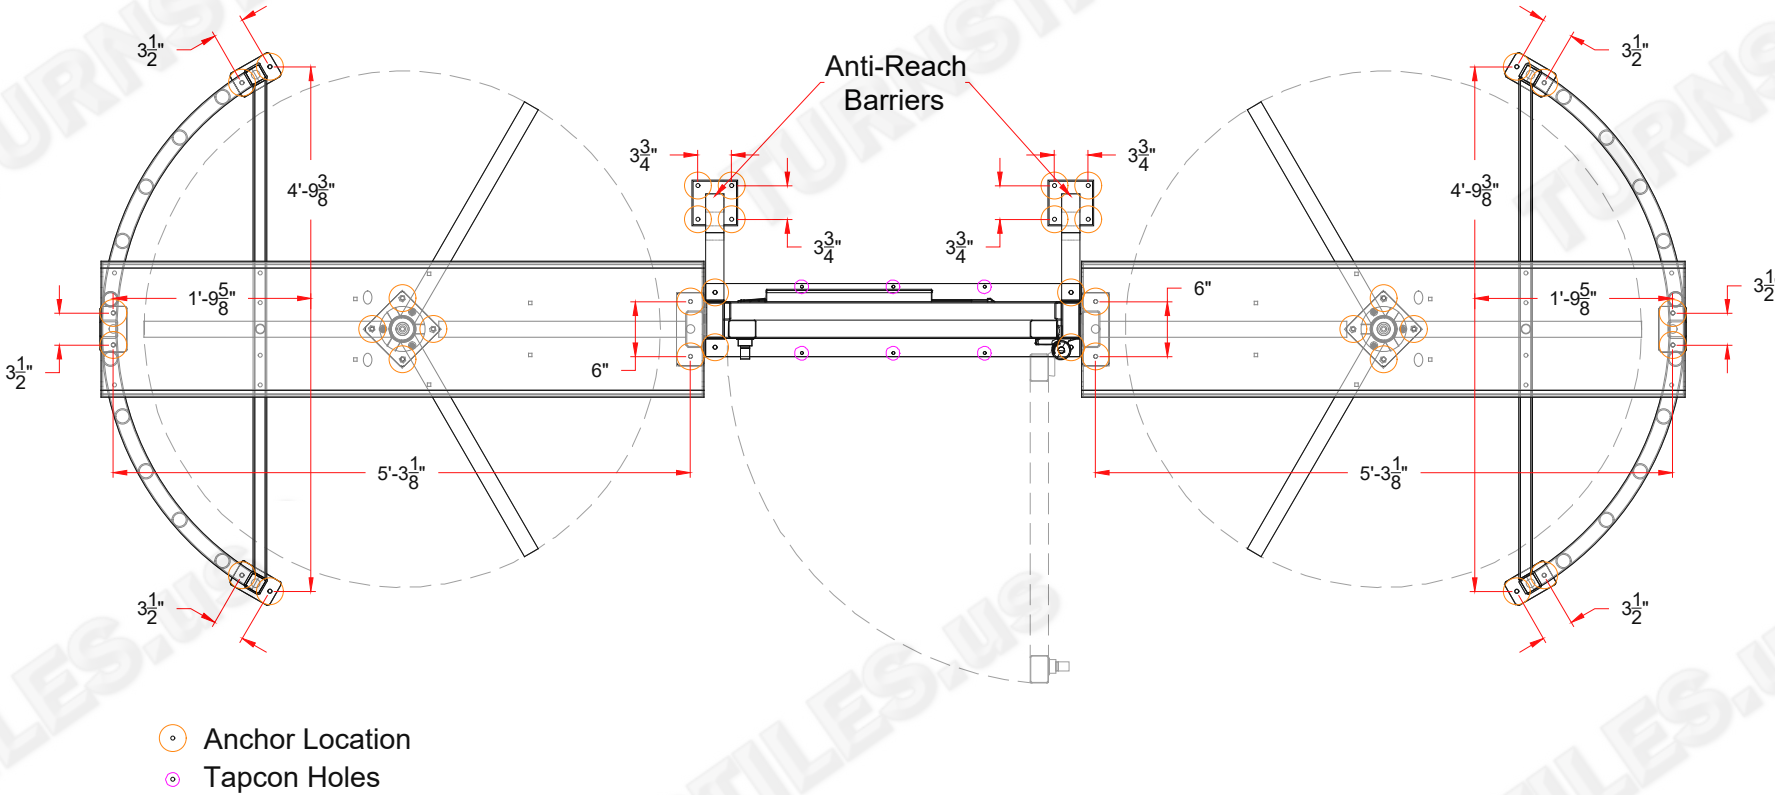


FOOT PRINT

Single ADA Gate

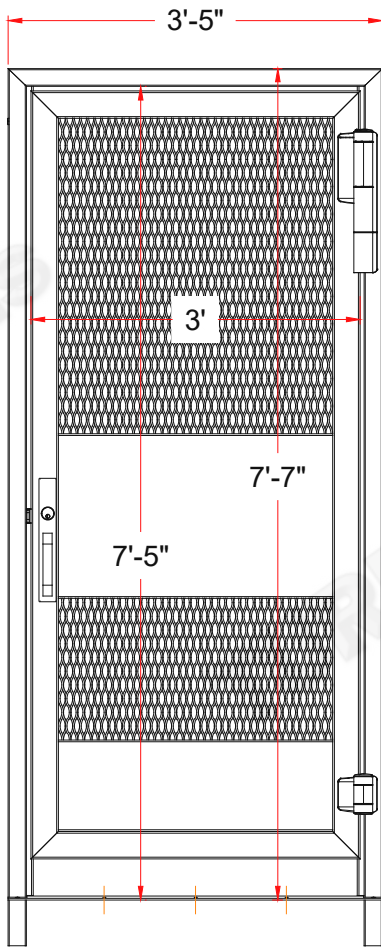

ELEVATION

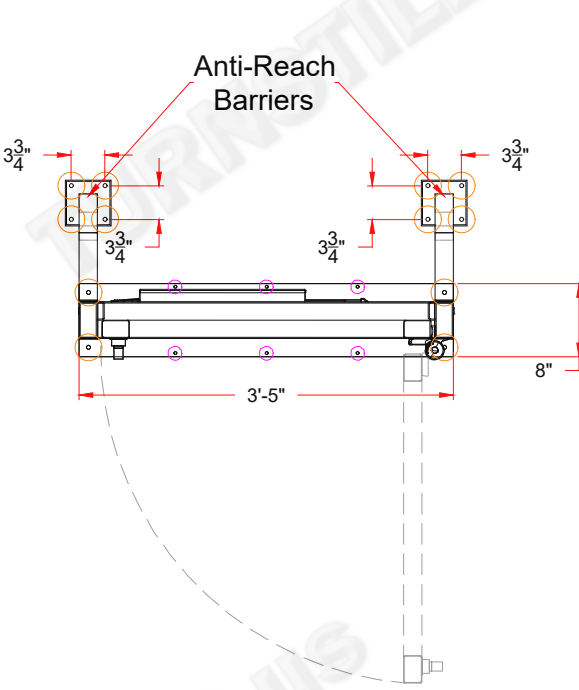

FOOT PRINT

FIRST DRAWN	BY
05-09-23	CJC
REVISED	BY
05-26-23	CJC
COPYRIGHT © TURNSTILES.US	
Copyright © Turnstiles.us All rights reserved. Reproduction or translation of this work without the express written permission of TURNSTILES.US is unlawful and is an infringement of intellectual property belonging to TURNSTILES.US.	
All drawings and/or designs are restricted for use exclusively with a purchase, installation, and/or support from Turnstiles.us. Any other use of these materials is a violation of copyright law. Request for additional information should be addressed to the Legal Department, Turnstiles.us.	

**TURNSTILES.us**

[www.TURNSTILES.us](http://www.TURNSTILES.us)  
Call 303 670 1099 \* Text 303 918 9787  
patrick.mcallister@turnstiles.us

EQUIPMENT DETAILS	
Rise Baking Company 3701 Concord Rd - York, PA 17402 Turnstiles, ADA Swing Gates, Fencing, Equipment Location and Details for forms and anchoring	
DWG	Rise Baking Company Fencing Forms and ELD REV A
DATE	05-26-23
SHEET - 2 OF 3	



\* DIMENSIONS MAY VARY SLIGHTLY IN ACTUAL INSTALLATION - FABRICATION CHANGES OR SUBSTITUTIONS RESERVED \*

varies with  
style/model

7'-11 $\frac{1}{2}$ " (nom.)

\* Fencing style is  
an example type

8' Height  
Proposed

2- $\frac{1}{2}$ " x 2- $\frac{1}{2}$ " Post

$\frac{3}{4}$  x  $\frac{3}{4}$ " Picket

2" (nom.)

3 $\frac{15}{16}$ " (typ.)

3' min.  
footing depth

Ø10"

Ø10"

Fencing Models  
and Series differ slightly,  
dimensions may vary  
in actual installation

# FENCE DETAIL

AUTHORIZED SIGNATURE: \_\_\_\_\_ DATE: \_\_\_\_ / \_\_\_\_ / \_\_\_\_

FIRST DRAWN	BY
05-09-23	CJC
REVISED	BY
05-26-23	CJC
COPYRIGHT © TURNSTILES.US	
Copyright © Turnstiles.us All rights reserved. Reproduction or translation of this work without the express written permission of TURNSTILES.us is unlawful and is an infringement of intellectual property belonging to TURNSTILES.us.	
All drawings and/or designs are restricted for use exclusively with a purchase, installation, and/or support from Turnstiles.us. Any other use of these materials is a violation of copyright law. Request for additional information should be addressed to the Legal Department, Turnstiles.us.	

**TURNSTILES.us**

[www.TURNSTILES.us](http://www.TURNSTILES.us)  
Call 303 670 1099 \* Text 303 918 9787  
[patrick.mcallister@turnstiles.us](mailto:patrick.mcallister@turnstiles.us)

FENCE AND FORM DETAIL	
Rise Baking Company 3701 Concord Rd - York, PA 17402 Turnstiles, ADA Swing Gates, Fencing, Equipment Location and Details for forms and anchoring	
DWG	Rise Baking Company Fencing Forms and ELD REV A
DATE	05-26-23
SHEET - 3 OF 3	