
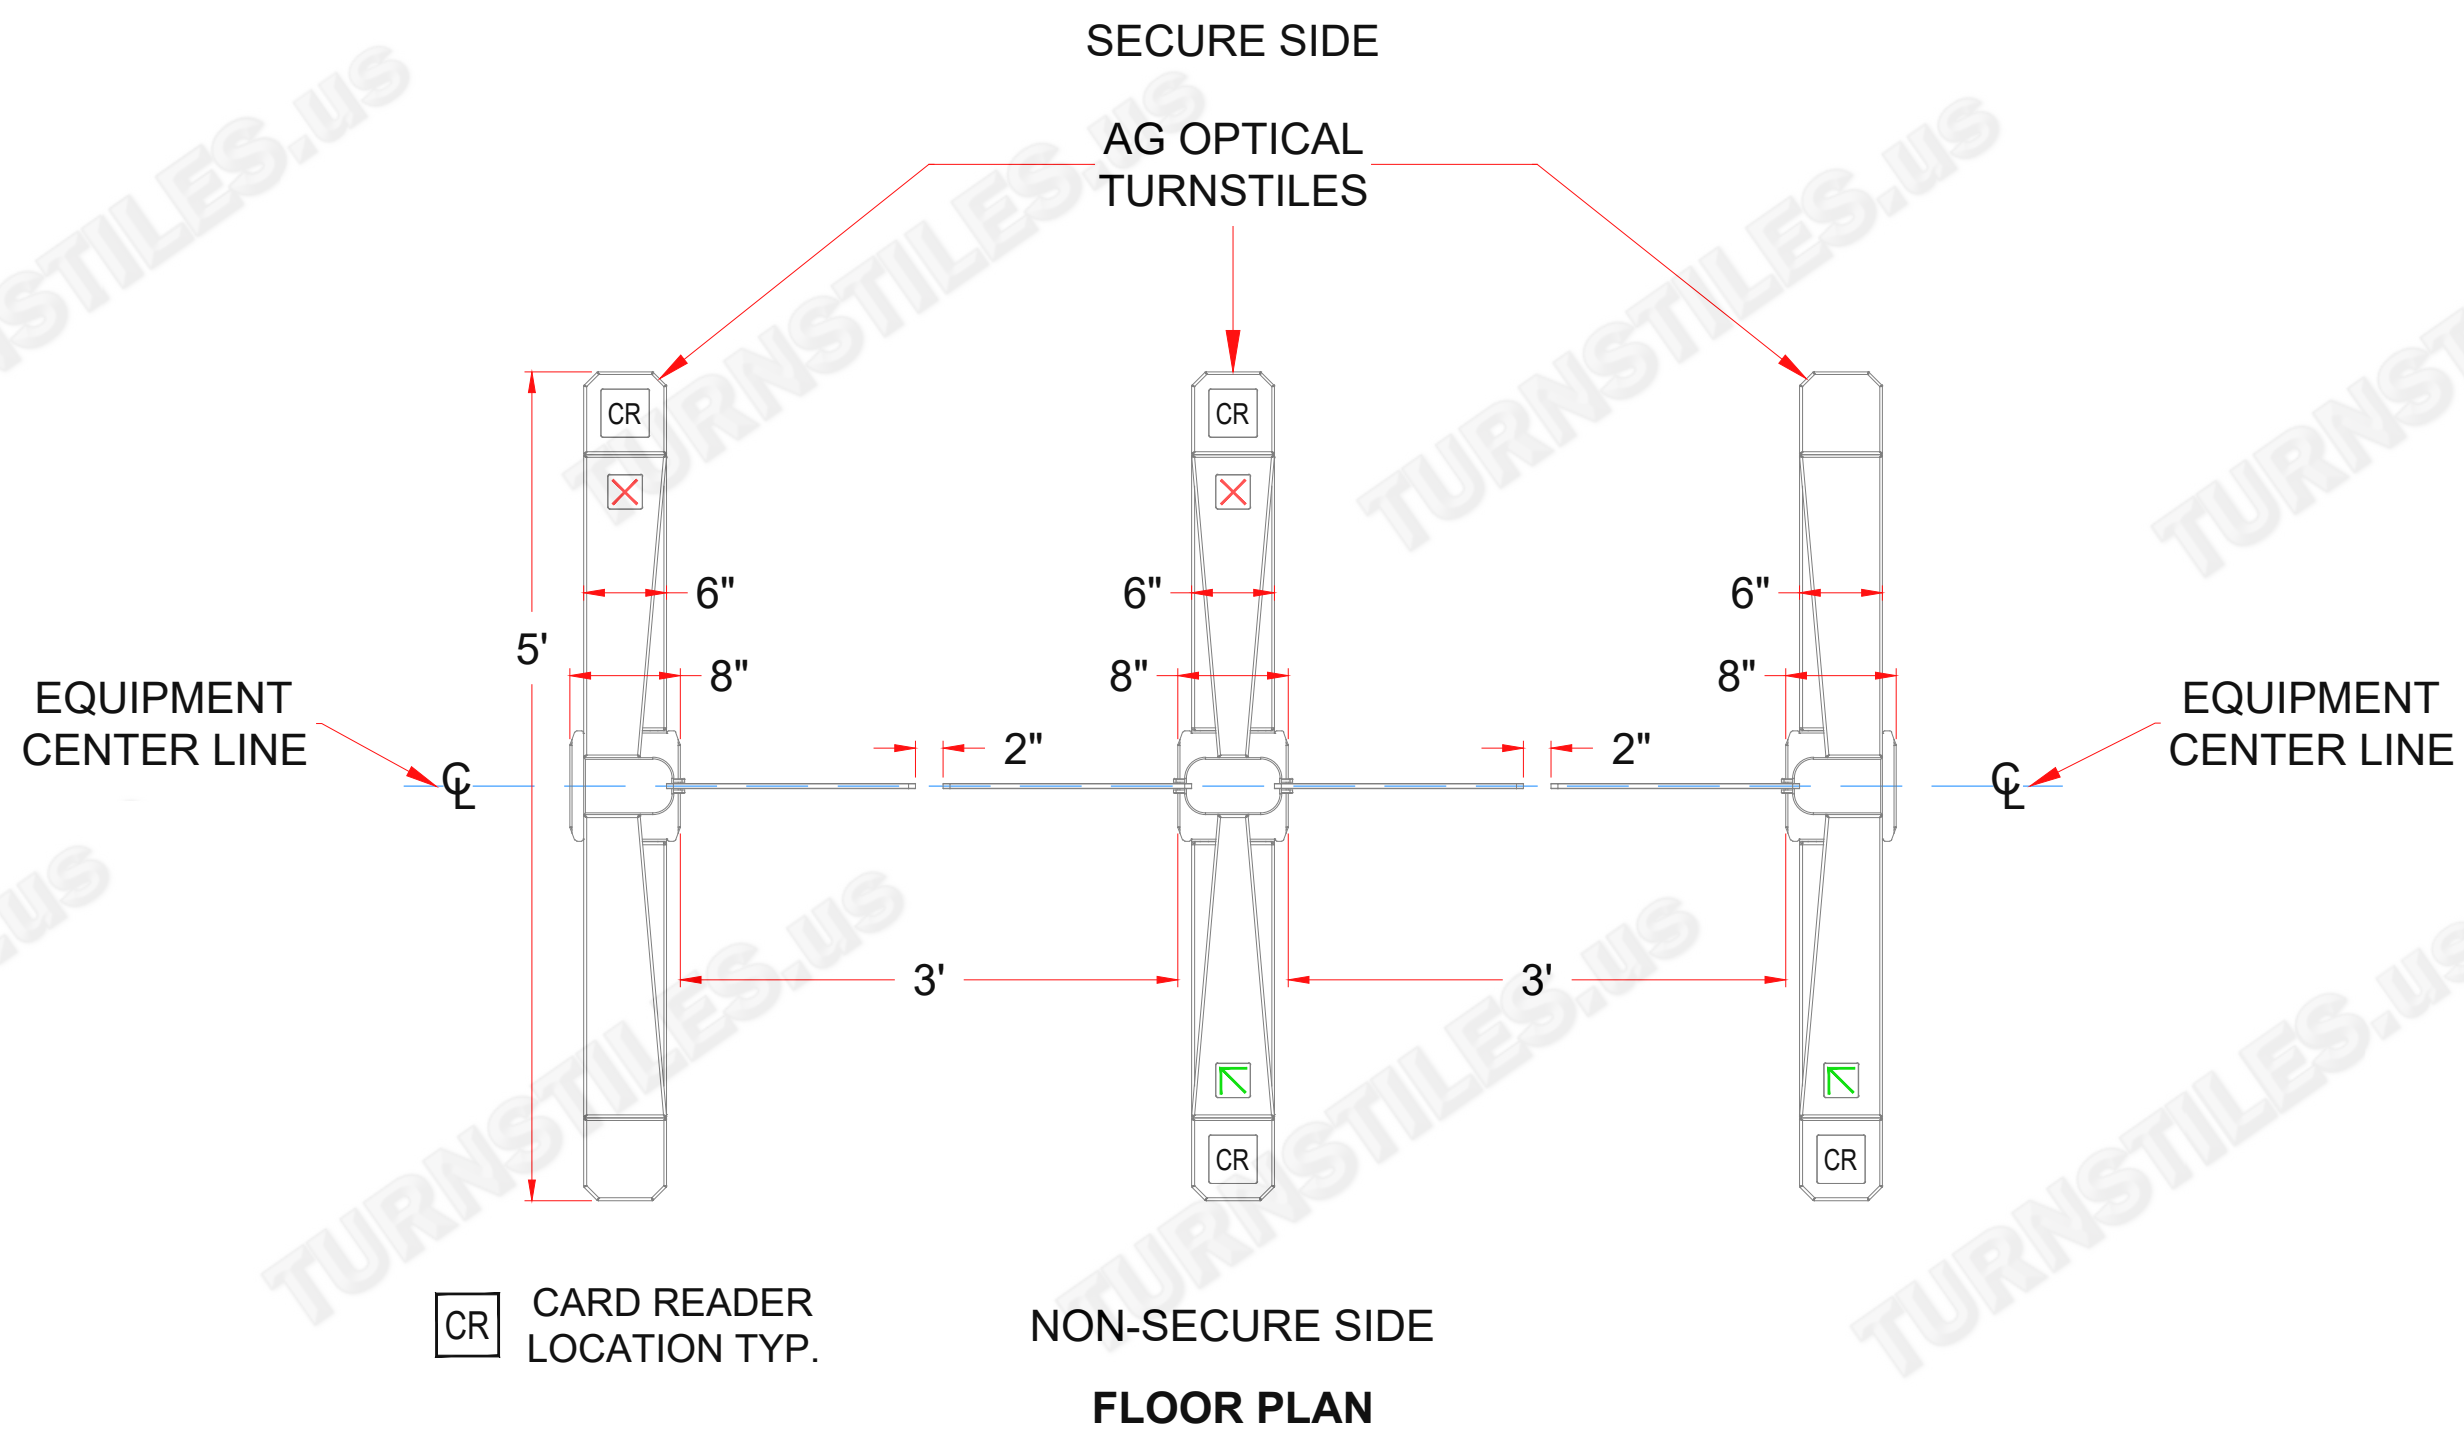


* DIMENSIONS MAY VARY SLIGHTLY IN ACTUAL INSTALLATION - FABRICATION CHANGES OR SUBSTITUTIONS RESERVED *

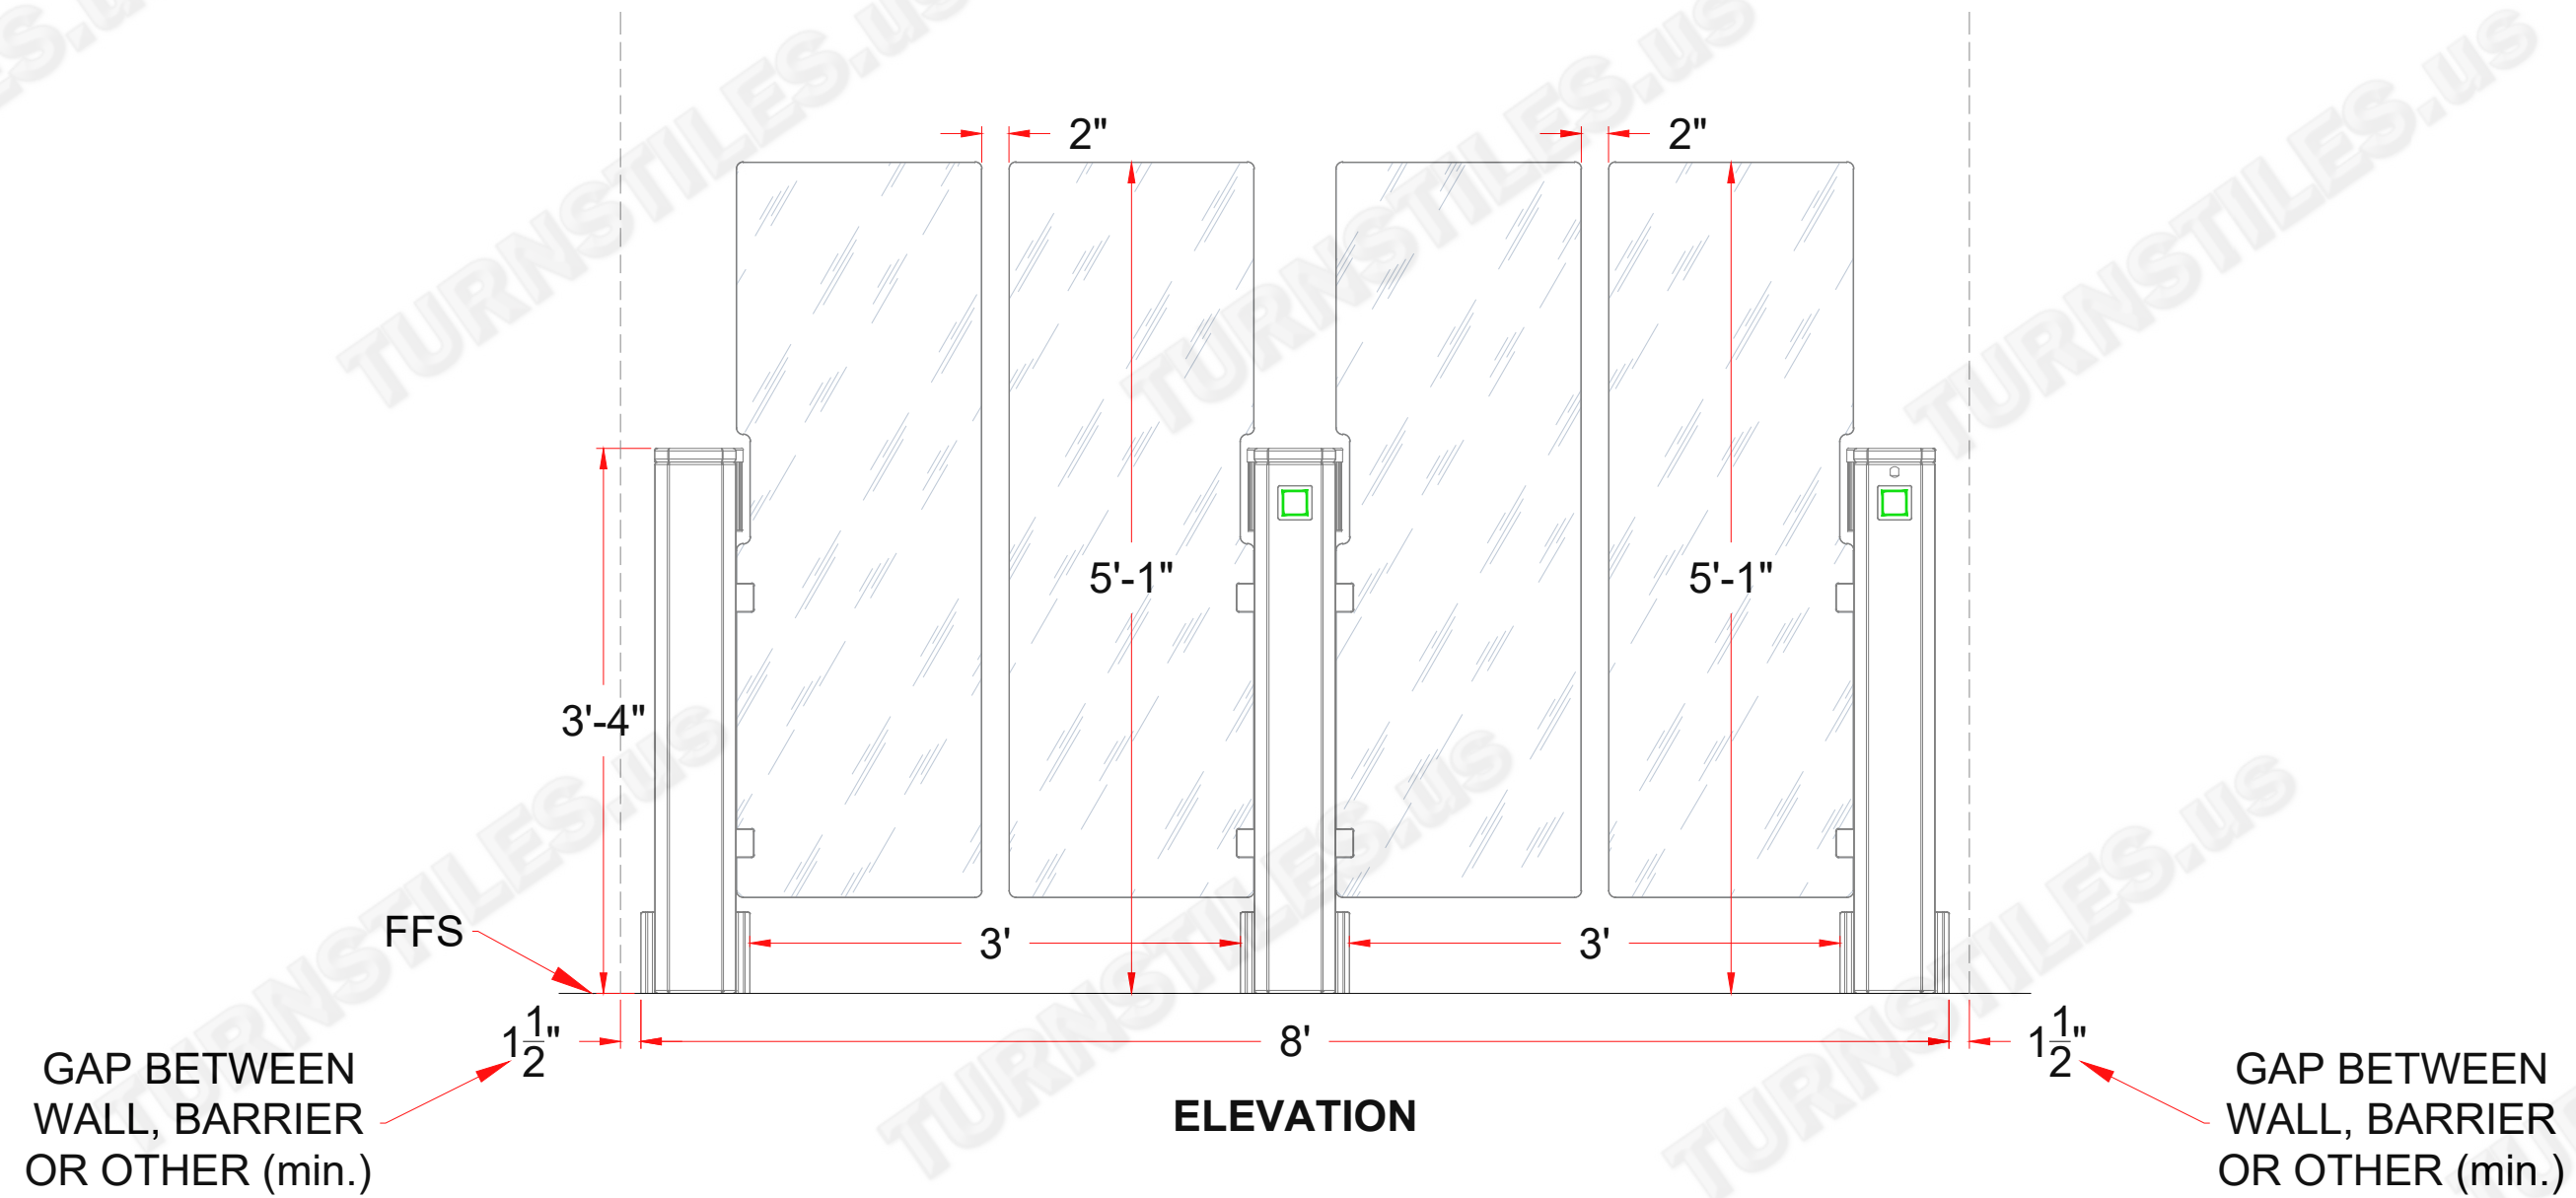

AUTHORIZED SIGNATURE: _____ DATE: ___ / ___ / ___


FIRST DRAWN	BY
08-10-23	CJC
REVISED	BY

COPYRIGHT © TURNSTILES.US
 Copyright © Turnstiles.us All rights reserved. Reproduction or translation of this work without the express written permission of TURNSTILES.US is unlawful and is an infringement of intellectual property belonging to TURNSTILES.US.
 All drawings and/or designs are restricted for use exclusively with a purchase, installation, and/or support from Turnstiles.us. Any other use of these materials is a violation of copyright law. Request for additional information should be addressed to the Legal Department, Turnstiles.us.


TURNSTILES.US
 www.TURNSTILES.us
 Call 303 670 1099 * Text 303 918 9787
 patrick.mcallister@turnstiles.us

EQUIPMENT LOCATION DETAIL	
Legislative Counsel Bureau AG Optical Turnstiles High Glass Swing Barrier Two Lanes ADA Passage Width	
DWG	LEGISLATIVE COUNSEL BUREAU AG OPTICAL TURNSTILES ELD
DATE	08-10-23
SHEET - 1 OF 1	

* CONDUIT LAYOUT REPRESENTS TYPICAL ROUTES AND MAY BE SUBJECT TO CHANGE DEPENDING ON LOCATION AND ORIENTATION OF THE TURNSTILES *

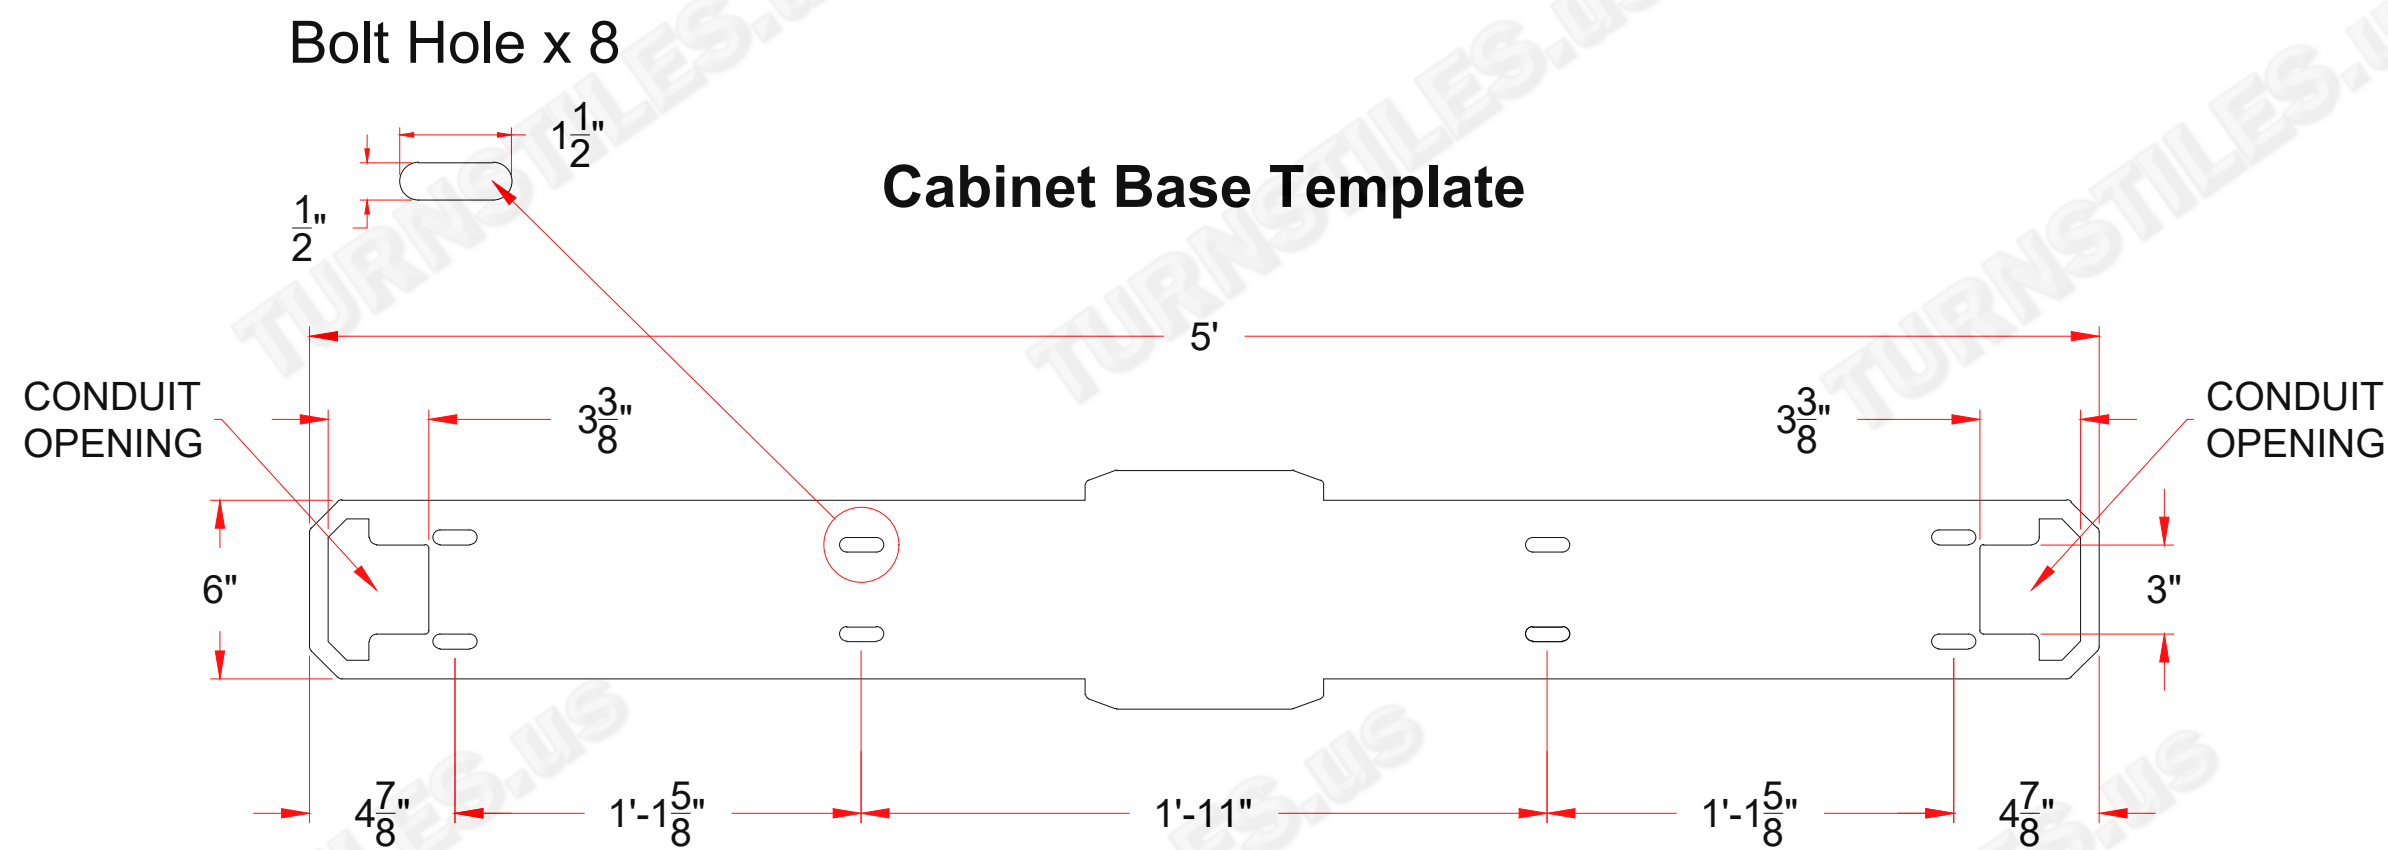

Conduit Layout (typical)

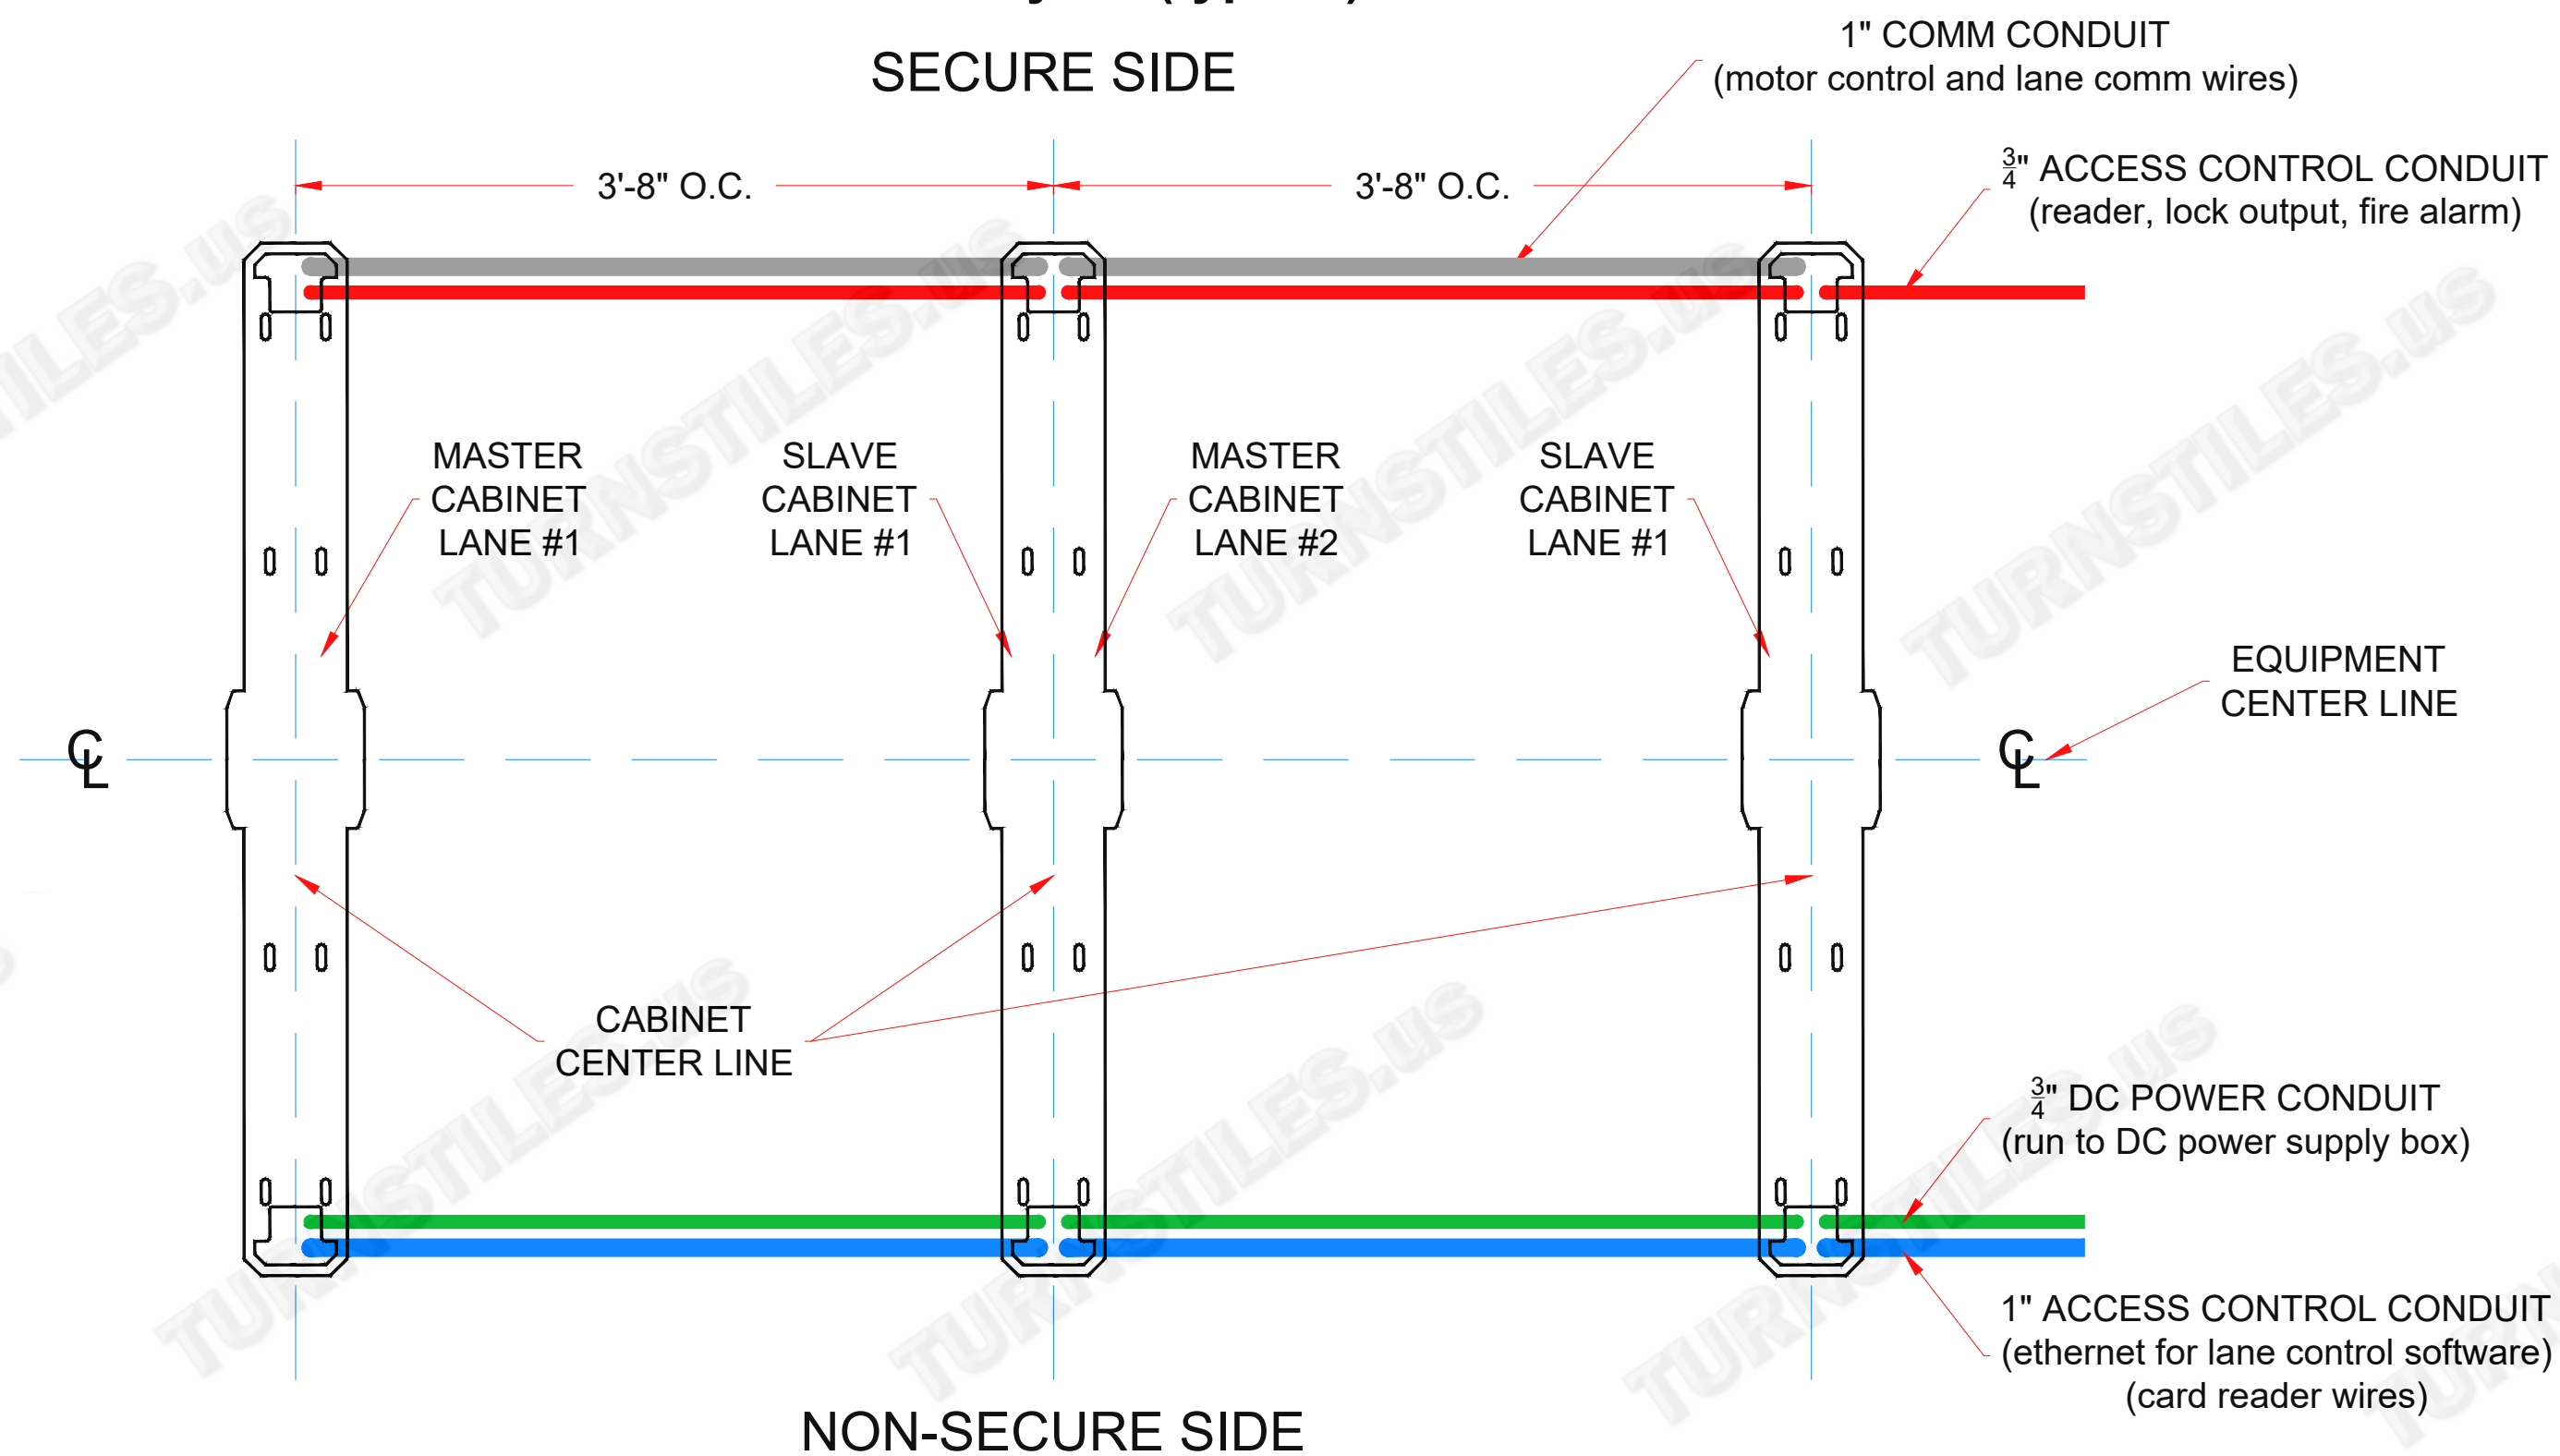

AUTHORIZED SIGNATURE: _____ DATE: ___ / ___ / ___

FIRST DRAWN	BY
08-10-23	CJC
REVISED	BY
COPYRIGHT © TURNSTILES.US Copyright © Turnstiles.us All rights reserved. Reproduction or translation of this work without the express written permission of TURNSTILES.us is unlawful and is an infringement of intellectual property belonging to TURNSTILES.us. All drawings and/or designs are restricted for use exclusively with a purchase, installation, and/or support from Turnstiles.us. Any other use of these materials is a violation of copyright law. Request for additional information should be addressed to the Legal Department, Turnstiles.us.	

TURNSTILES.US

www.TURNSTILES.us
 Call 303 670 1099 * Text 303 918 9787
patrick.mcallister@turnstiles.us

Anchor Base Conduit Detail	
Legislative Counsel Bureau AG Optical Turnstiles High Glass Swing Barrier Two Lanes ADA Passage Width	
DWG	LEGISLATIVE COUNSEL BUREAU AG OPTICAL TURNSTILES ELD
DATE	08-10-23
SHEET - 1 OF 1	