

* DIMENSIONS MAY VARY SLIGHTLY IN ACTUAL INSTALLATION - FABRICATION CHANGES OR EQUIPMENT SUBSTITUTIONS RESERVED *

FIRST DRAWN	BY
08-15-23	CJC
REVISED	BY
04-03-24	CJC

COPYRIGHT © TURNSTILES.US
 Copyright © Turnstiles.us All rights reserved. Reproduction or translation of this work without the express written permission of TURNSTILES.US is unlawful and is an infringement of intellectual property belonging to TURNSTILES.US.
 All drawings and/or designs are restricted for use exclusively with a purchase, installation, and/or support from Turnstiles.us. Any other use of these materials is a violation of copyright law. Request for additional information should be addressed to the Legal Department, Turnstiles.us.


TURNSTILES.US
 www.TURNSTILES.us
 Call 303 670 1099 * Text 303 918 9787
 patrick.mcallister@turnstiles.us

CANOPY PAD DETAIL	
Caterpillar Technical Center Mossville, IL - Shannon Popp Pad Detail for 18' x 25' Canopy over Access Control Equipment	
DWG	CATERPILLAR Mossville, IL - Shannon Popp ADDED PAD DETAIL
DATE	08-15-23
SHEET - 1 OF 1	

NOTES:

The dimensions provided are determined by the canopy type, size, and established construction methods and principles. Adjustments may be made according to client preferences or as needed to meet specific standards. Changes may also be made based on wind, rain, and snow load calculations in the respective county, city or state. Alternative construction methods and/or materials to ensure structural durability and stability are reserved.

TC-L WEST

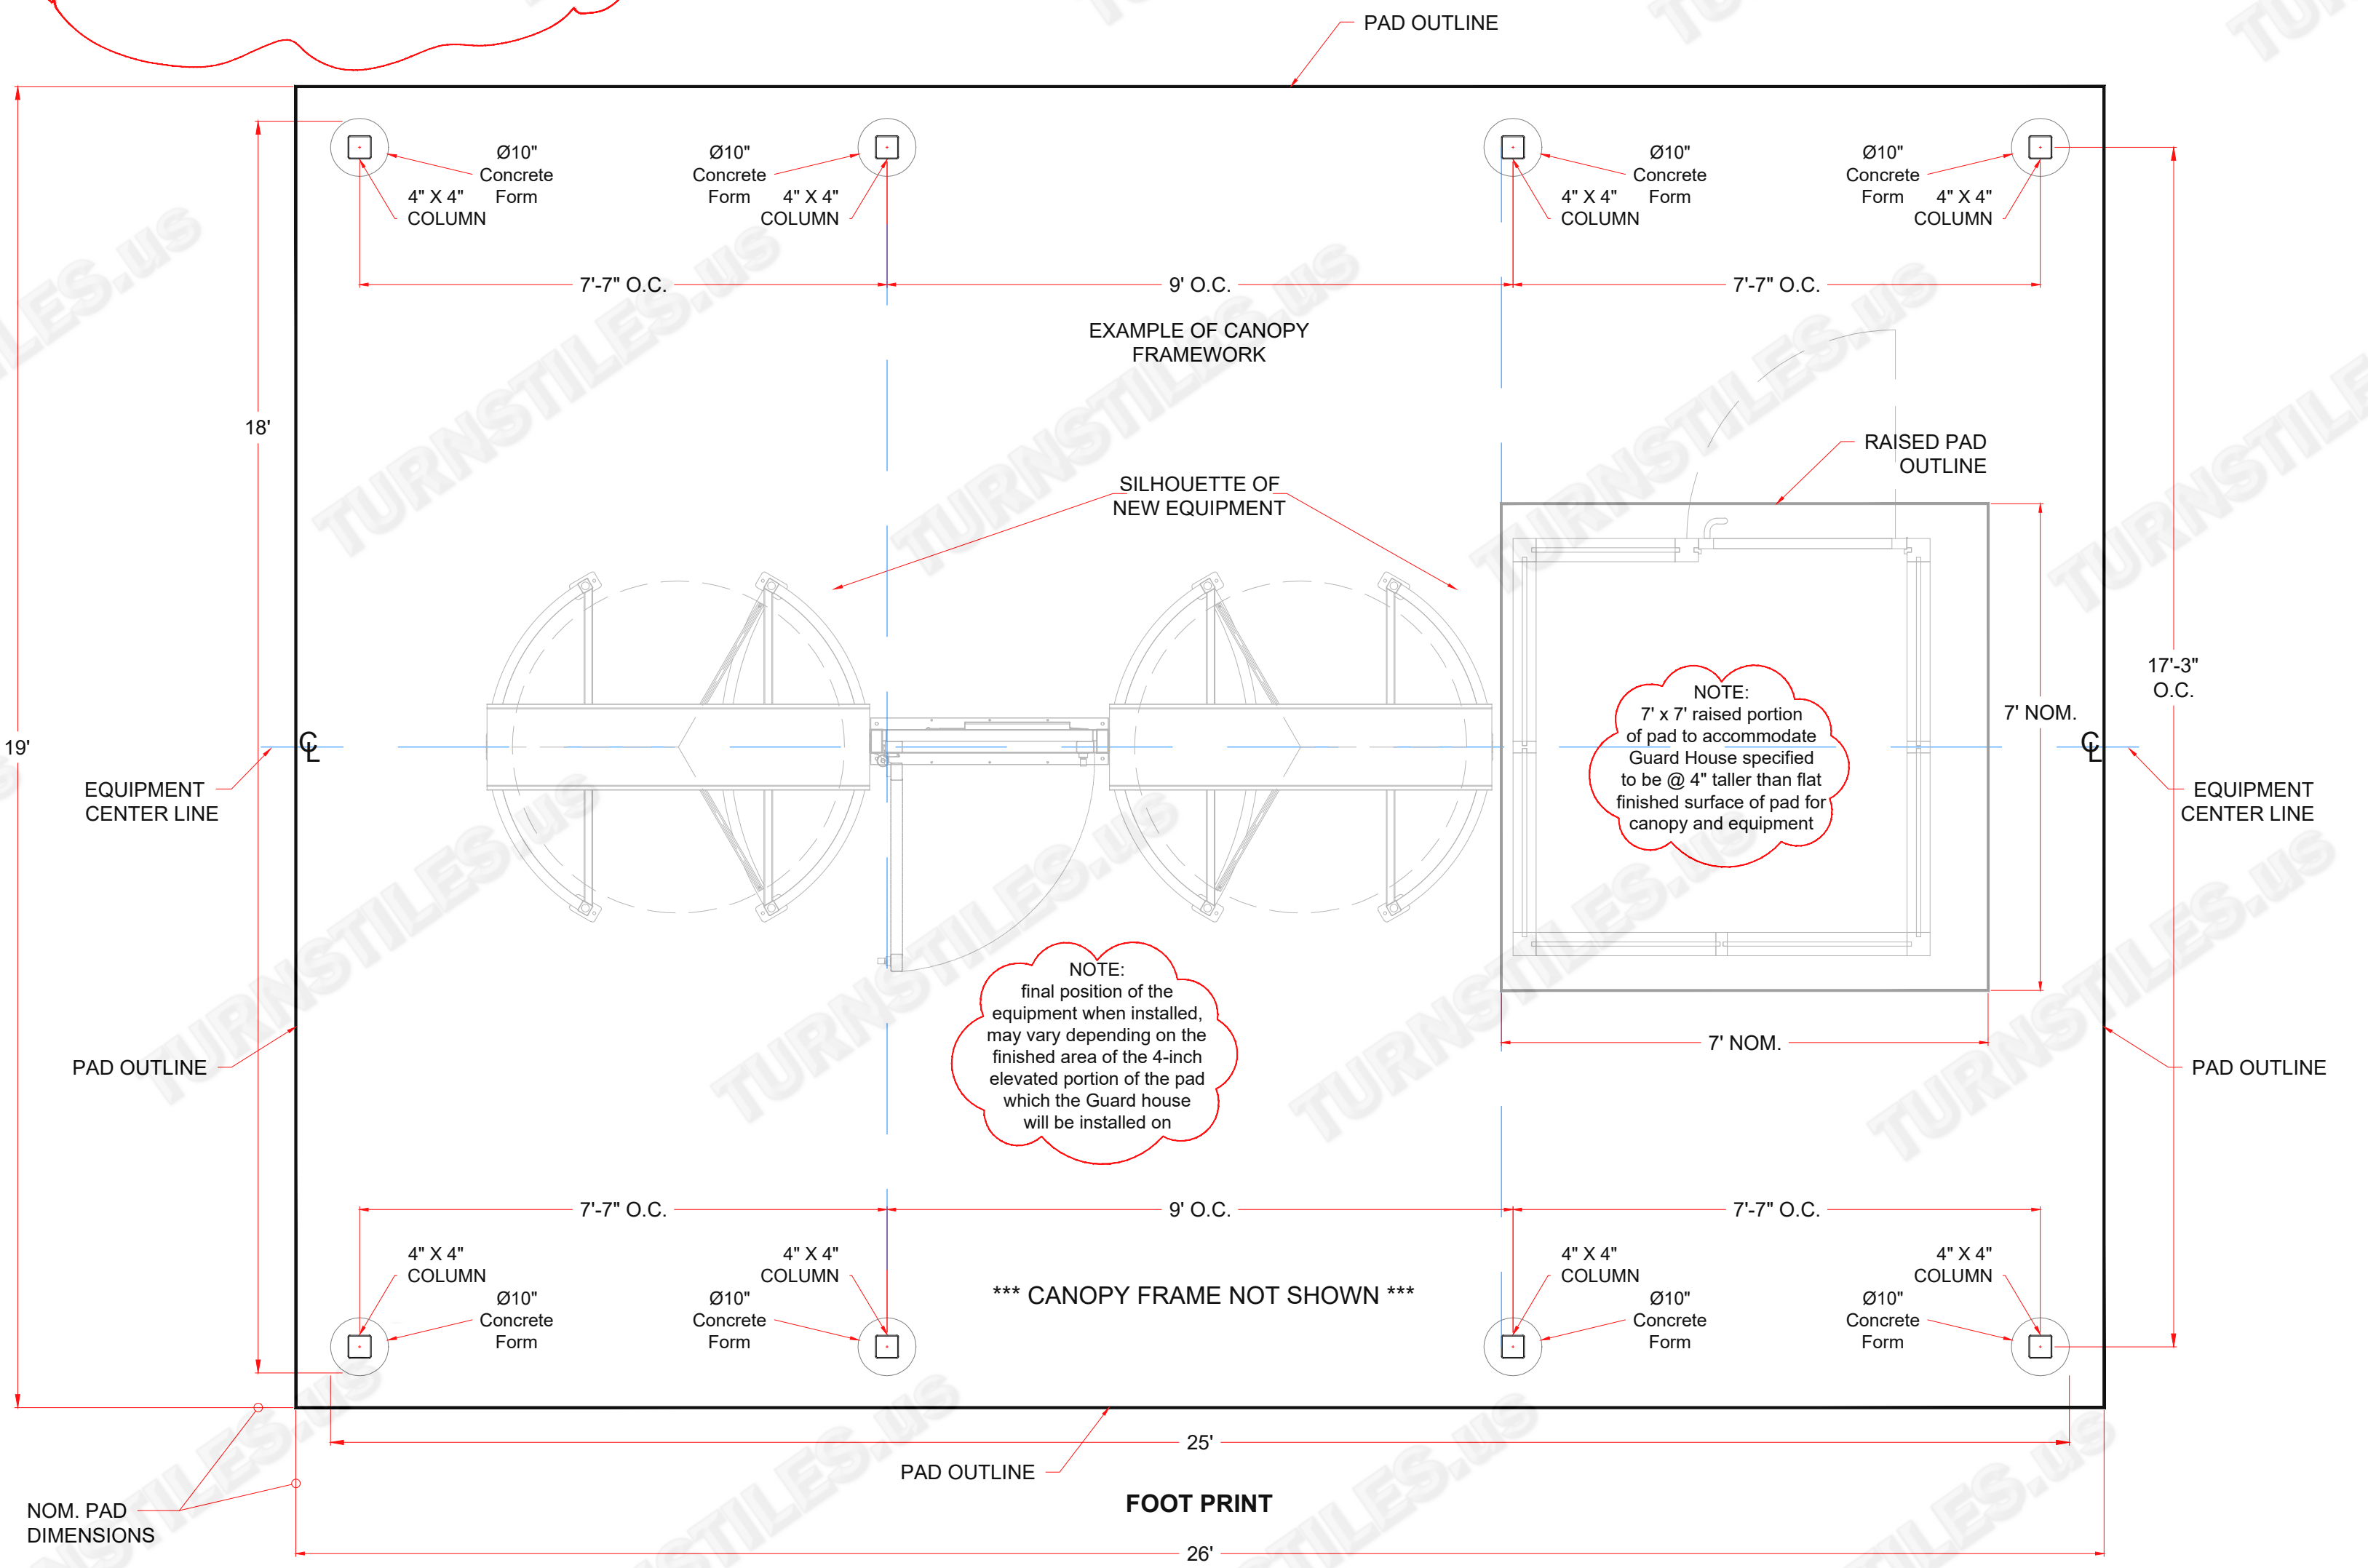

AUTHORIZED SIGNATURE: _____ DATE: ___ / ___ / ___