



*** DIMENSIONS MAY VARY SLIGHTLY IN ACTUAL INSTALLATION - FABRICATION CHANGES OR SUBSTITUTIONS RESERVED ***

Earth Water 2 Guest Safety Entrance

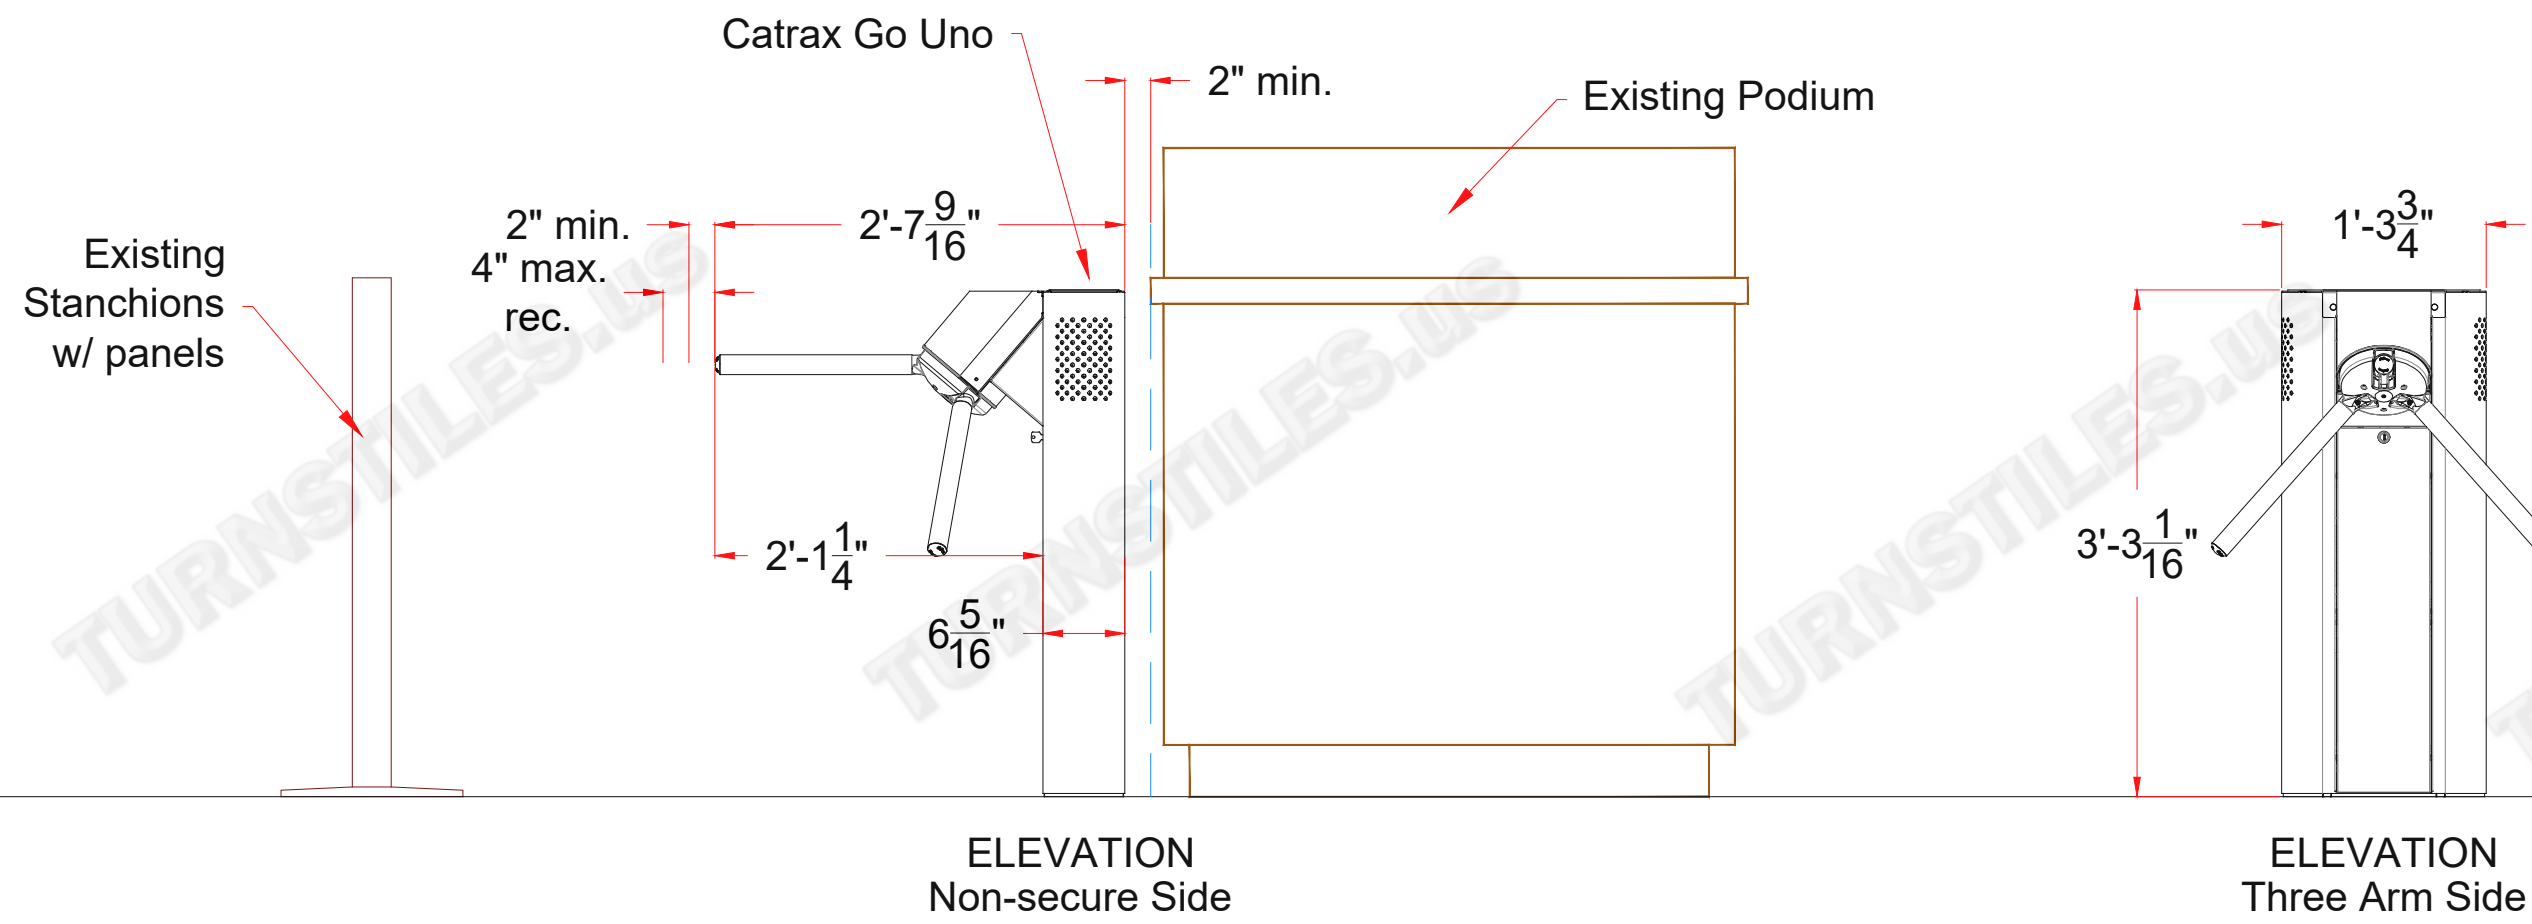

ELEVATION
Non-secure Side

ELEVATION
Three Arm Side

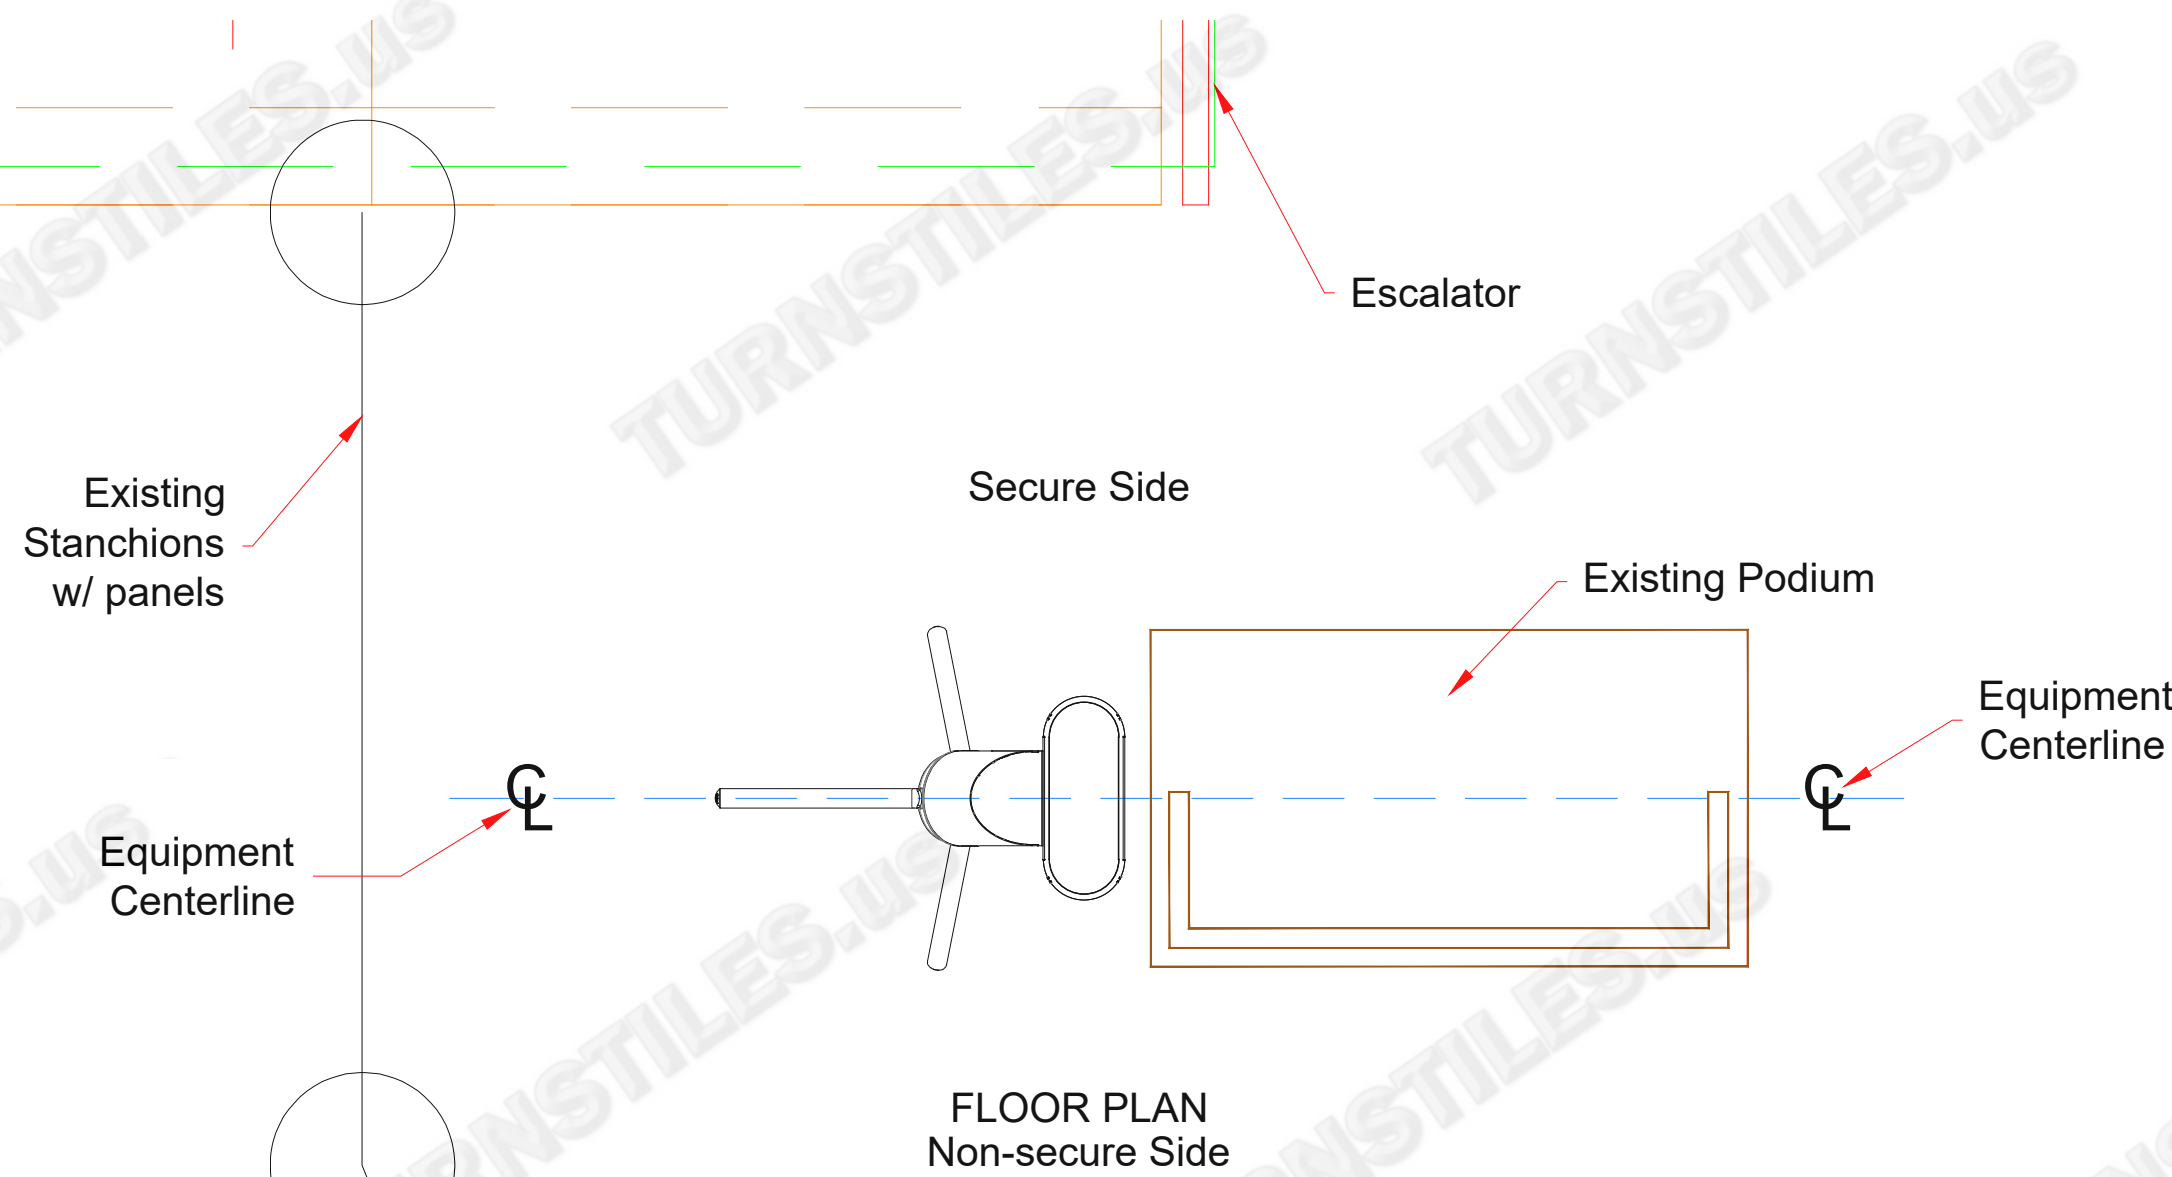

FLOOR PLAN
Non-secure Side

AUTHORIZED SIGNATURE: _____

DATE: ___ / ___ / ___

FIRST DRAWN	BY
09-08-23	CJC
REVISED	BY
09-15-23	CJC
09-19-23	CJC

COPYRIGHT © TURNSTILES.US
 Copyright © Turnstiles.us All rights reserved. Reproduction or translation of this work without the express written permission of TURNSTILES.US is unlawful and is an infringement of intellectual property belonging to TURNSTILES.US.
 All drawings and/or designs are restricted for use exclusively with a purchase, installation, and/or support from Turnstiles.us. Any other use of these materials is a violation of copyright law. Request for additional information should be addressed to the Legal Department, Turnstiles.us.



TURNSTILES.US
 www.TURNSTILES.us
 Call 303 670 1099 * Text 303 918 9787
 patrick.mcallister@turnstiles.us

Equipment Location Detail
Harrah's Cherokee Casino Catrax Go Series Go Uno, Go Duo, Go Clip,
DWG Harrah's Cherokee Casino Catrax Go Series ELD REV A
09-19-23
SHEET - 1 OF 5

*** DIMENSIONS MAY VARY SLIGHTLY IN ACTUAL INSTALLATION - FABRICATION CHANGES OR SUBSTITUTIONS RESERVED ***

Guest Safety Rotunda Entrance

FIRST DRAWN	BY
09-08-23	CJC
REVISED	BY
09-15-23	CJC
09-19-23	CJC
COPYRIGHT © TURNSTILES.US Copyright © Turnstiles.us All rights reserved. Reproduction or translation of this work without the express written permission of TURNSTILES.US is unlawful and is an infringement of intellectual property belonging to TURNSTILES.US. All drawings and/or designs are restricted for use exclusively with a purchase, installation, and/or support from Turnstiles.us. Any other use of these materials is a violation of copyright law. Request for additional information should be addressed to the Legal Department, Turnstiles.us.	

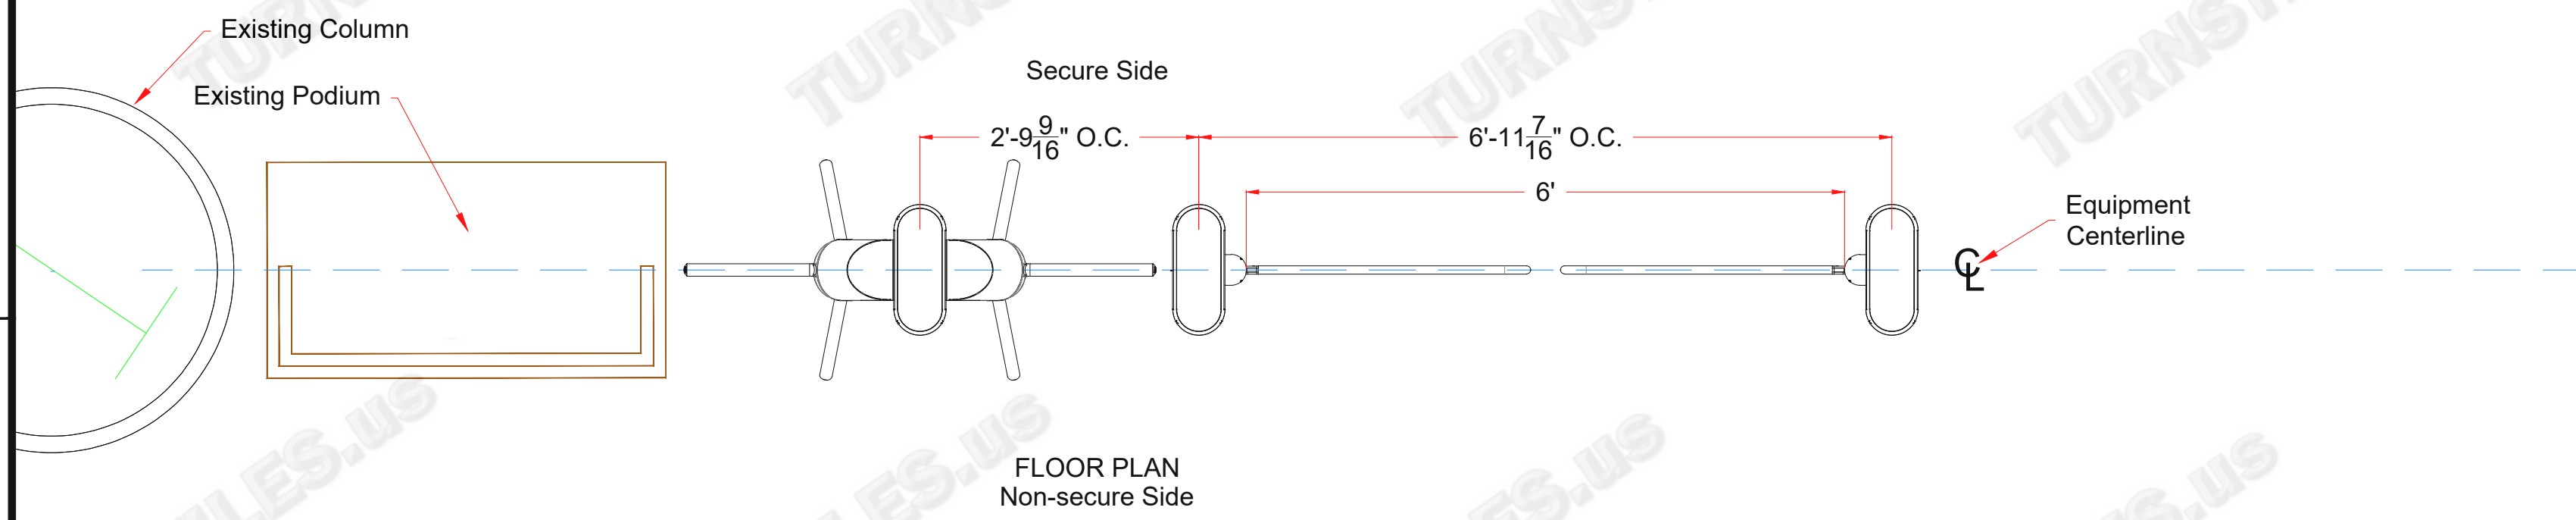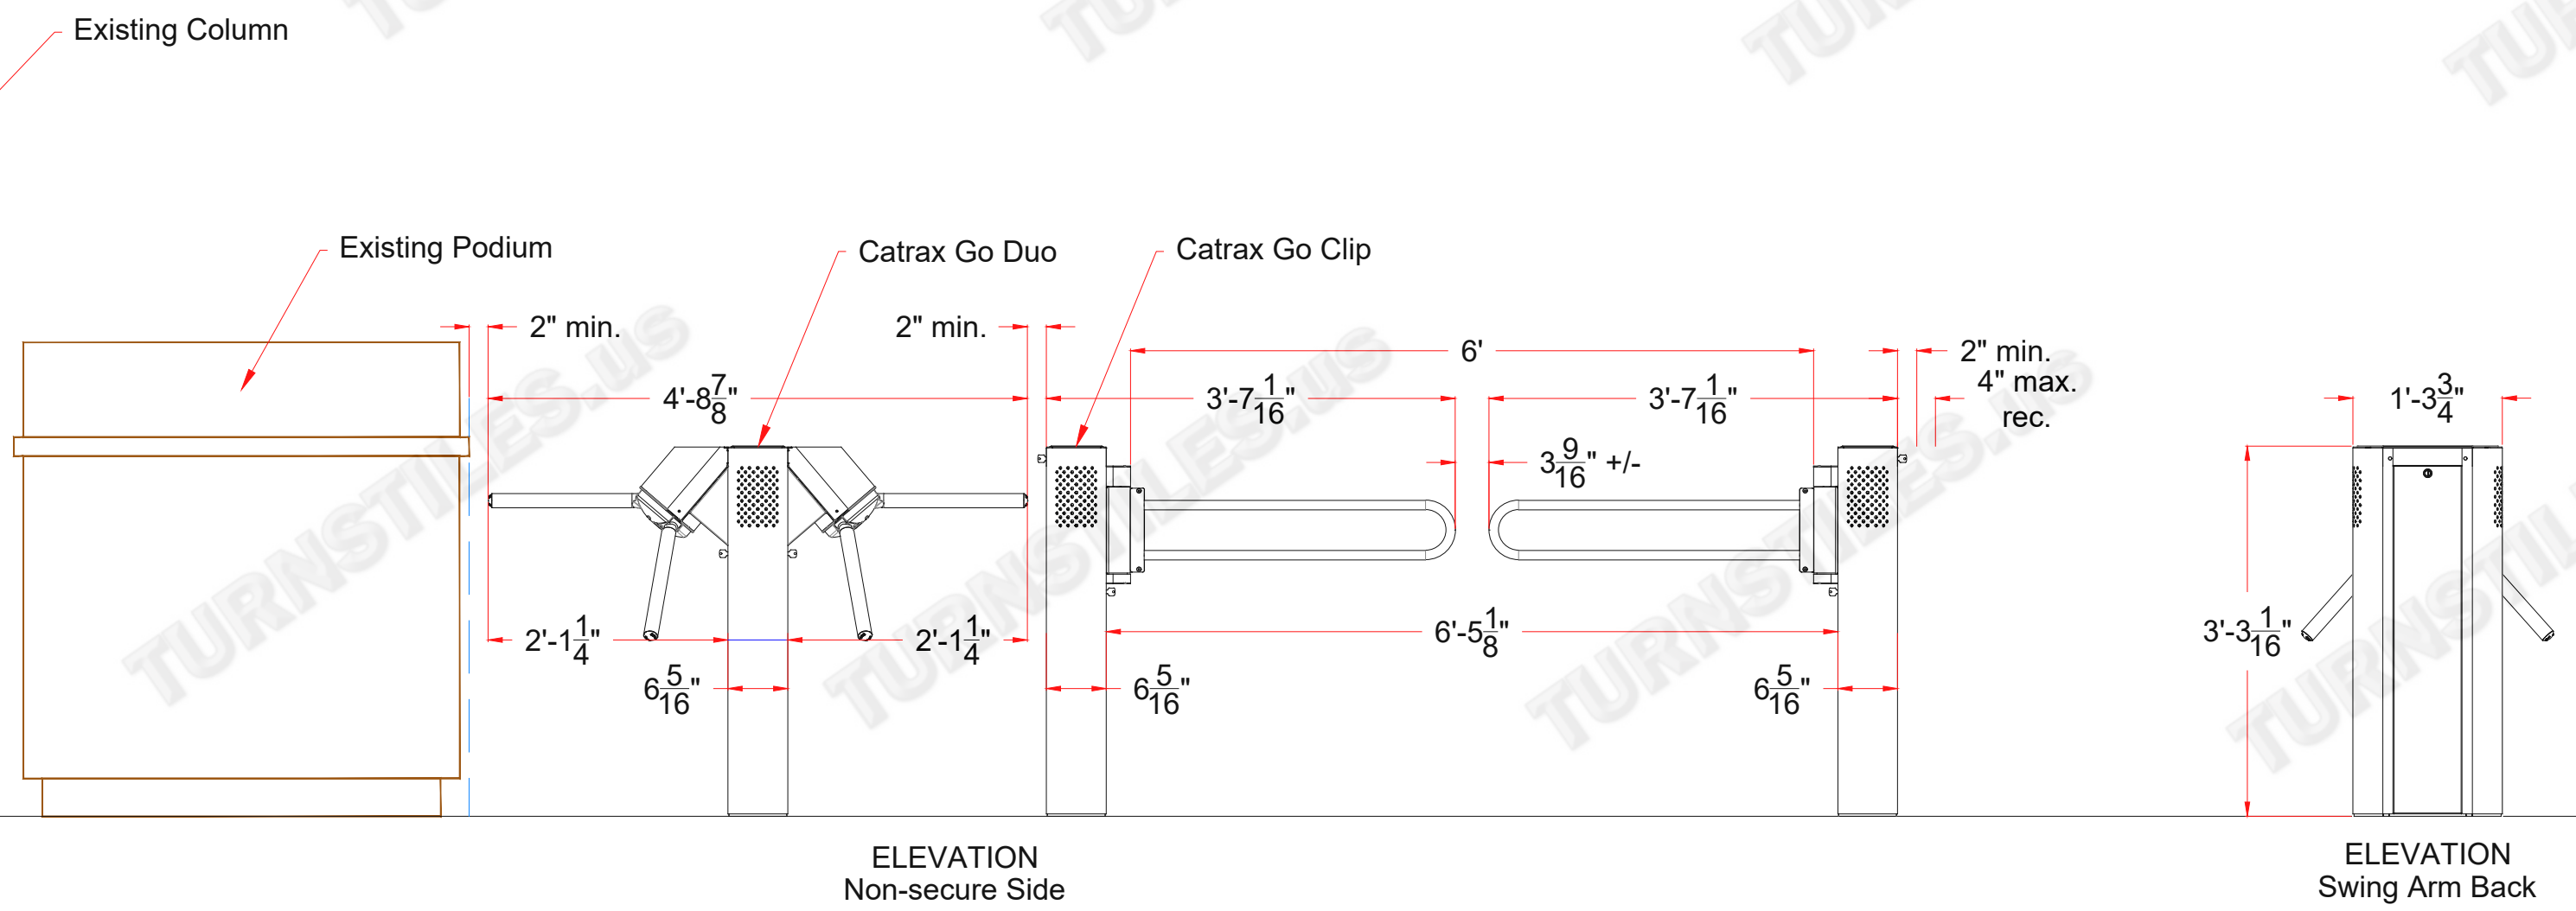


AUTHORIZED SIGNATURE: _____ DATE: ___ / ___ / ___

TURNSTILES.US
www.TURNSTILES.us
 Call 303 670 1099 * Text 303 918 9787
patrick.mcallister@turnstiles.us

Equipment Location Detail	
Harrah's Cherokee Casino Catrax Go Series Go Uno, Go Duo, Go Clip,	
DWG	Harrah's Cherokee Casino Catrax Go Series ELD REV A
09-19-23	
SHEET - 2 OF 5	


*** DIMENSIONS MAY VARY SLIGHTLY IN ACTUAL INSTALLATION - FABRICATION CHANGES OR SUBSTITUTIONS RESERVED ***

Motor Coach Guest Safety Entrance

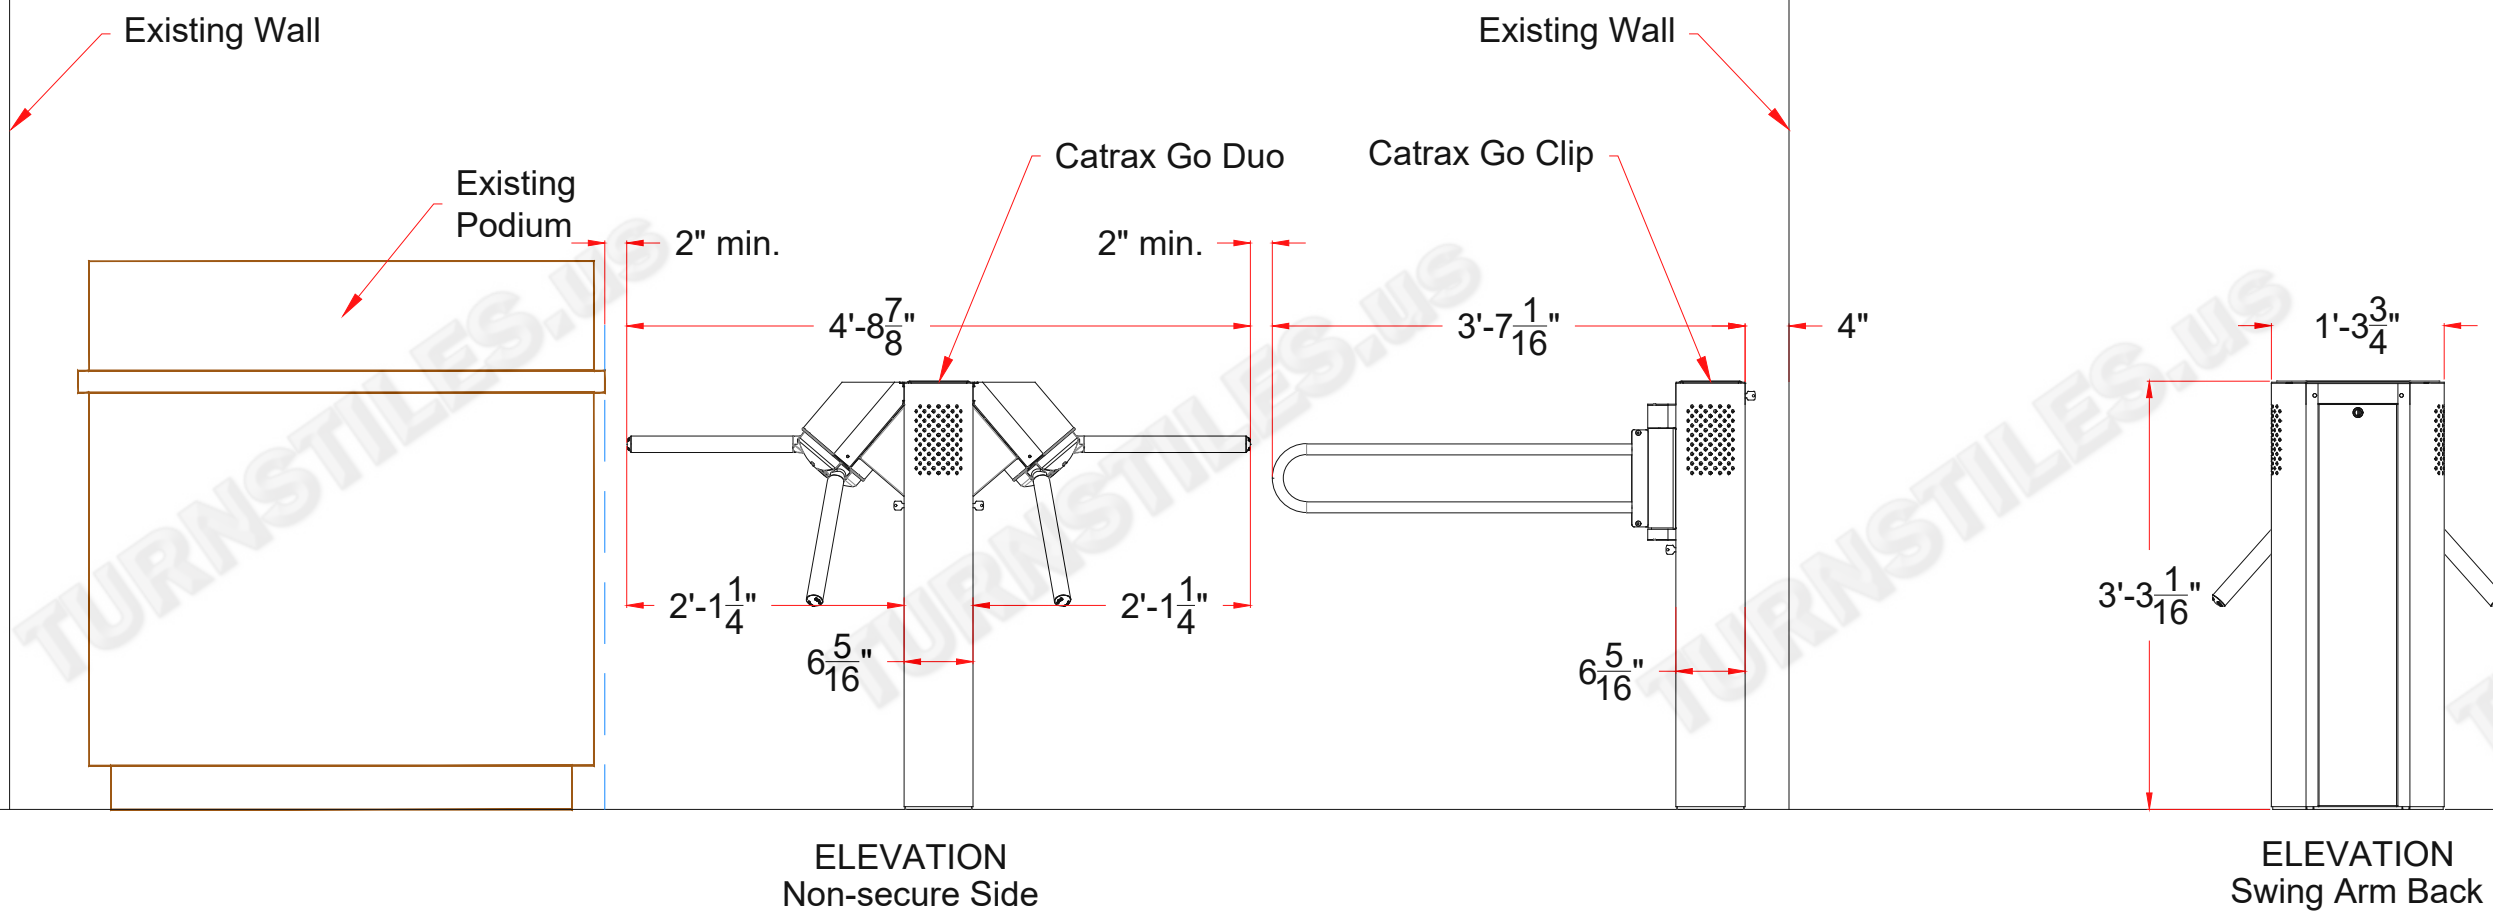

ELEVATION
Non-secure Side

ELEVATION
Swing Arm Back

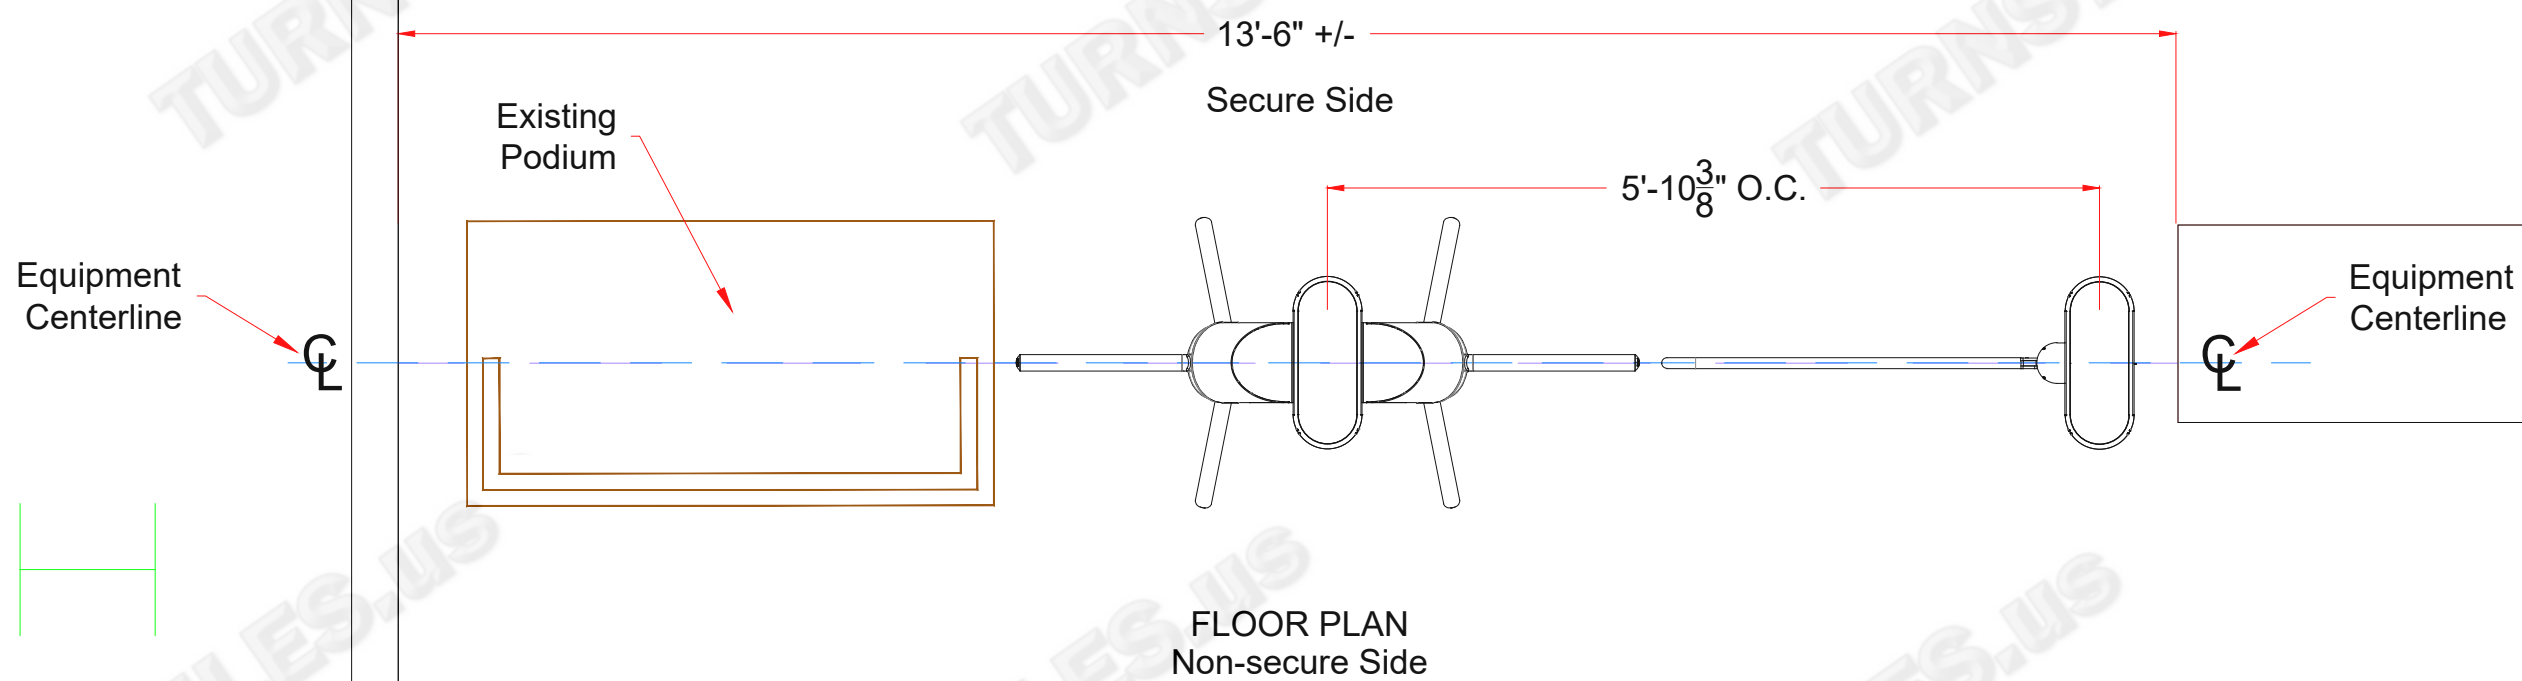

FLOOR PLAN
Non-secure Side

AUTHORIZED SIGNATURE: _____

DATE: ___ / ___ / ___

FIRST DRAWN	BY
09-08-23	CJC
REVISED	BY
09-15-23	CJC
09-19-23	CJC

COPYRIGHT © TURNSTILES.US
 Copyright © Turnstiles.us All rights reserved. Reproduction or translation of this work without the express written permission of TURNSTILES.US is unlawful and is an infringement of intellectual property belonging to TURNSTILES.US.
 All drawings and/or designs are restricted for use exclusively with a purchase, installation, and/or support from Turnstiles.us. Any other use of these materials is a violation of copyright law. Request for additional information should be addressed to the Legal Department, Turnstiles.us.

TURNSTILES.US
 www.TURNSTILES.us
 Call 303 670 1099 * Text 303 918 9787
 patrick.mcallister@turnstiles.us


Equipment Location Detail	
Harrah's Cherokee Casino Catrax Go Series Go Uno, Go Duo, Go Clip,	
DWG	Harrah's Cherokee Casino Catrax Go Series ELD REV A
09-19-23	
SHEET - 3 OF 5	

*** DIMENSIONS MAY VARY SLIGHTLY IN ACTUAL INSTALLATION - FABRICATION CHANGES OR SUBSTITUTIONS RESERVED ***

Mountain Breeze Guest Safety Entrance


FIRST DRAWN	BY
09-08-23	CJC
REVISED	BY
09-15-23	CJC
09-19-23	CJC

COPYRIGHT © TURNSTILES.US
 Copyright © Turnstiles.us All rights reserved. Reproduction or translation of this work without the express written permission of TURNSTILES.US is unlawful and is an infringement of intellectual property belonging to TURNSTILES.US.
 All drawings and/or designs are restricted for use exclusively with a purchase, installation, and/or support from Turnstiles.us. Any other use of these materials is a violation of copyright law. Request for additional information should be addressed to the Legal Department, Turnstiles.us.

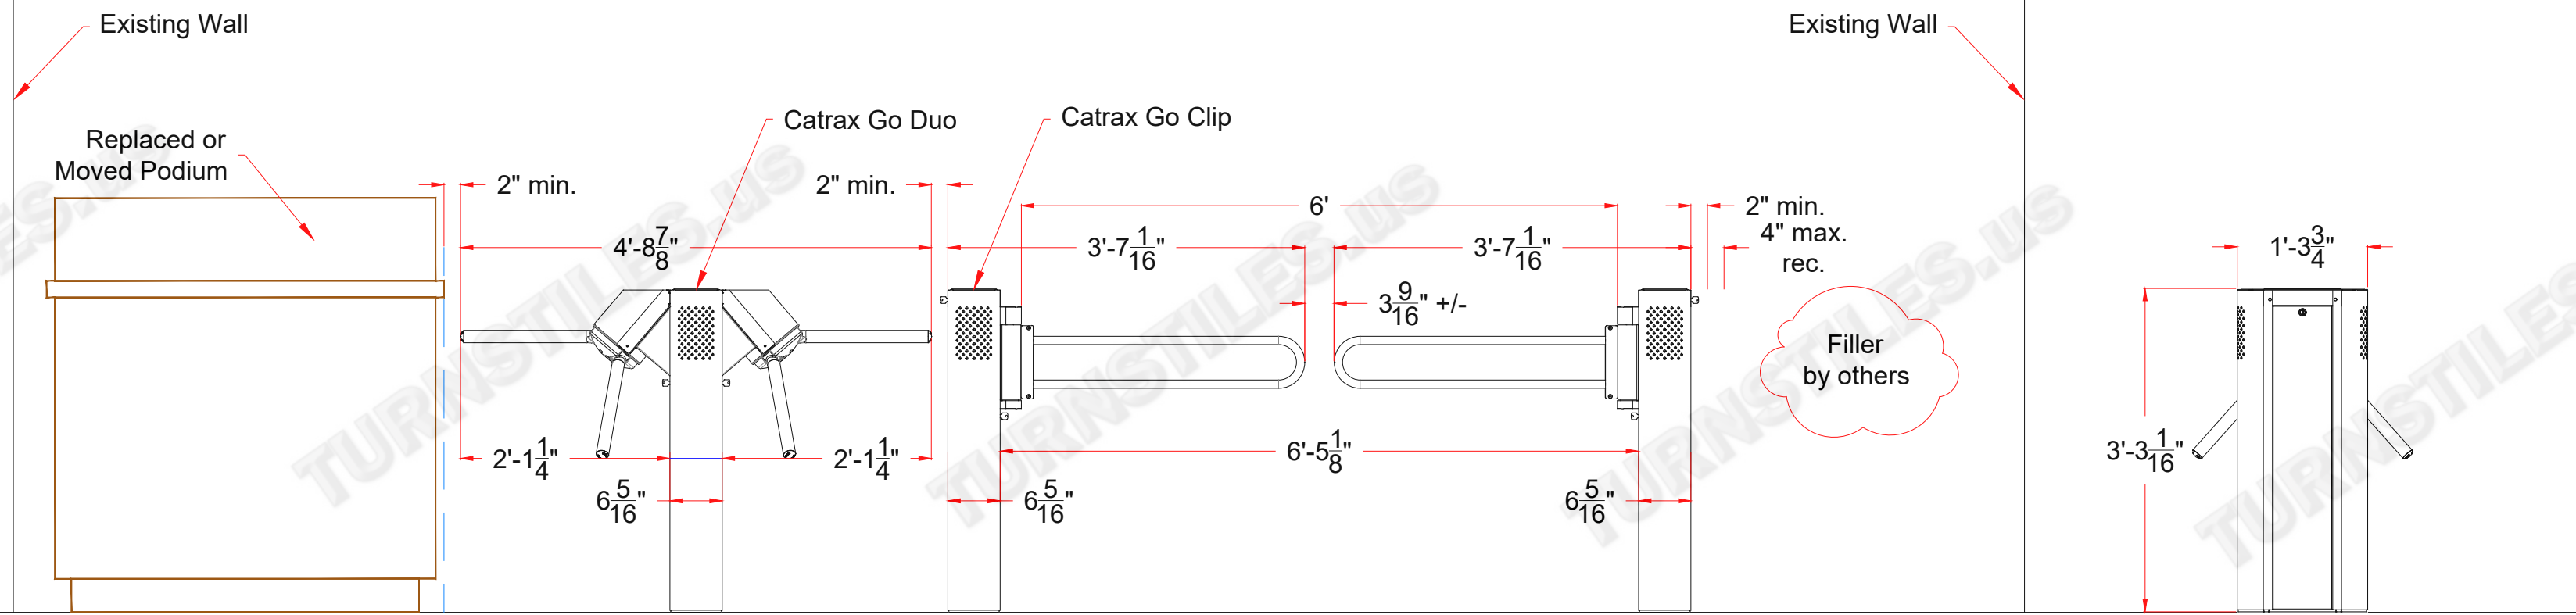

ELEVATION
Non-secure Side

ELEVATION
Swing Arm Back

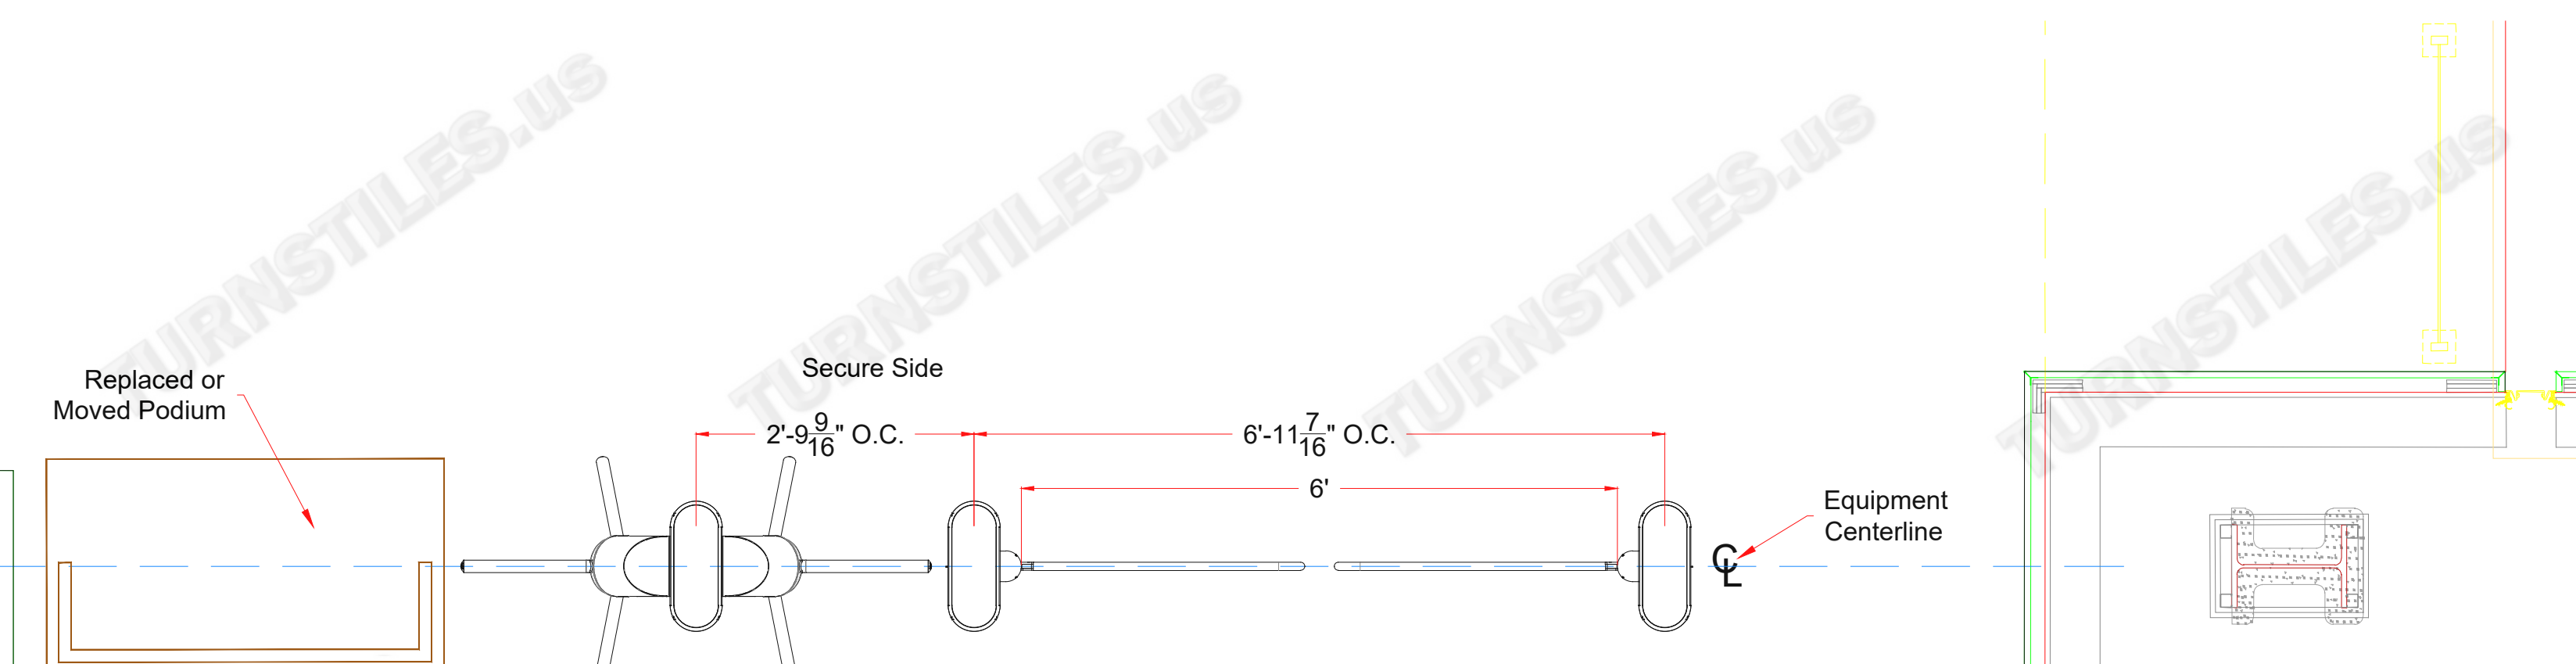

FLOOR PLAN
Non-secure Side

AUTHORIZED SIGNATURE: _____



DATE: ___ / ___ / ___

TURNSTILES.US
 www.TURNSTILES.us
 Call 303 670 1099 * Text 303 918 9787
 patrick.mcallister@turnstiles.us

Equipment Location Detail	
Harrah's Cherokee Casino Catrax Go Series Go Uno, Go Duo, Go Clip,	
DWG	Harrah's Cherokee Casino Catrax Go Series ELD REV A
09-19-23	
SHEET - 4 OF 5	

*** DIMENSIONS MAY VARY SLIGHTLY IN ACTUAL INSTALLATION - FABRICATION CHANGES OR SUBSTITUTIONS RESERVED ***

River Valley Entrance

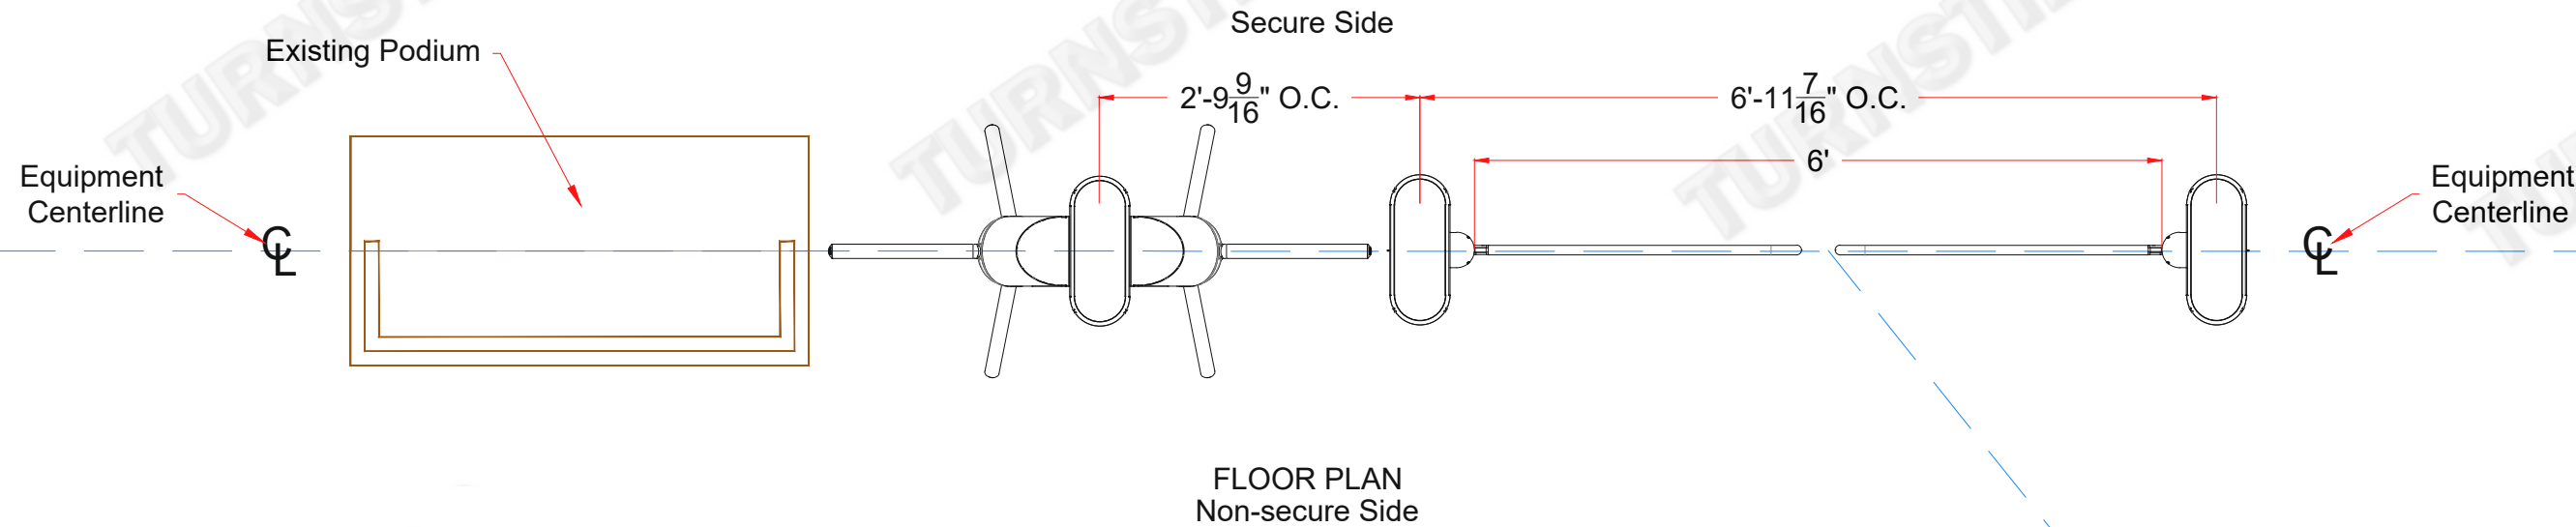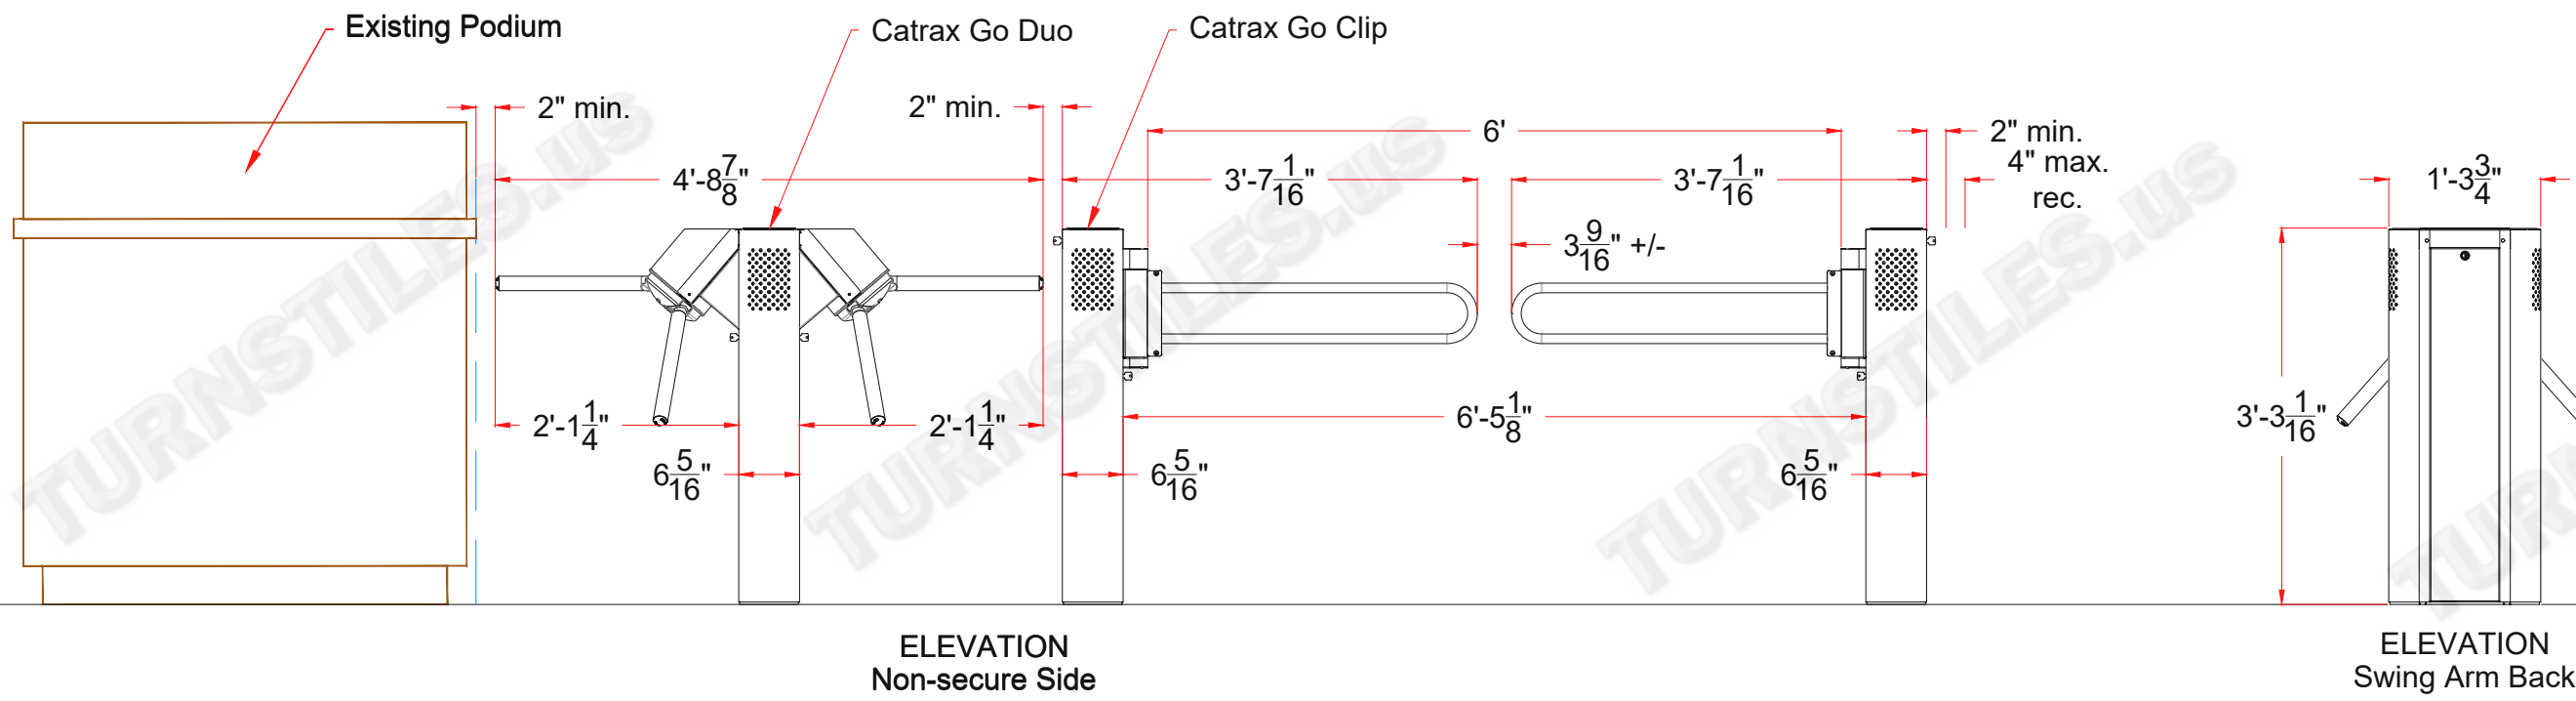

ESCALATOR
 CA-S-2
 110 SF
 ESCALATOR

AUTHORIZED SIGNATURE: _____

DATE: ___ / ___ / ___

FIRST DRAWN	BY
09-08-23	CJC
REVISED	BY
09-15-23	CJC
09-19-23	CJC

COPYRIGHT © TURNSTILES.US
 Copyright © Turnstiles.us All rights reserved. Reproduction or translation of this work without the express written permission of TURNSTILES.US is unlawful and is an infringement of intellectual property belonging to TURNSTILES.US.
 All drawings and/or designs are restricted for use exclusively with a purchase, installation, and/or support from Turnstiles.us. Any other use of these materials is a violation of copyright law. Request for additional information should be addressed to the Legal Department, Turnstiles.us.

TURNSTILES.US
 www.TURNSTILES.us
 Call 303 670 1099 * Text 303 918 9787
 patrick.mcallister@turnstiles.us

Equipment Location Detail	
Harrah's Cherokee Casino Catrax Go Series Go Uno, Go Duo, Go Clip,	
DWG	Harrah's Cherokee Casino Catrax Go Series ELD REV A
09-19-23	
SHEET - 5 OF 5	