


*** DIMENSIONS MAY VARY SLIGHTLY IN ACTUAL INSTALLATION - FABRICATION CHANGES OR SUBSTITUTIONS RESERVED ***

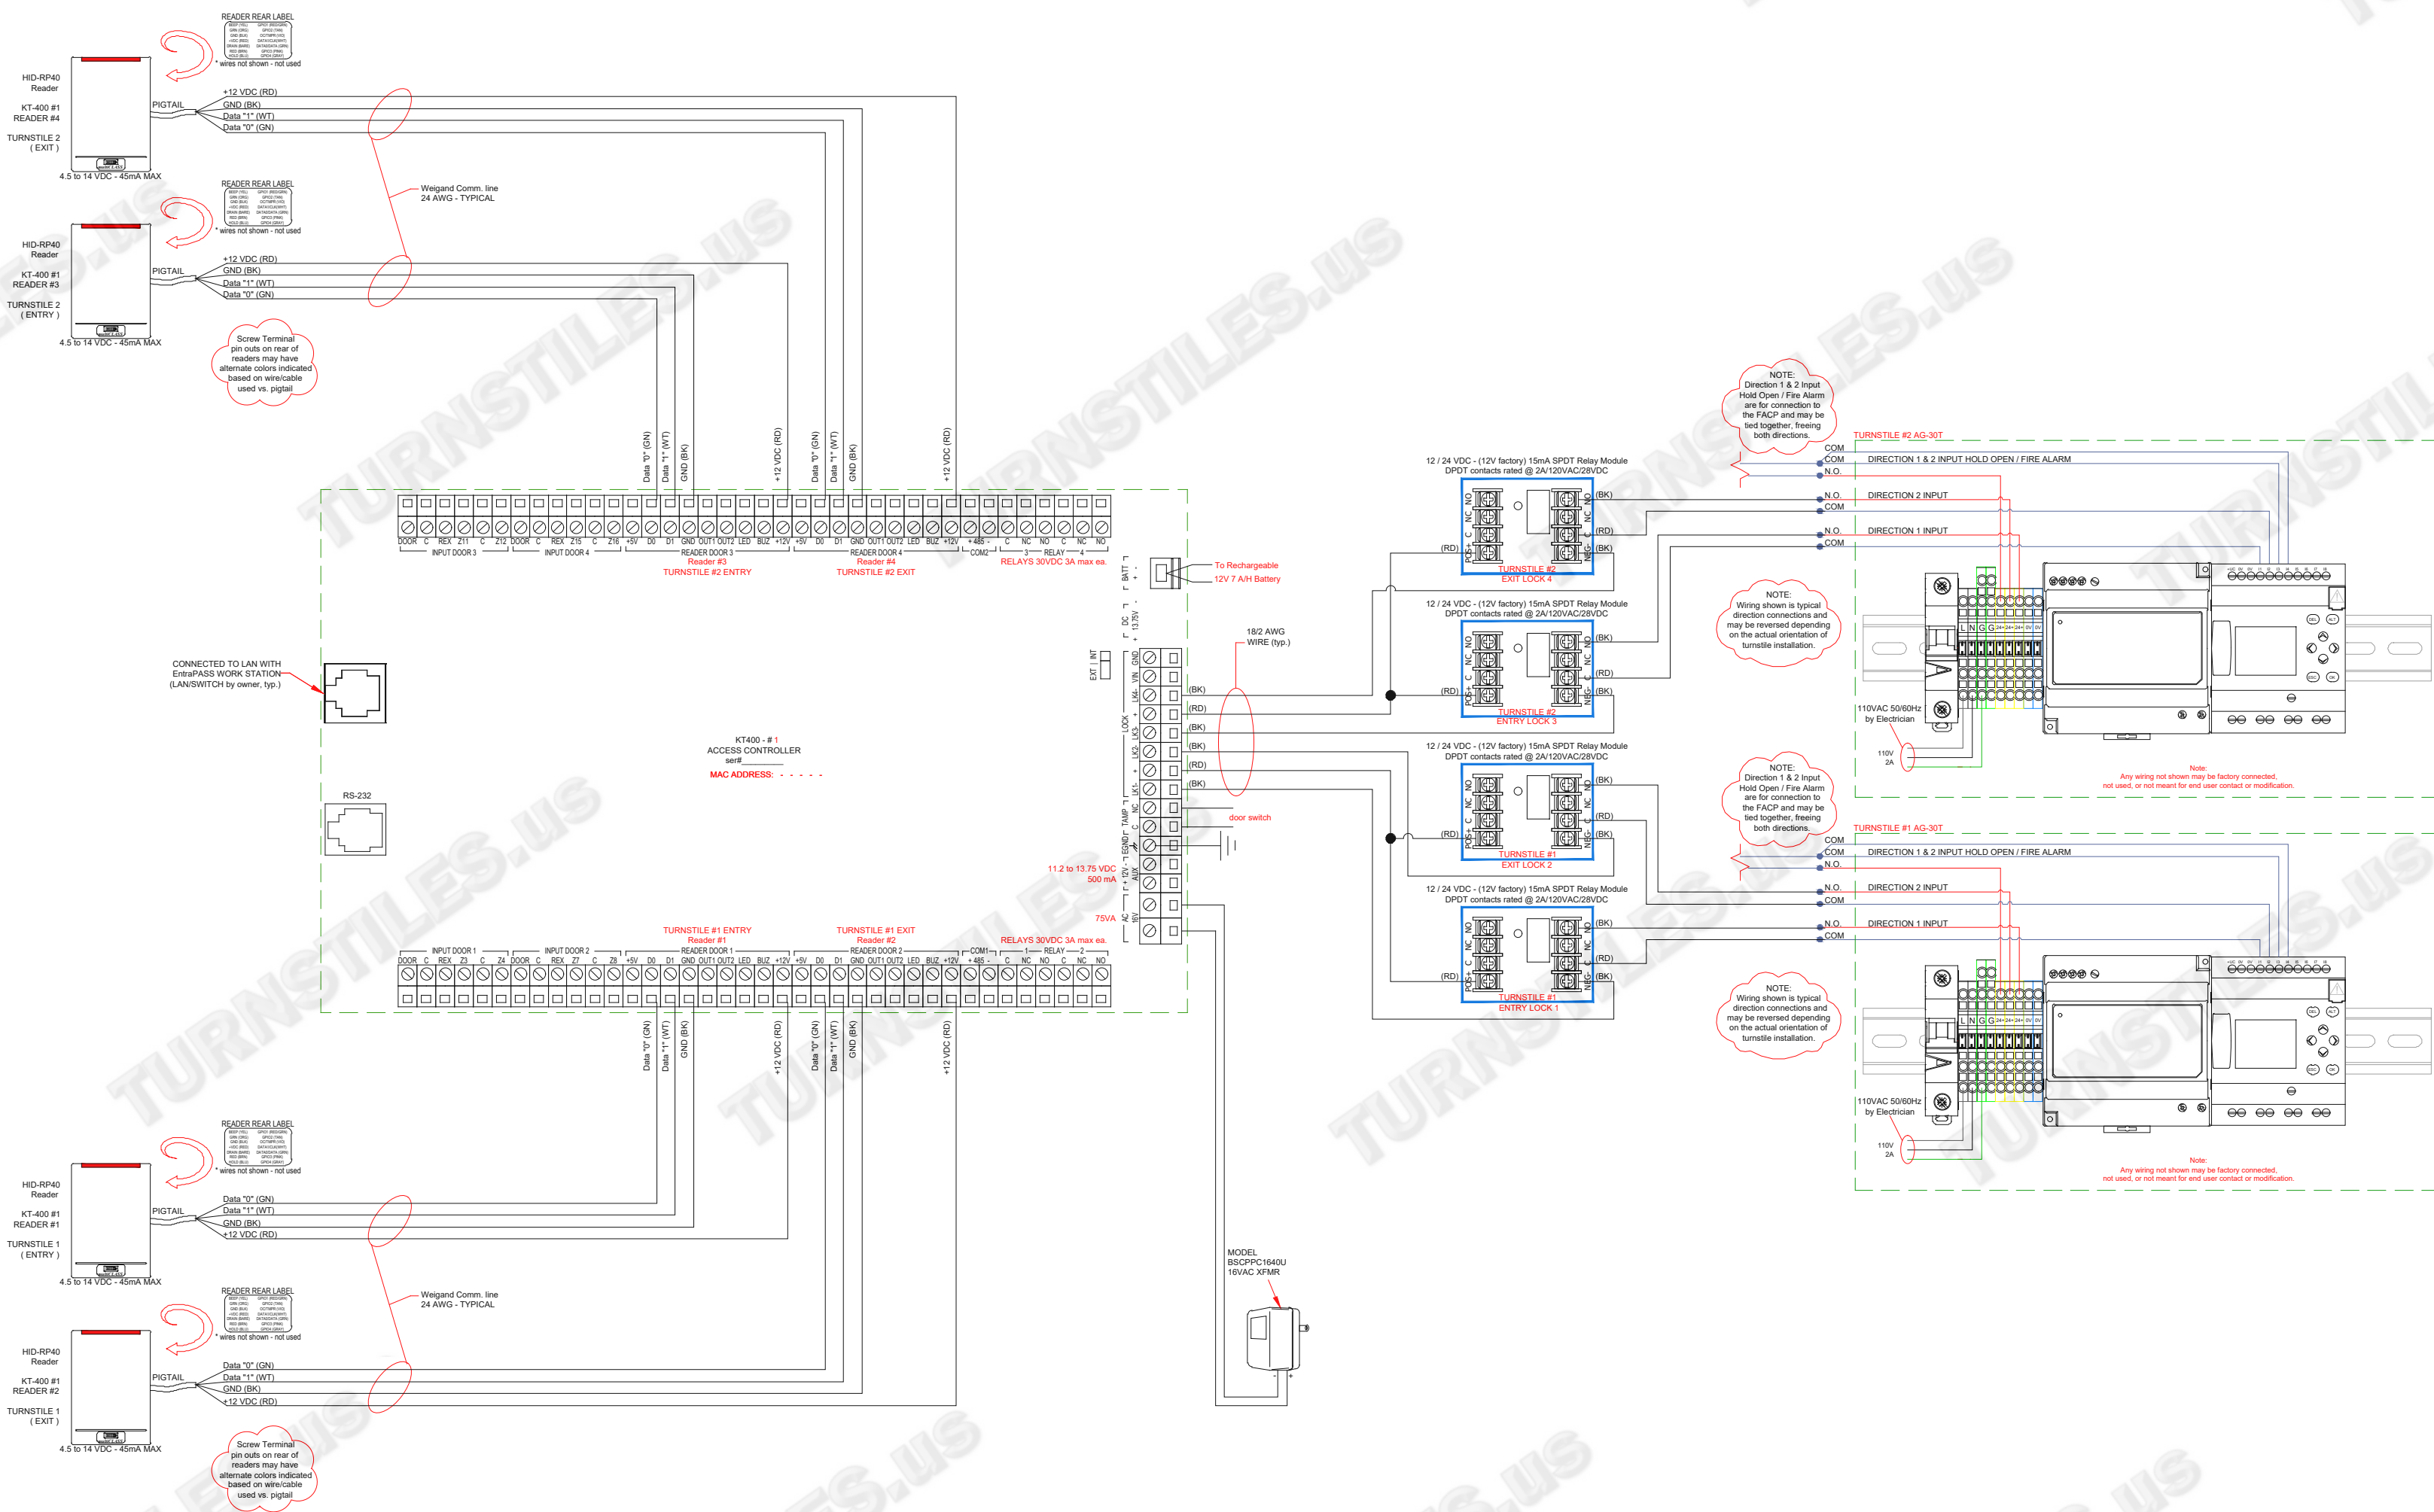

FIRST DRAWN	BY
10-17-23	CJC
REVISED	BY
COPYRIGHT © TURNSTILES.US Copyright © Turnstiles.us All rights reserved. Reproduction or translation of this work without the express written permission of TURNSTILES.US is unlawful and is an infringement of intellectual property belonging to TURNSTILES.US. All drawings and/or designs are restricted for use exclusively with a purchase, installation, and/or support from Turnstiles.us. Any other use of these materials is a violation of copyright law. Request for additional information should be addressed to the Legal Department, Turnstiles.us.	

TURNSTILES.US

www.TURNSTILES.us

Call 303 670 1099 * Text 303 918 9787

patrick.mcallister@turnstiles.us

WIRING DIAGRAM	
SK EcoEngineering AG30-T Series Turnstiles & Gate KT-400, RP40 Readers Schematic	
DWG	SK EcoEngineering AG Series Turnstiles & Gate Schematic
10-17-23	
SHEET - 1 OF 2	

AUTHORIZED SIGNATURE: _____ DATE: ___ / ___ / ___

FIRST DRAWN	BY
10-17-23	CJC
REVISED	BY


COPYRIGHT © TURNSTILES.US
 Copyright © Turnstiles.us All rights reserved. Reproduction or translation of this work without the express written permission of TURNSTILES.US is unlawful and is an infringement of intellectual property belonging to TURNSTILES.US.
 All drawings and/or designs are restricted for use exclusively with a purchase, installation, and/or support from Turnstiles.us. Any other use of these materials is a violation of copyright law. Request for additional information should be addressed to the Legal Department, Turnstiles.us.

TURNSTILES.US

www.TURNSTILES.us







Call 303 670 1099 * Text 303 918 9787

patrick.mcallister@turnstiles.us

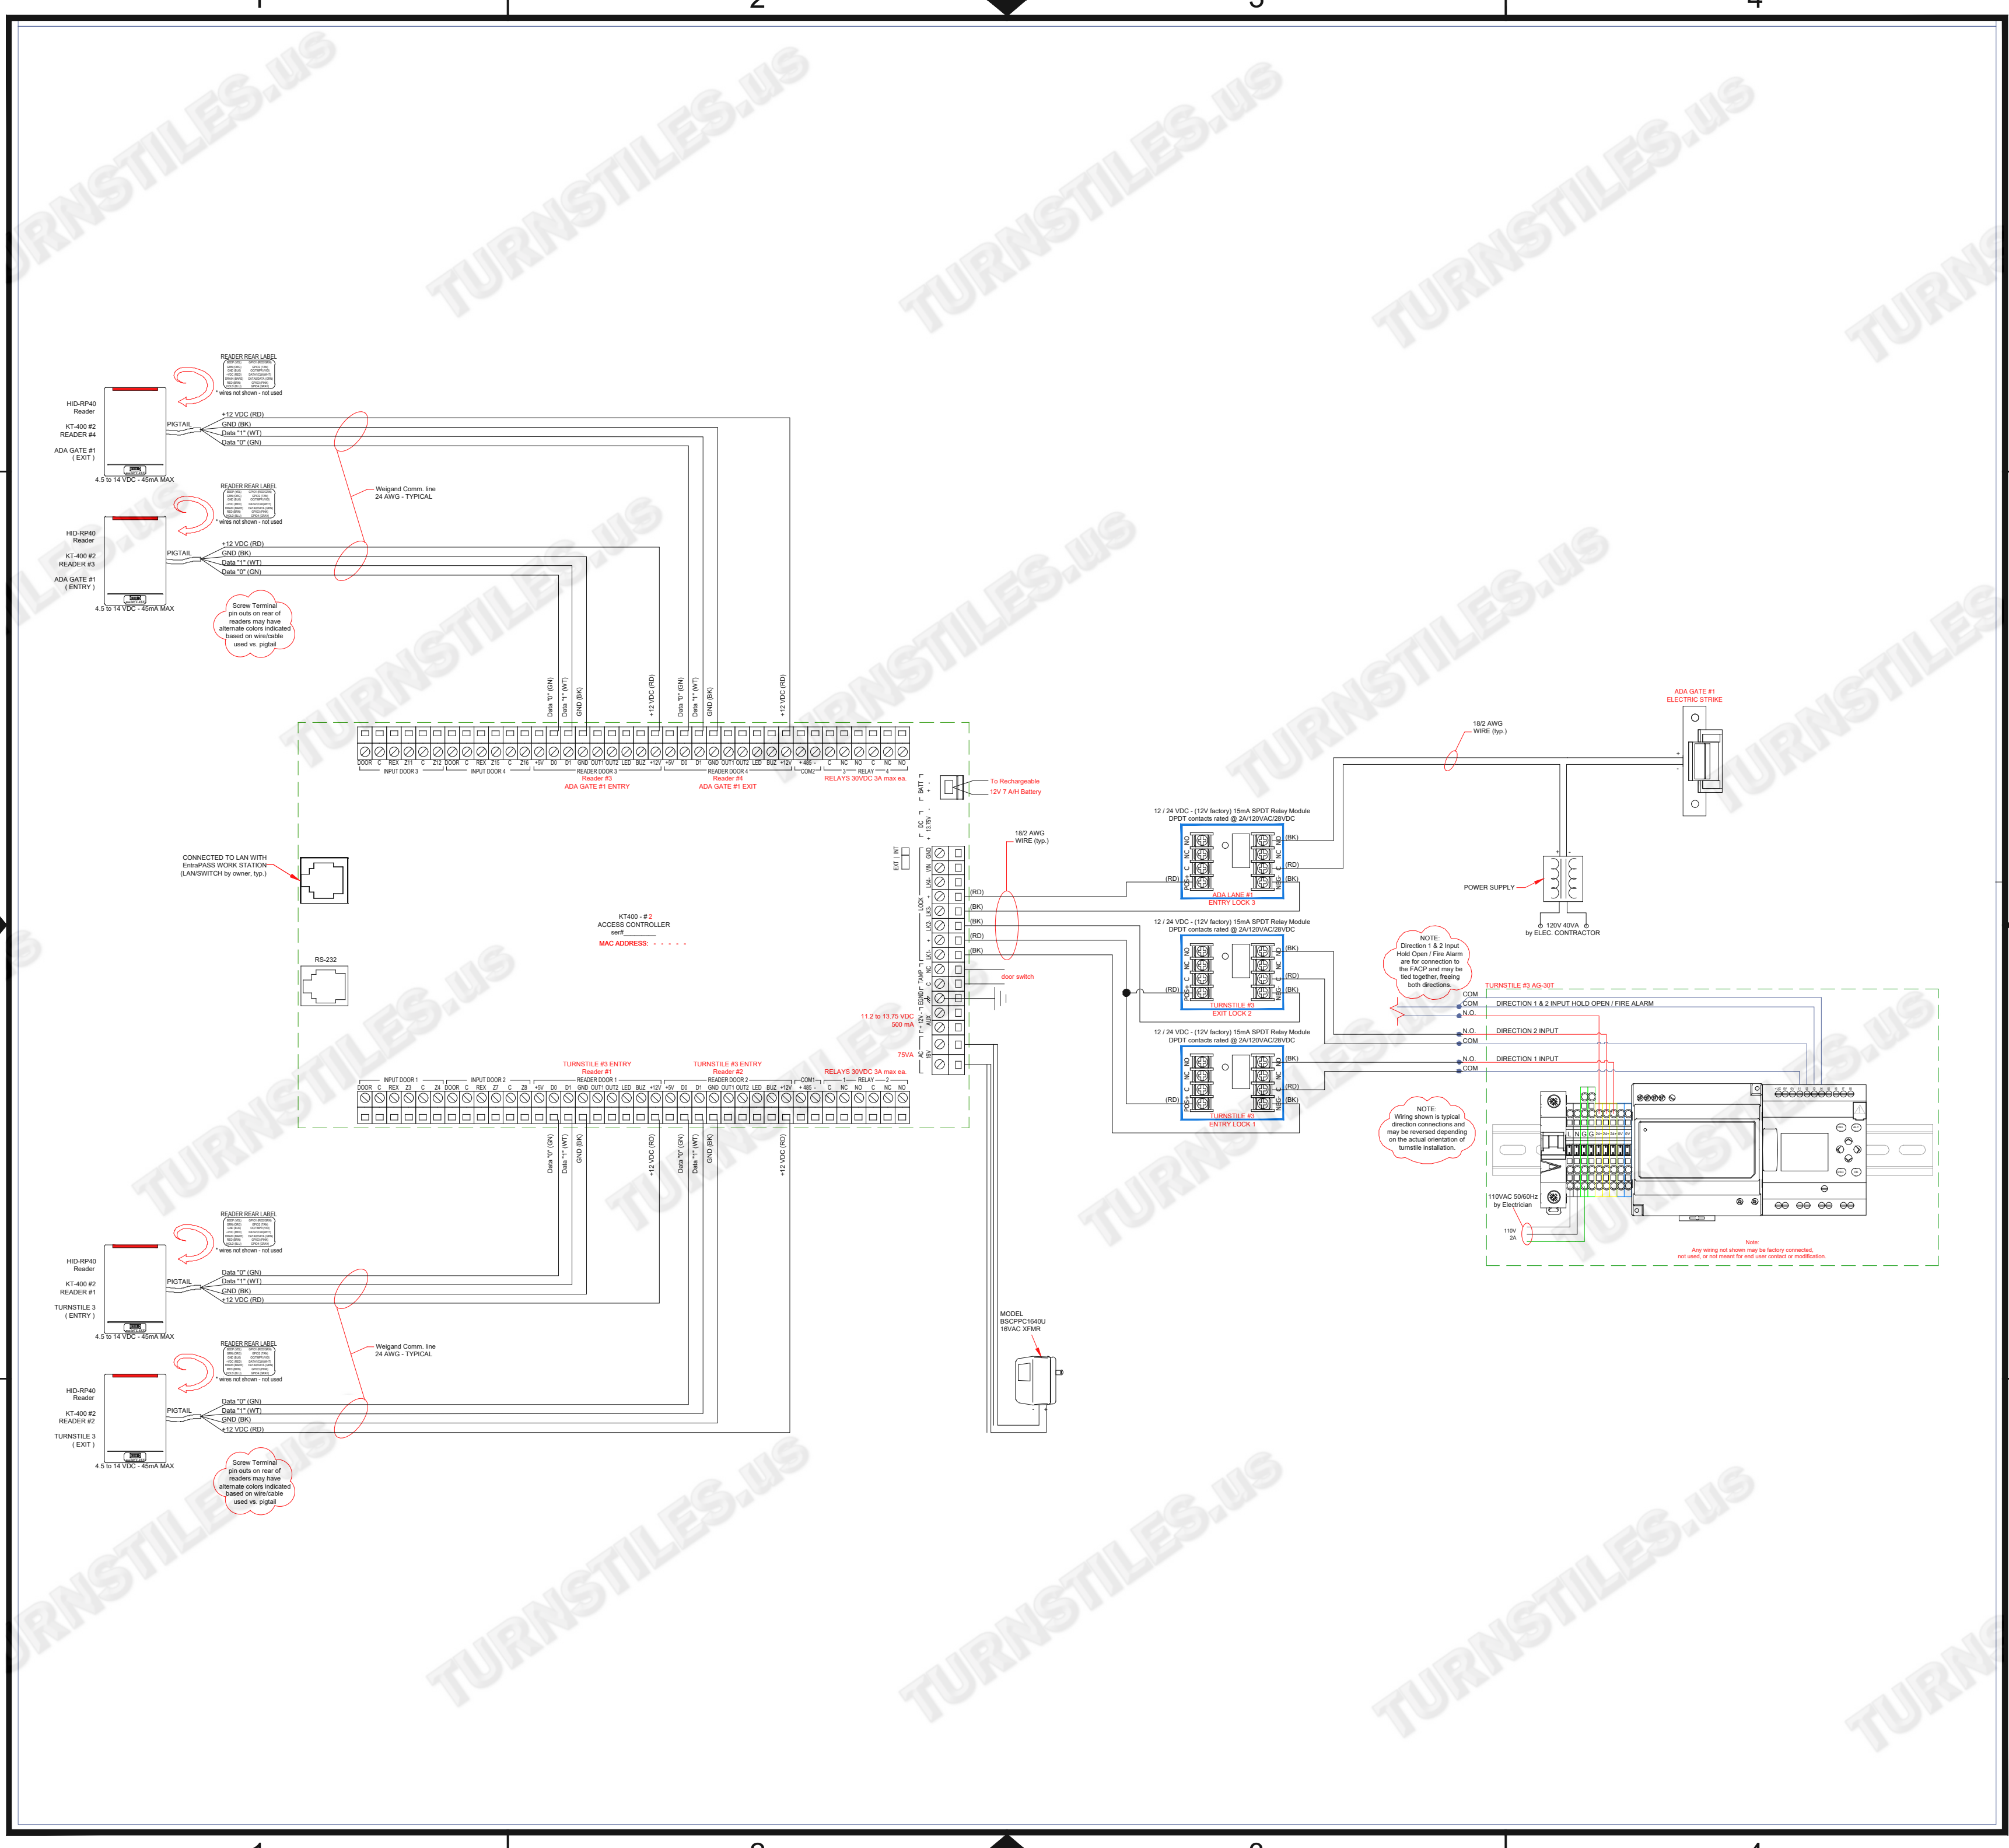

WIRING DIAGRAM	
SK EcoEngineering AG30-T Series Turnstiles & Gate KT-400, RP40 Readers Schematic	
DWG	SK EcoEngineering AG Series Turnstiles & Gate Schematic
10-17-23	
SHEET - 2 OF 2	

**NEW ACCESS CONTROL EQUIPMENT
IN COVERED STOREFRONT ADD-ON**

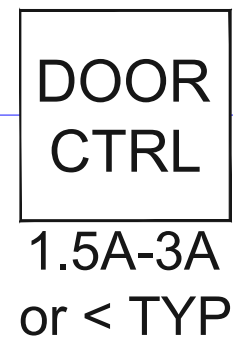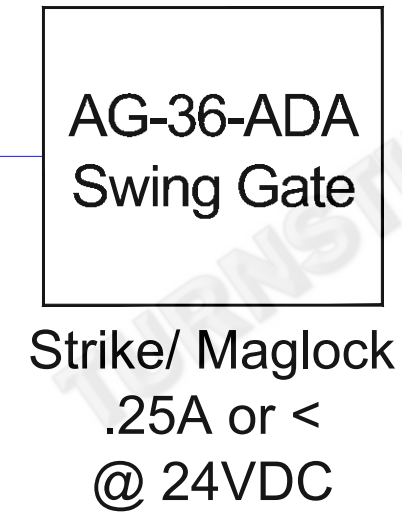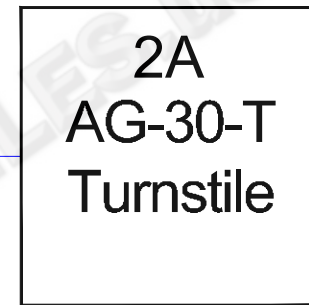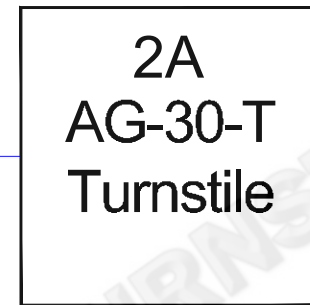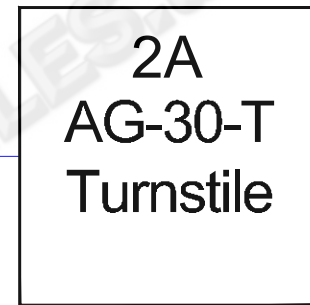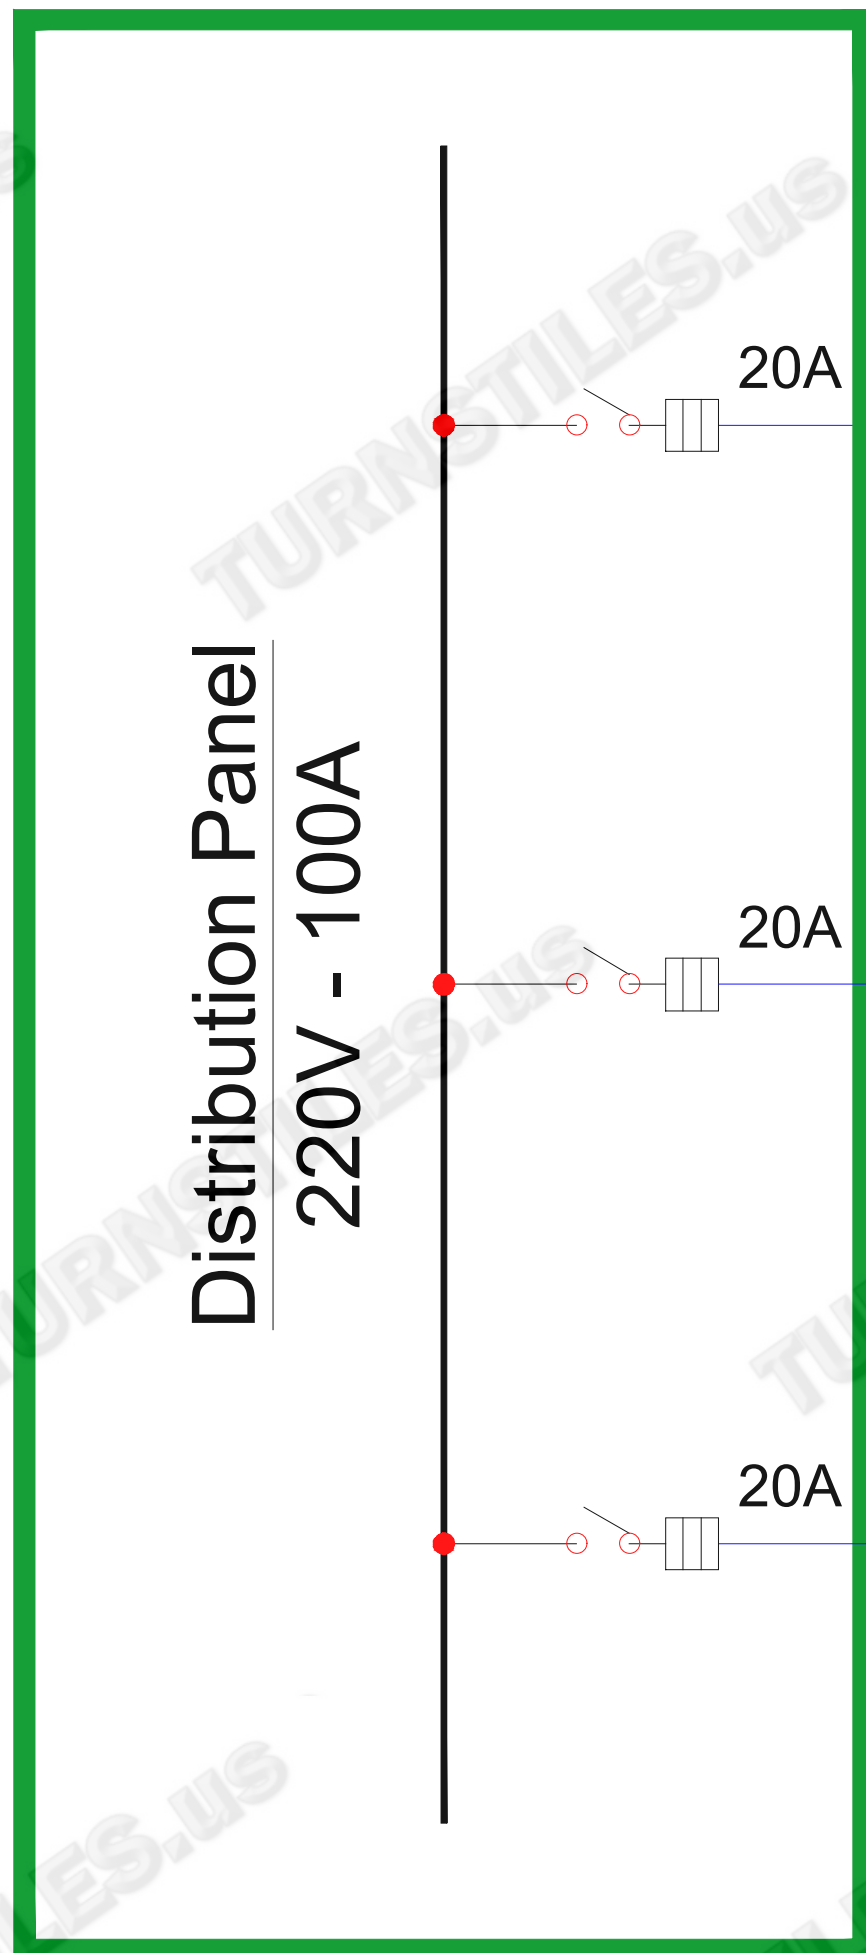

FIRST DRAWN	BY
10-17-23	CJC
REVISED	BY

COPYRIGHT © TURNSTILES.US
 Copyright © Turnstiles.us All rights reserved. Reproduction or translation of this work without the express written permission of TURNSTILES.us is unlawful and is an infringement of intellectual property belonging to TURNSTILES.us. All drawings and/or designs are restricted for use exclusively with a purchase, installation, and/or support from Turnstiles.us. Any other use of these materials is a violation of copyright law. Request for additional information should be addressed to the Legal Department, Turnstiles.us.

TURNSTILES.US
 www.TURNSTILES.us
 Call 303 670 1099 * Text 303 918 9787
 patrick.mcallister@turnstiles.us

ELECTRICAL RISER DETAIL	
SK EcoEngineering AG Series Turnstiles, & ADA Gate Electrical Requirements	
DWG	SK EcoEngineering AG Series Electrical Riser Detail
09-27-23	
SHEET - 1 OF 1	