


STEP 1

FIRST DRAWN	BY
10-26-23	CJC
REVISED	BY

COPYRIGHT © TURNSTILES.US
 Copyright © Turnstiles.us All rights reserved. Reproduction or translation of this work without the express written permission of TURNSTILES.US is unlawful and is an infringement of intellectual property belonging to TURNSTILES.US.
 All drawings and/or designs are restricted for use exclusively with a purchase, installation, and/or support from Turnstiles.us. Any other use of these materials is a violation of copyright law. Request for additional information should be addressed to the Legal Department, Turnstiles.us.

TURNSTILES.US
 www.TURNSTILES.us
 Call 303 670 1099 * Text 303 918 9787
 patrick.mcallister@turnstiles.us


Equipment Details	
Caterpillar Technical Center - Fencing Alterations to accommodate Turnstiles on Portable Bases for Temporary Access Control during Redevelopment of Existing Access Control Points	
DWG	CATERPILLAR Mossville, IL FENCE REFIT FOR TEMP ACCESS CONTROL
11-09-23	
SHEET - 1 OF 4	

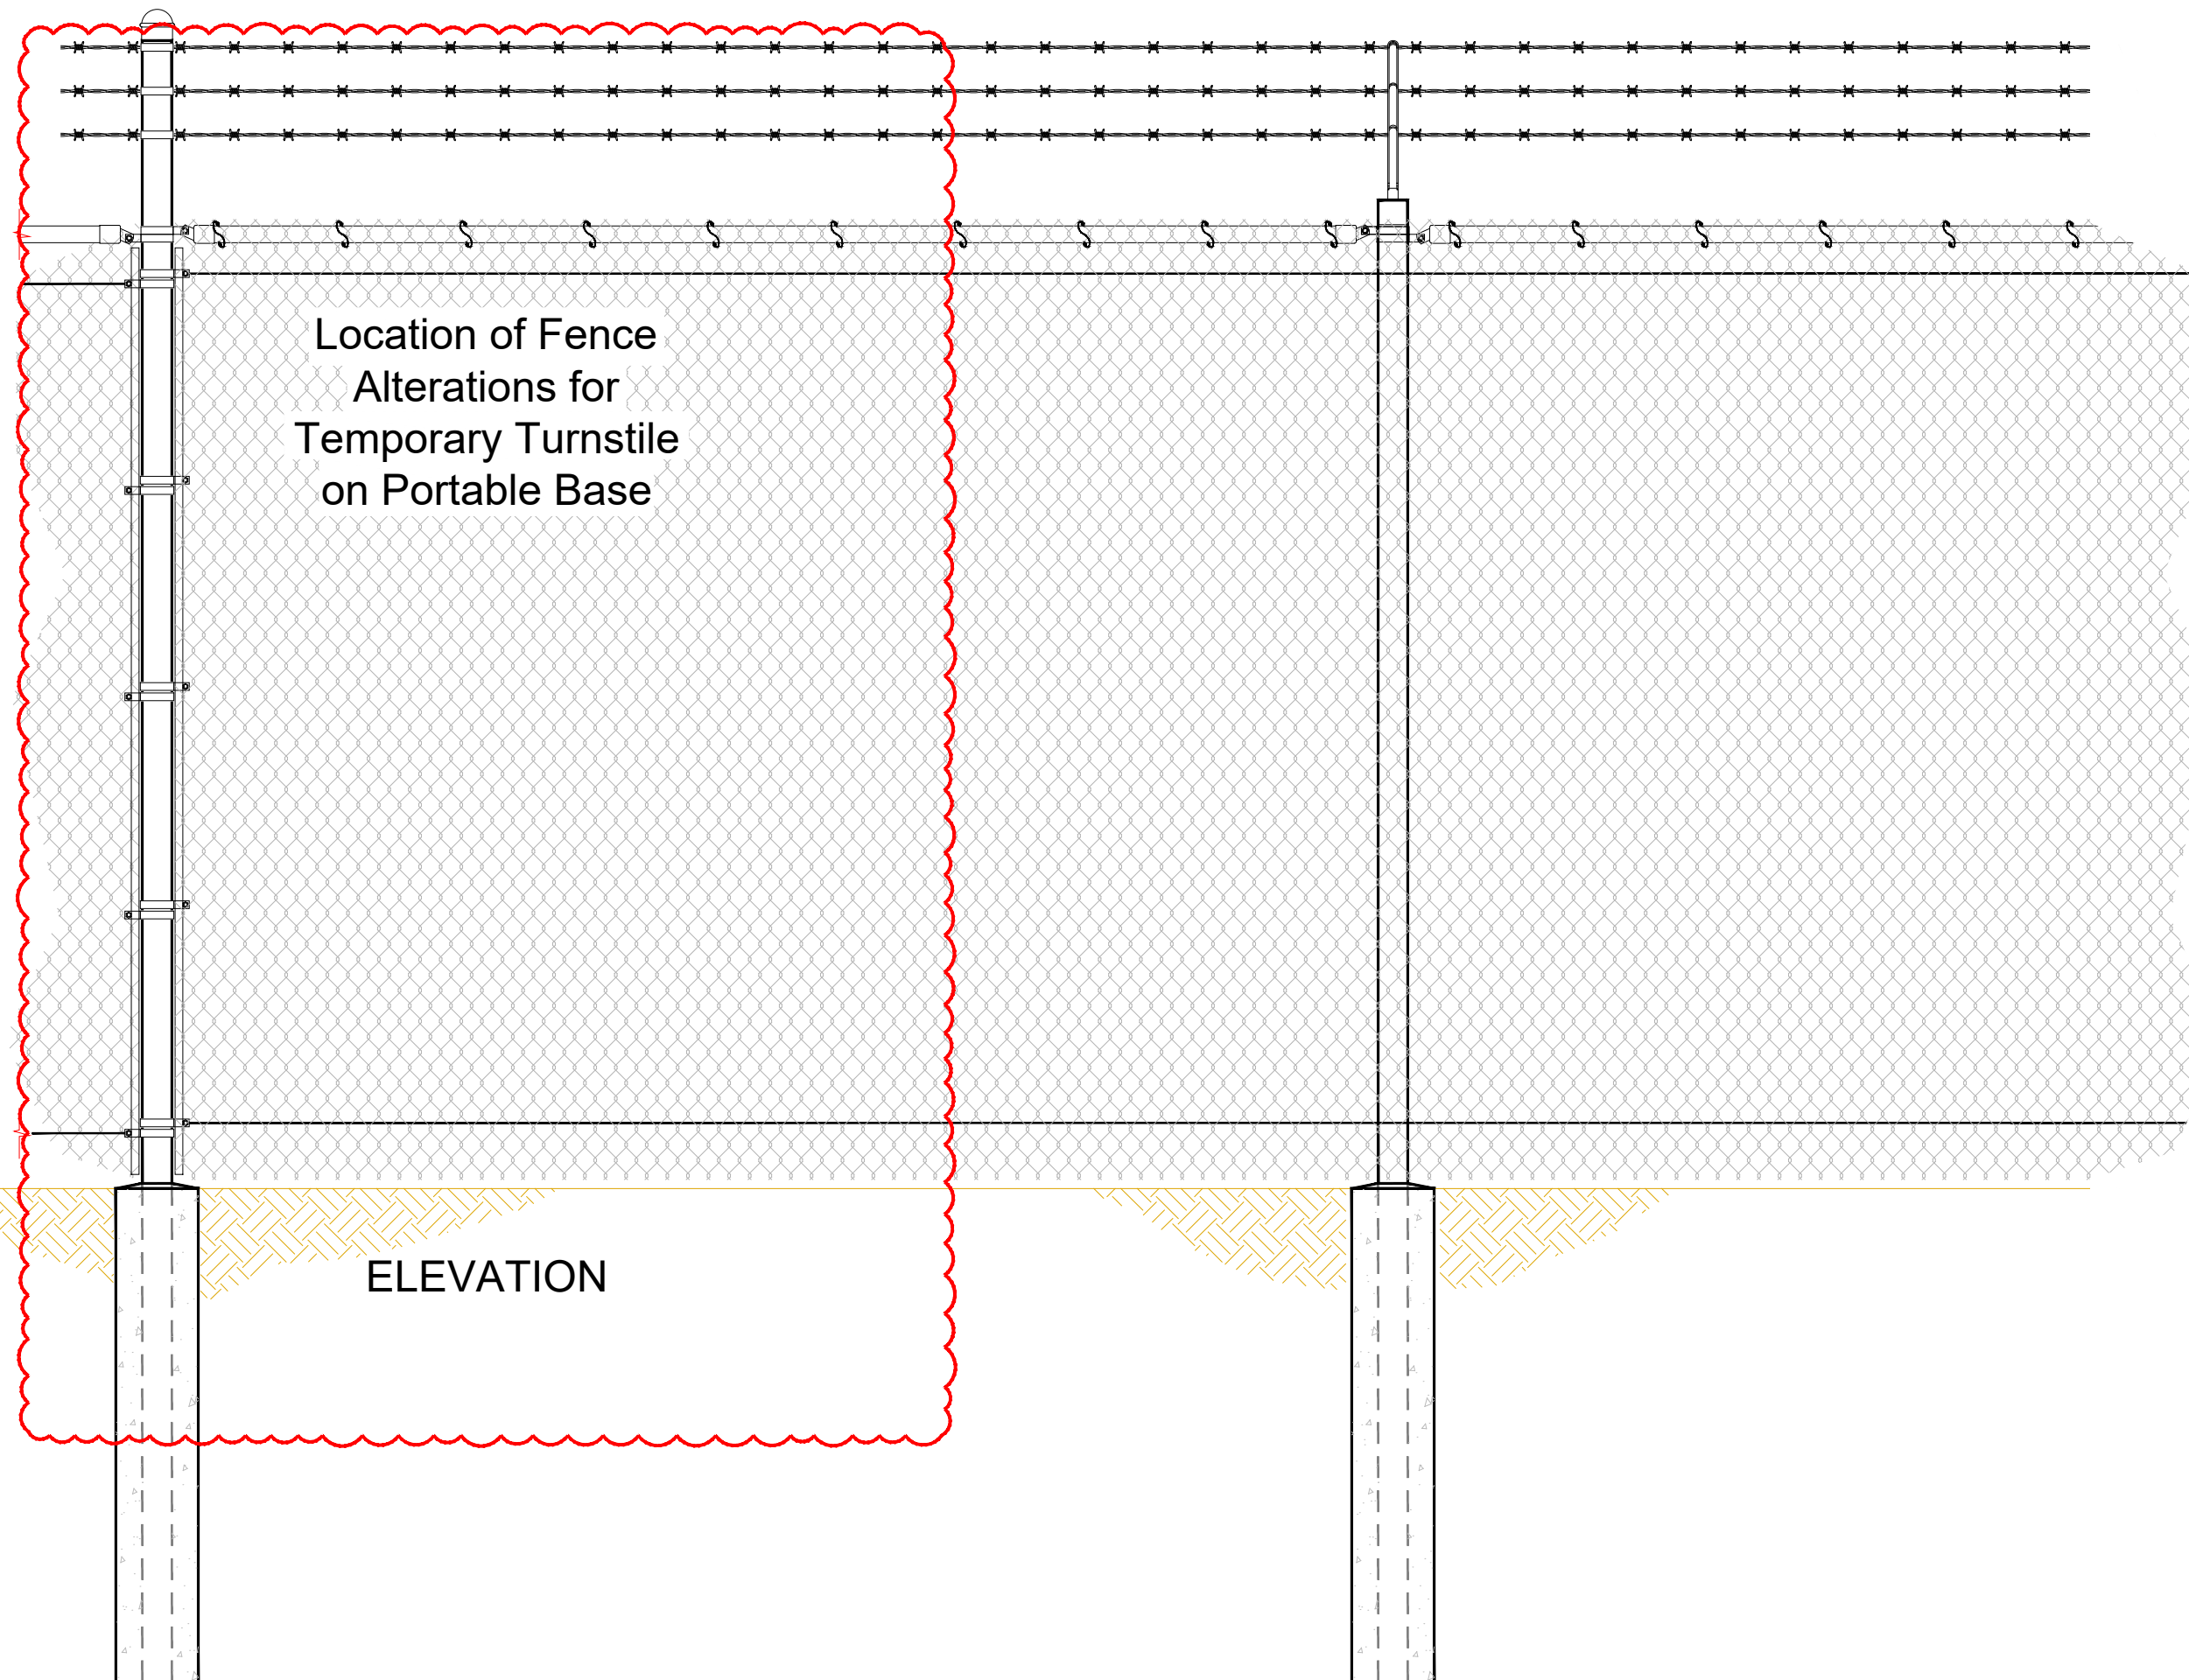

STEP 2

FIRST DRAWN	BY
10-26-23	CJC
REVISED	BY


COPYRIGHT © TURNSTILES.US
 Copyright © Turnstiles.us All rights reserved. Reproduction or translation of this work without the express written permission of TURNSTILES.US is unlawful and is an infringement of intellectual property belonging to TURNSTILES.US.
 All drawings and/or designs are restricted for use exclusively with a purchase, installation, and/or support from Turnstiles.us. Any other use of these materials is a violation of copyright law. Request for additional information should be addressed to the Legal Department, Turnstiles.us.

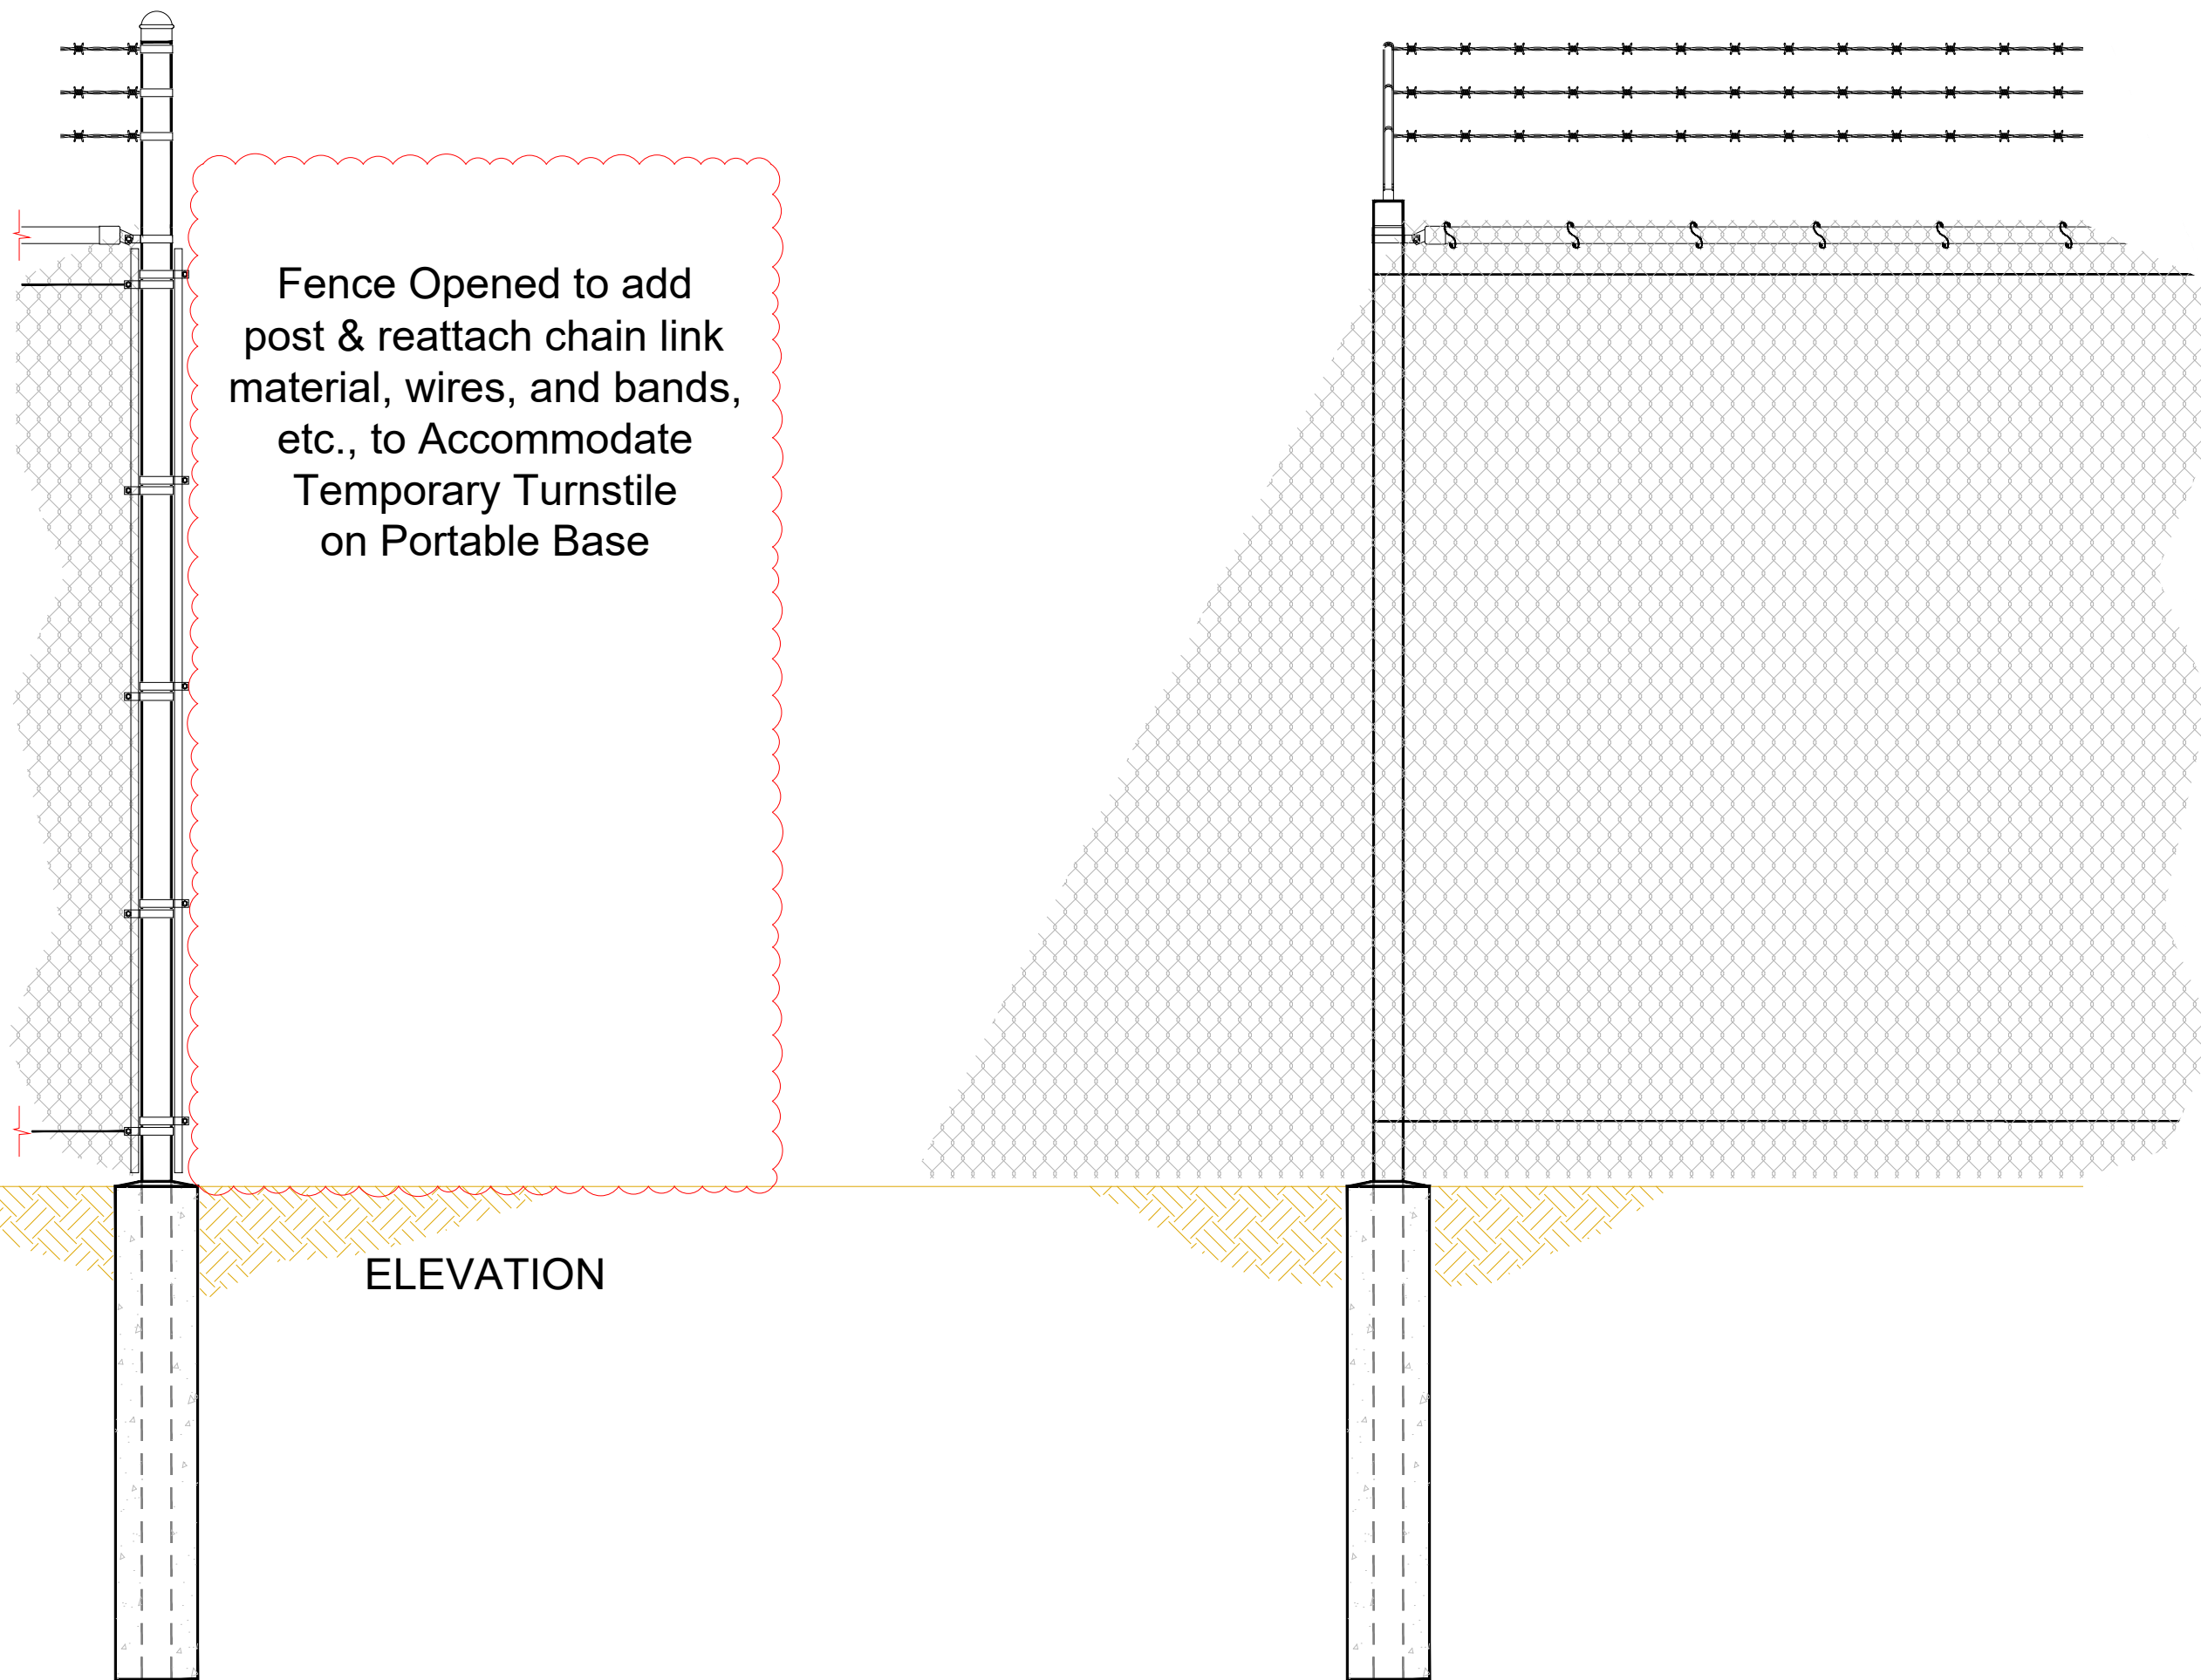

TURNSTILES.US
 www.TURNSTILES.us
 Call 303 670 1099 * Text 303 918 9787
 patrick.mcallister@turnstiles.us

Equipment Details	
Caterpillar Technical Center - Fencing Alterations to accommodate Turnstiles on Portable Bases for Temporary Access Control during Redevelopment of Existing Access Control Points	
DWG	CATERPILLAR Mossville, IL FENCE REFIT FOR TEMP ACCESS CONTROL
11-09-23	
SHEET - 2 OF 4	

STEP 3

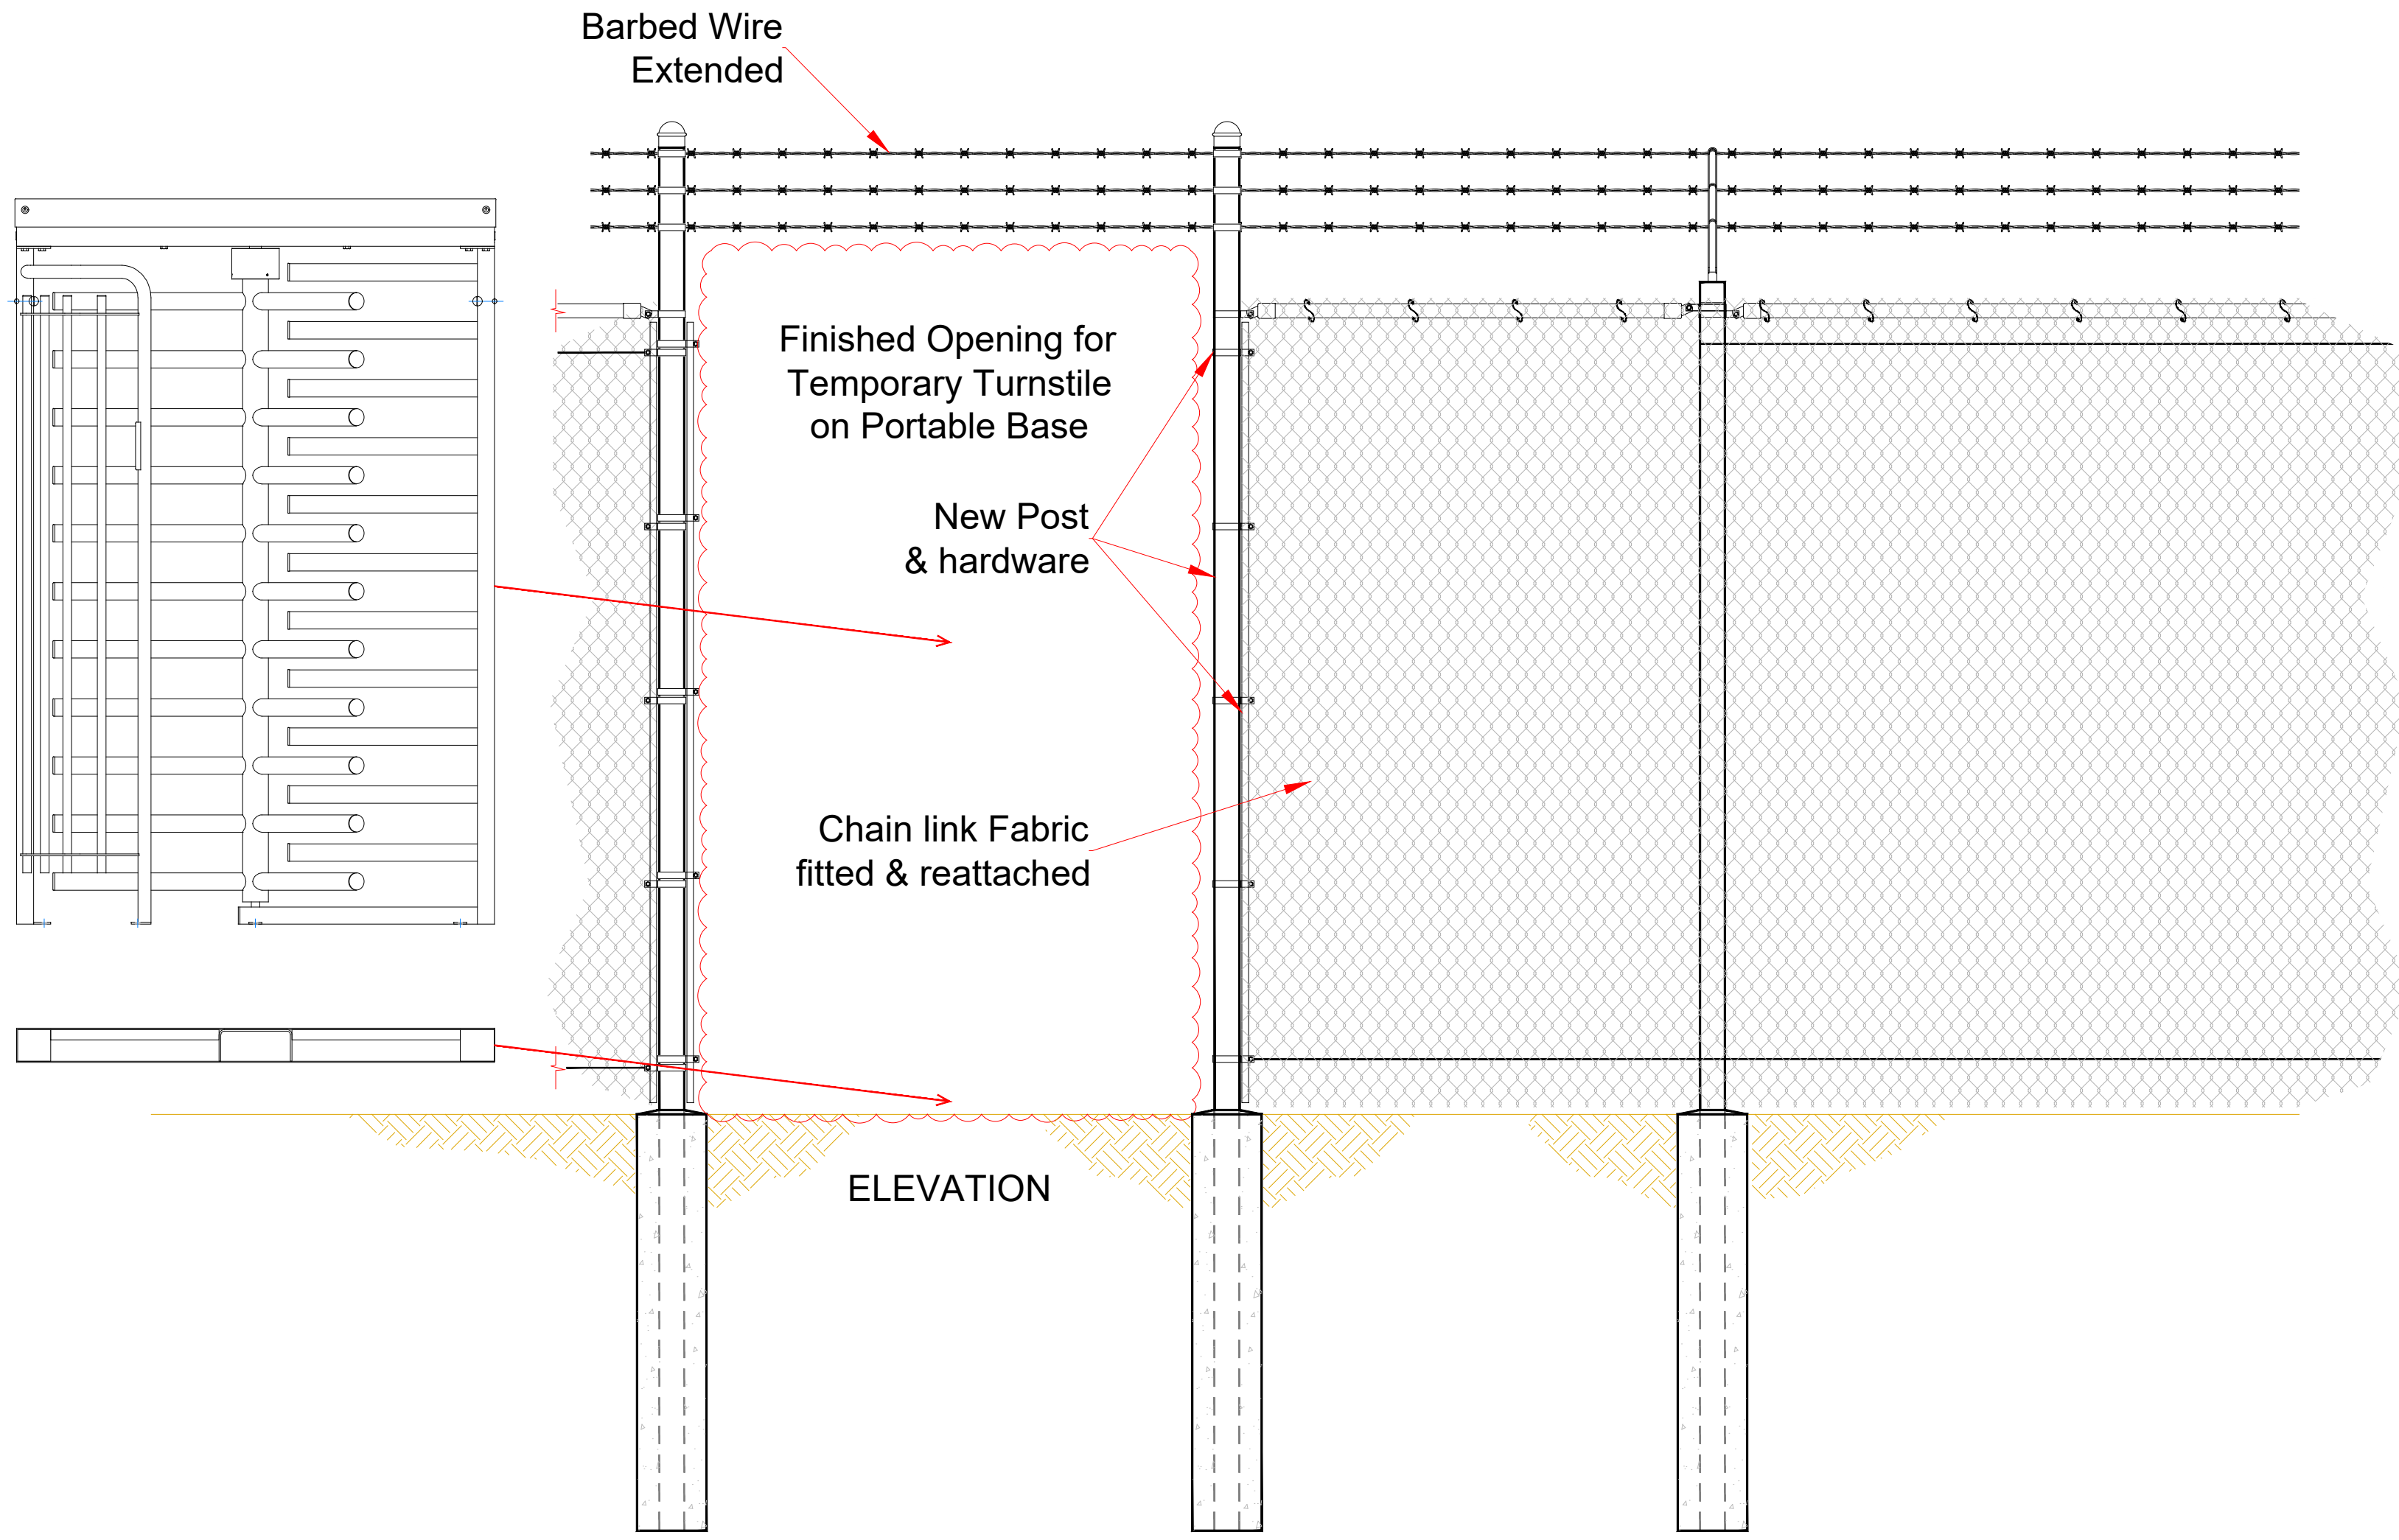


FIRST DRAWN	BY
10-26-23	CJC
REVISED	BY
COPYRIGHT © TURNSTILES.US <small>Copyright © Turnstiles.us All rights reserved. Reproduction or translation of this work without the express written permission of TURNSTILES.US is unlawful and is an infringement of intellectual property belonging to TURNSTILES.US. All drawings and/or designs are restricted for use exclusively with a purchase, installation, and/or support from Turnstiles.us. Any other use of these materials is a violation of copyright law. Request for additional information should be addressed to the Legal Department, Turnstiles.us.</small>	

TURNSTILES.US

www.TURNSTILES.us
 Call 303 670 1099 * Text 303 918 9787
patrick.mcallister@turnstiles.us

Equipment Details	
Caterpillar Technical Center - Fencing Alterations to accommodate Turnstiles on Portable Bases for Temporary Access Control during Redevelopment of Existing Access Control Points	
DWG	CATERPILLAR Mossville, IL FENCE REFIT FOR TEMP ACCESS CONTROL
11-09-23	
SHEET - 3 OF 4	

STEP 4

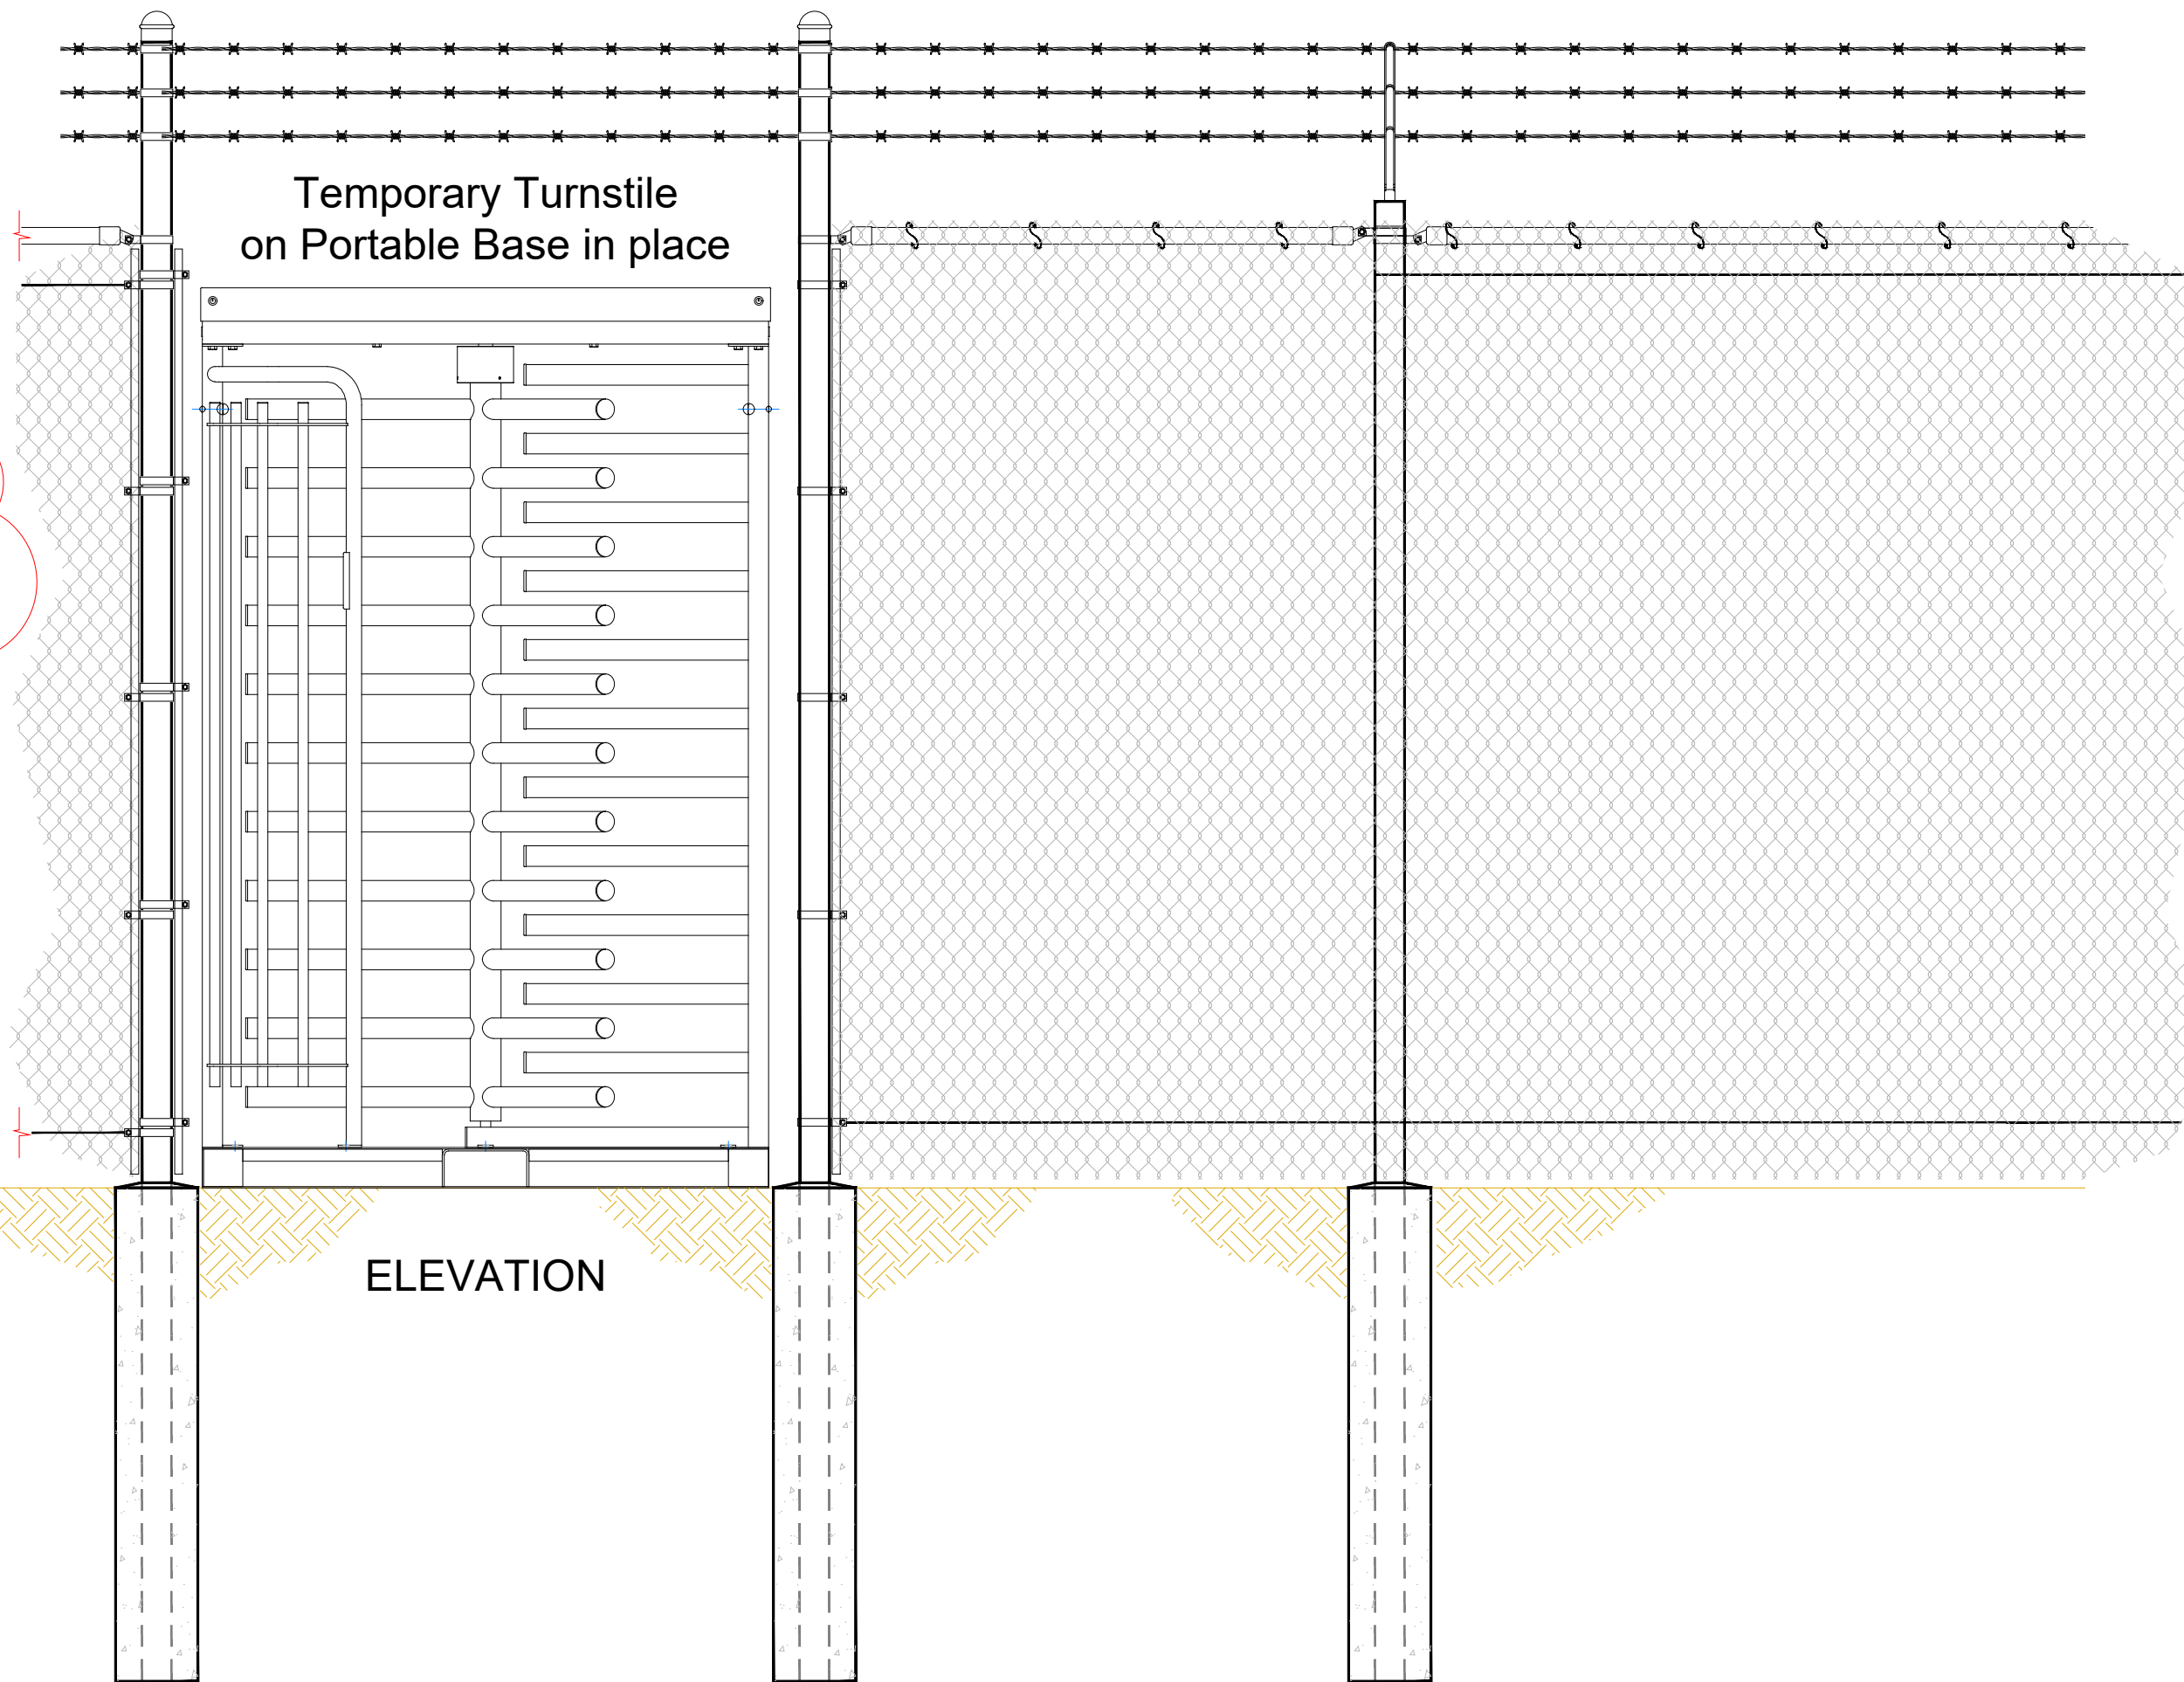

Fence heights and distance between the posts may vary from one location to the next. Illustrations are shown as example of the work intended to be carried out in order to replace the existing covered entrances with New Canopies, Turnstiles, and Gates, etc.

* Required 110V Electrical by licensed Electrician
Access Control / Low voltage by Turnstile Installation Professional

FIRST DRAWN	BY
10-26-23	CJC
REVISED	BY

COPYRIGHT © TURNSTILES.US
 Copyright © Turnstiles.us All rights reserved. Reproduction or translation of this work without the express written permission of TURNSTILES.US is unlawful and is an infringement of intellectual property belonging to TURNSTILES.US.
 All drawings and/or designs are restricted for use exclusively with a purchase, installation, and/or support from Turnstiles.us. Any other use of these materials is a violation of copyright law. Request for additional information should be addressed to the Legal Department, Turnstiles.us.

TURNSTILES.US
 www.TURNSTILES.us
 Call 303 670 1099 * Text 303 918 9787
 patrick.mcallister@turnstiles.us

Equipment Details	
Caterpillar Technical Center - Fencing Alterations to accommodate Turnstiles on Portable Bases for Temporary Access Control during Redevelopment of Existing Access Control Points	
DWG	CATERPILLAR Mossville, IL FENCE REFIT FOR TEMP ACCESS CONTROL
11-09-23	
SHEET - 4 OF 4	