

1

2

3

4

D

D

C


C

B

B


A

A

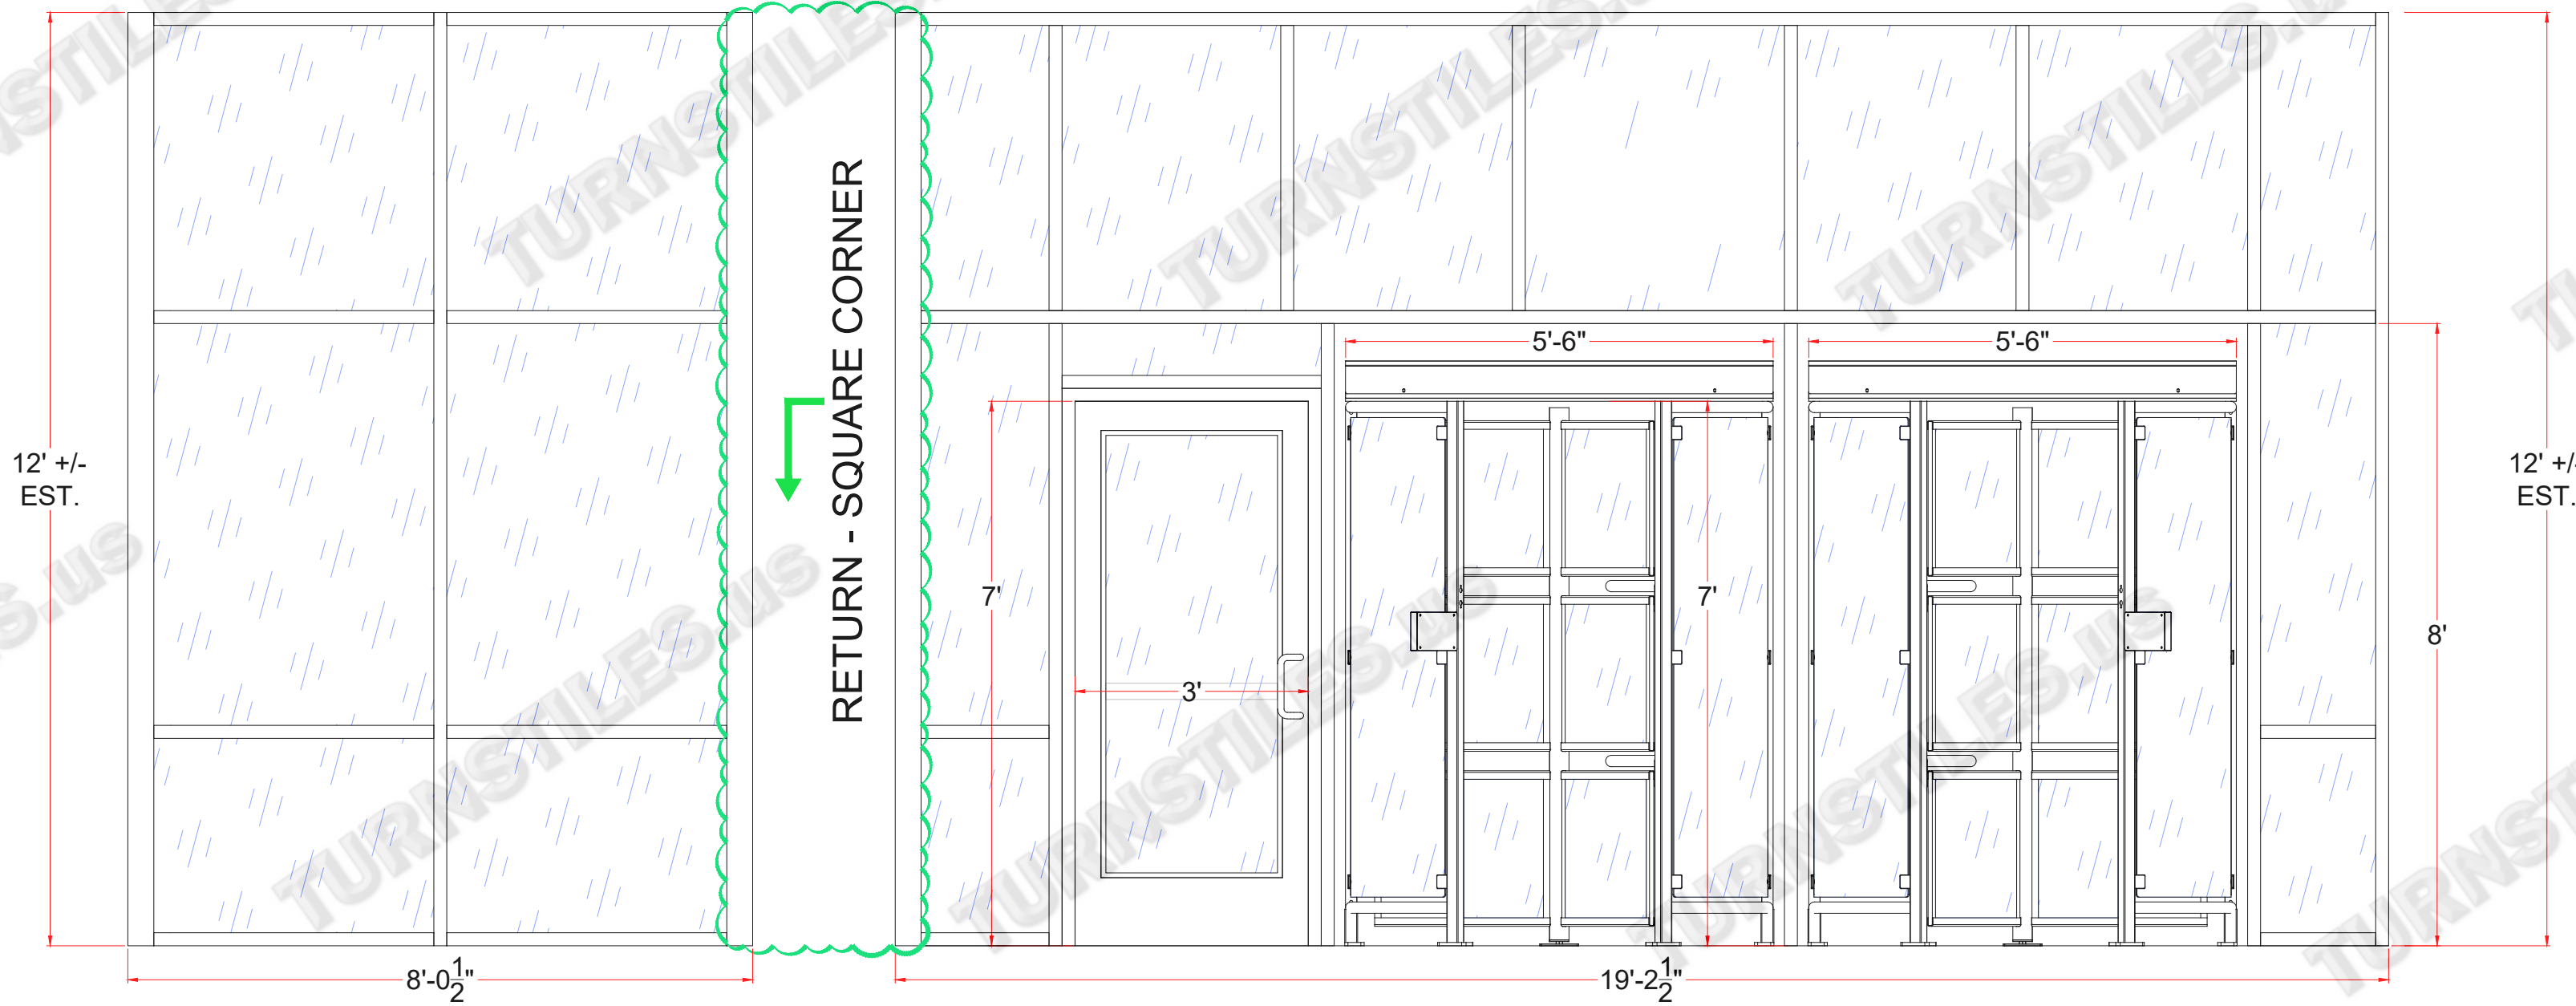

ELEVATION
STOREFRONT RETURN
(external)

ELEVATION
NON SECURE SIDE

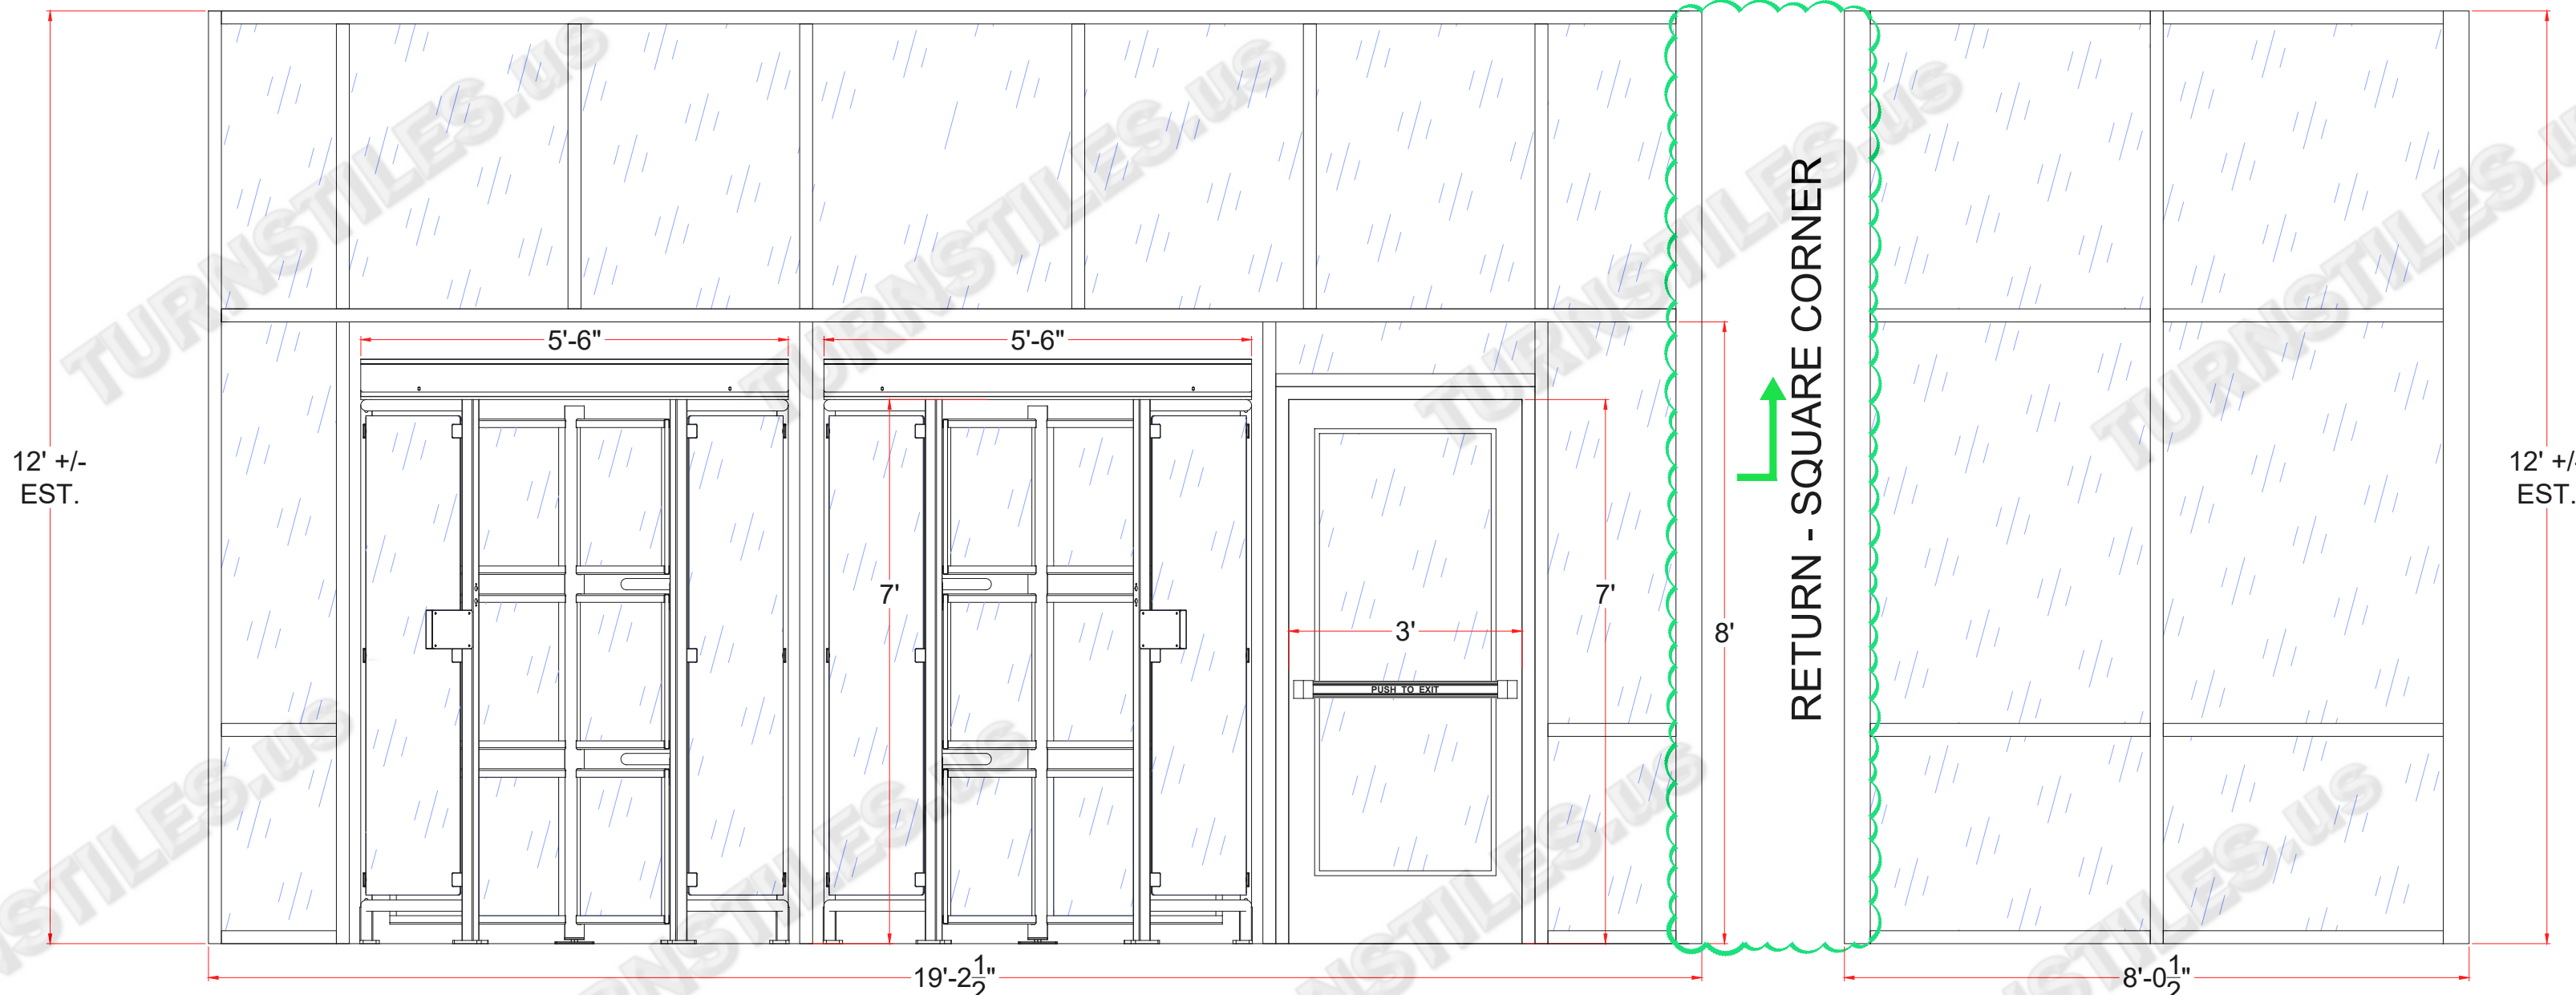


ELEVATION
SECURE SIDE

ELEVATION
STOREFRONT RETURN
(from within)

FIRST DRAWN	BY
12-27-22	CJC
REVISED	BY
03-13-24	CJC
COPYRIGHT © TURNSTILES.US <small>Copyright © Turnstiles.us All rights reserved. Reproduction or translation of this work without the express written permission of TURNSTILES.US is unlawful and is an infringement of intellectual property belonging to TURNSTILES.US. All drawings and/or designs are restricted for use exclusively with a purchase, installation, and/or support from Turnstiles.us. Any other use of these materials is a violation of copyright law. Request for additional information should be addressed to the Legal Department, Turnstiles.us.</small>	

TURNSTILES.US
 SECURING THE USA and the GLOBE since 1989
 www.TURNSTILES.US
 Call: 303-670-1099 | Text: 303-918-9787
 patrick.mcallister@turnstiles.us

EQUIPMENT LOCATION DETAIL	
AG-LX-SS Series Turnstiles Standard ADA Man-door in Storefront Partition Wall with Return	
DRAWING:	AG-LX-SS Series ADA Door - Storefront ELD
DATE:	03-13-24
PAGE:	1 OF 2

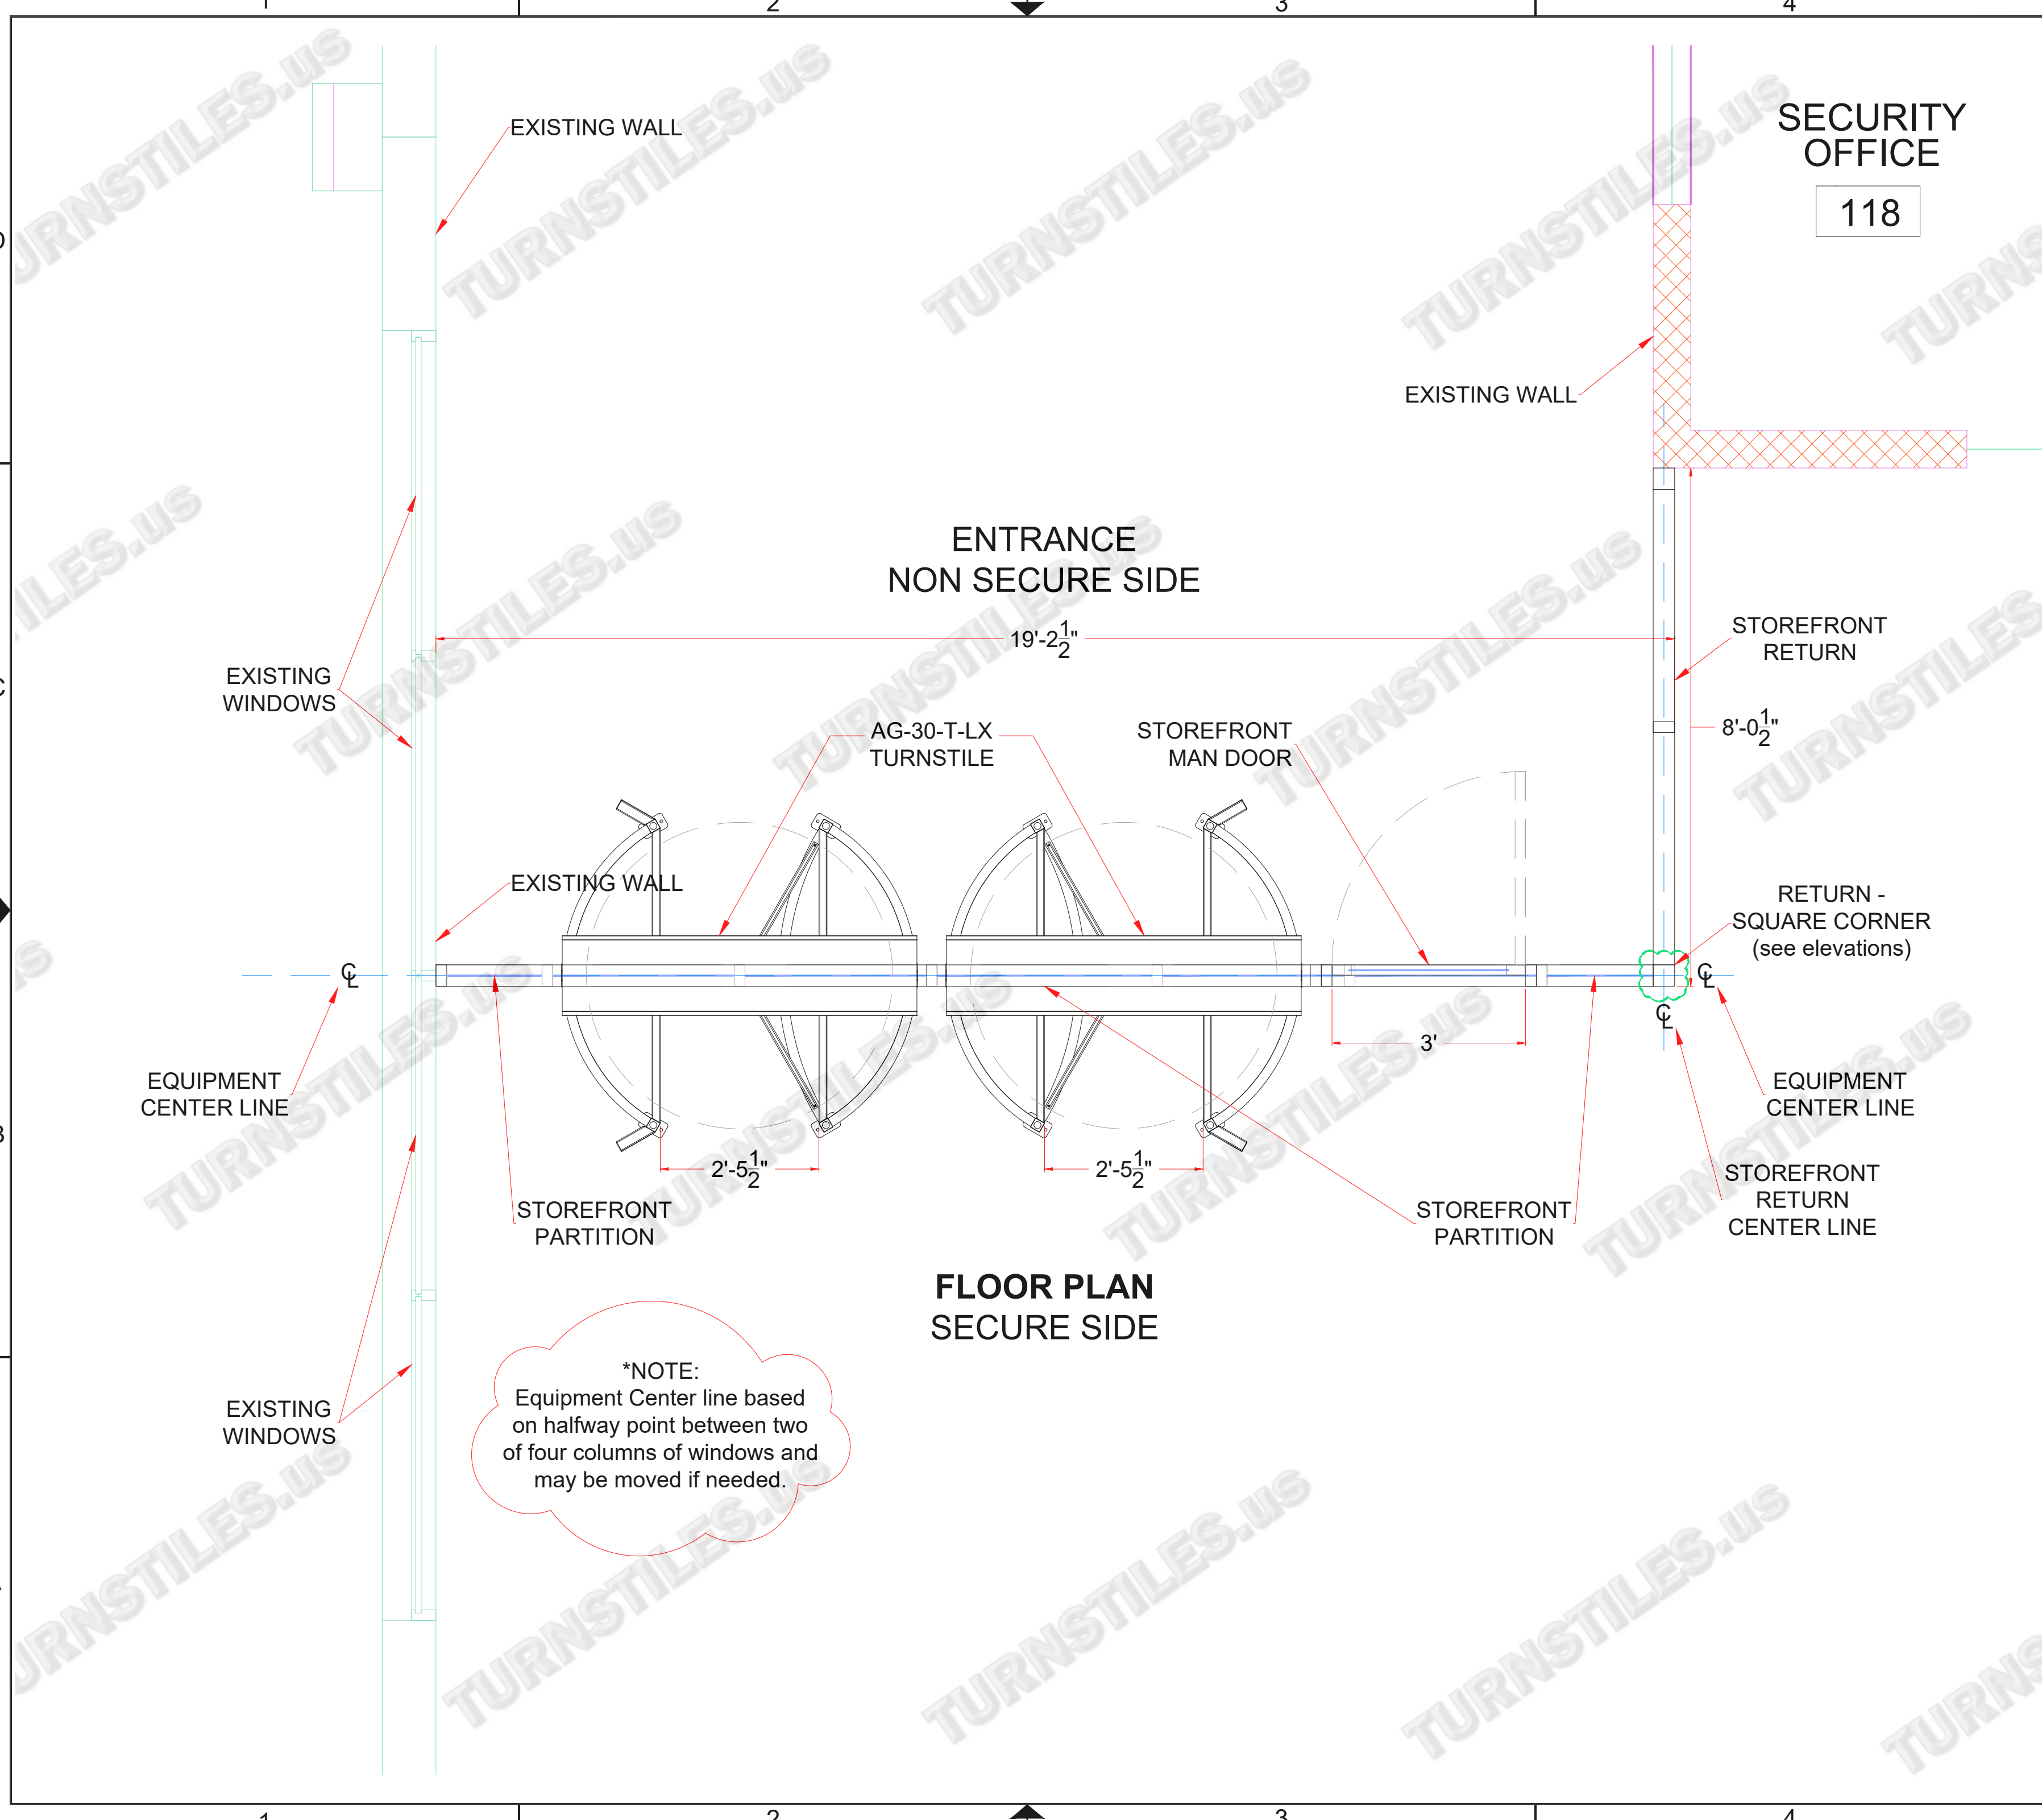

***NOTE:**
Equipment Center line based on halfway point between two of four columns of windows and may be moved if needed.

FIRST DRAWN	BY
12-27-22	CJC
REVISED	BY
03-13-24	CJC
<small> COPYRIGHT © TURNSTILES.US Copyright © Turnstiles.us All rights reserved. Reproduction or translation of this work without the express written permission of TURNSTILES.US is unlawful and is an infringement of intellectual property belonging to TURNSTILES.US. All drawings and/or designs are restricted for use exclusively with a purchase, installation, and/or support from Turnstiles.us. Any other use of these materials is a violation of copyright law. Request for additional information should be addressed to the Legal Department, Turnstiles.us. </small>	

TURNSTILES.US
 SECURING THE USA and the GLOBE since 1989
www.turnstiles.us
 Call: 303-670-1099 | Text: 303-918-9787
 patrick.mcallister@turnstiles.us

EQUIPMENT LOCATION DETAIL	
AG-LX-SS Series Turnstiles Standard ADA Man-door in Storefront Partition Wall with Return	
DRAWING:	
AG-LX-SS Series ADA Door - Storefront ELD	
DATE:	03-13-24
PAGE:	2 OF 2