

1

2

3

4

*** DIMENSIONS MAY VARY SLIGHTLY IN ACTUAL INSTALLATION - FABRICATION CHANGES OR SUBSTITUTIONS RESERVED ***

D

D

C



C

B

B

A


A

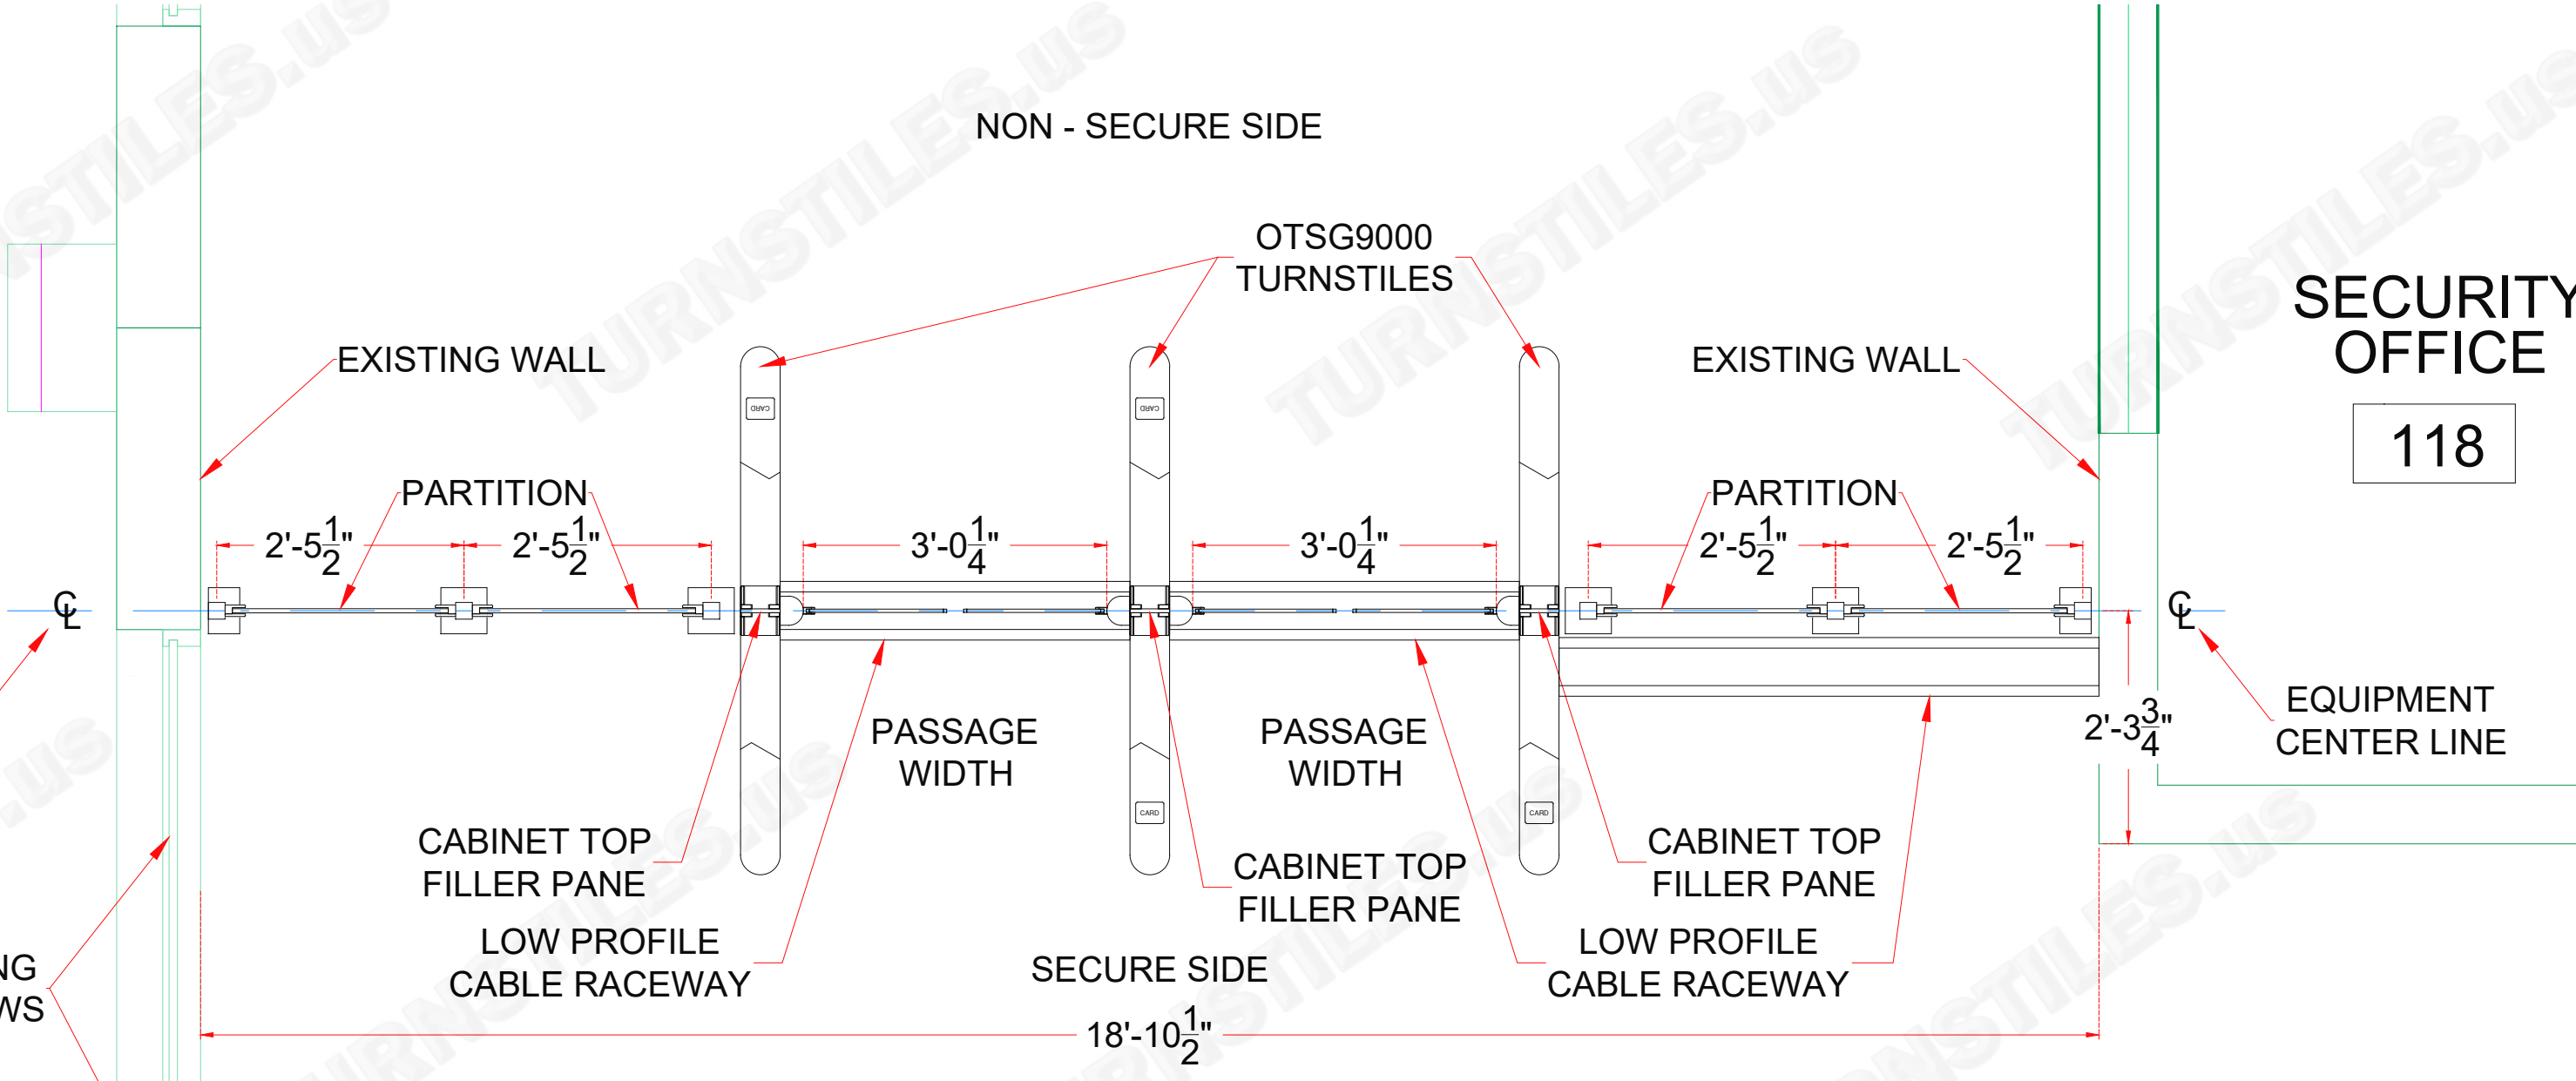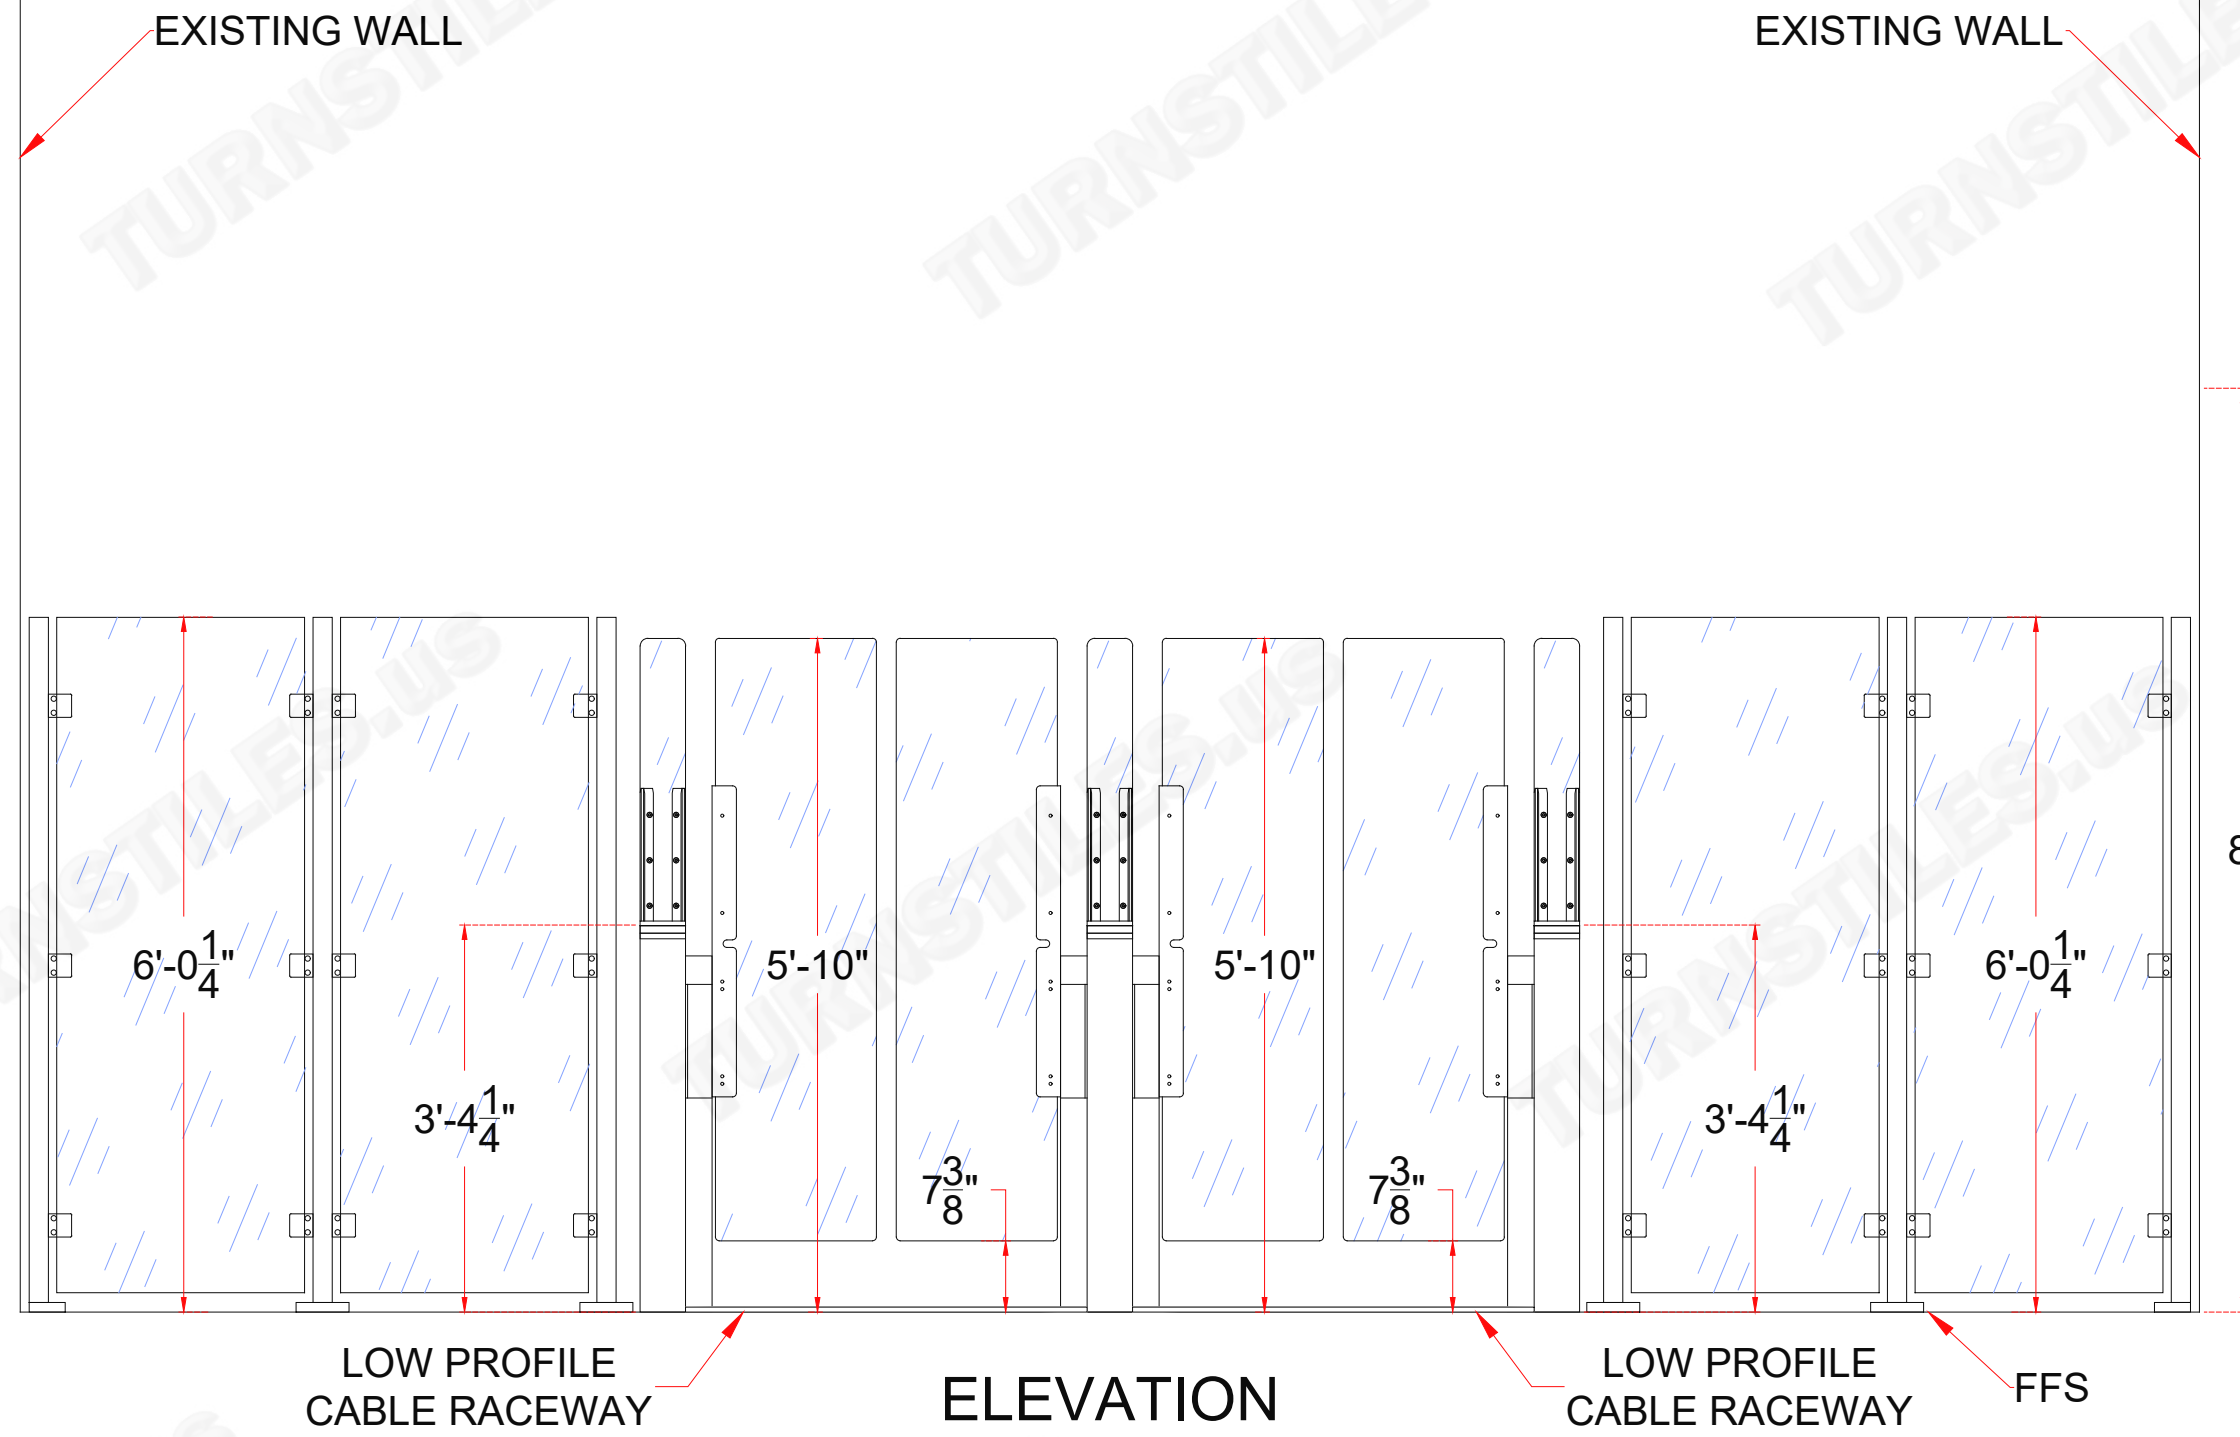

AUTHORIZED SIGNATURE: _____ DATE: ____ / ____ / ____

FIRST DRAWN	BY
12-27-22	CJC
REVISED	BY
03-13-24	CJC
07-22-24	CJC
08-15-25	CJC
08-29-25	CJC

COPYRIGHT © TURNSTILES.US
Copyright © Turnstiles.us All rights reserved. Reproduction or translation of this work without the express written permission of TURNSTILES.us is unlawful and is an infringement of intellectual property belonging to TURNSTILES.us.
All drawings and/or designs are restricted for use exclusively with a purchase, installation, and/or support from Turnstiles.us. Any other use of these materials is a violation of copyright law. Request for additional information should be addressed to the Legal Department, Turnstiles.us.

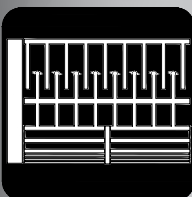

TURNSTILES.us

SECURING THE USA and the GLOBE since 1989

www.TURNSTILES.us

Call: 303-670-1099 | Text: 303-918-9787

patrick.mcallister@turnstiles.us

EQUIPMENT LOCATION DETAIL	
OTSG-9000 Series Optical Turnstiles Two ADA Width Lanes with Partition Wall Side Fills & Cable Raceway	
DRAWING:	
OTSG-9000 Series - Storefront Partition Side Fills - Cable Raceway ELD	
DATE:	08-29-25
PAGE:	1 OF 1