


1


2

3


4

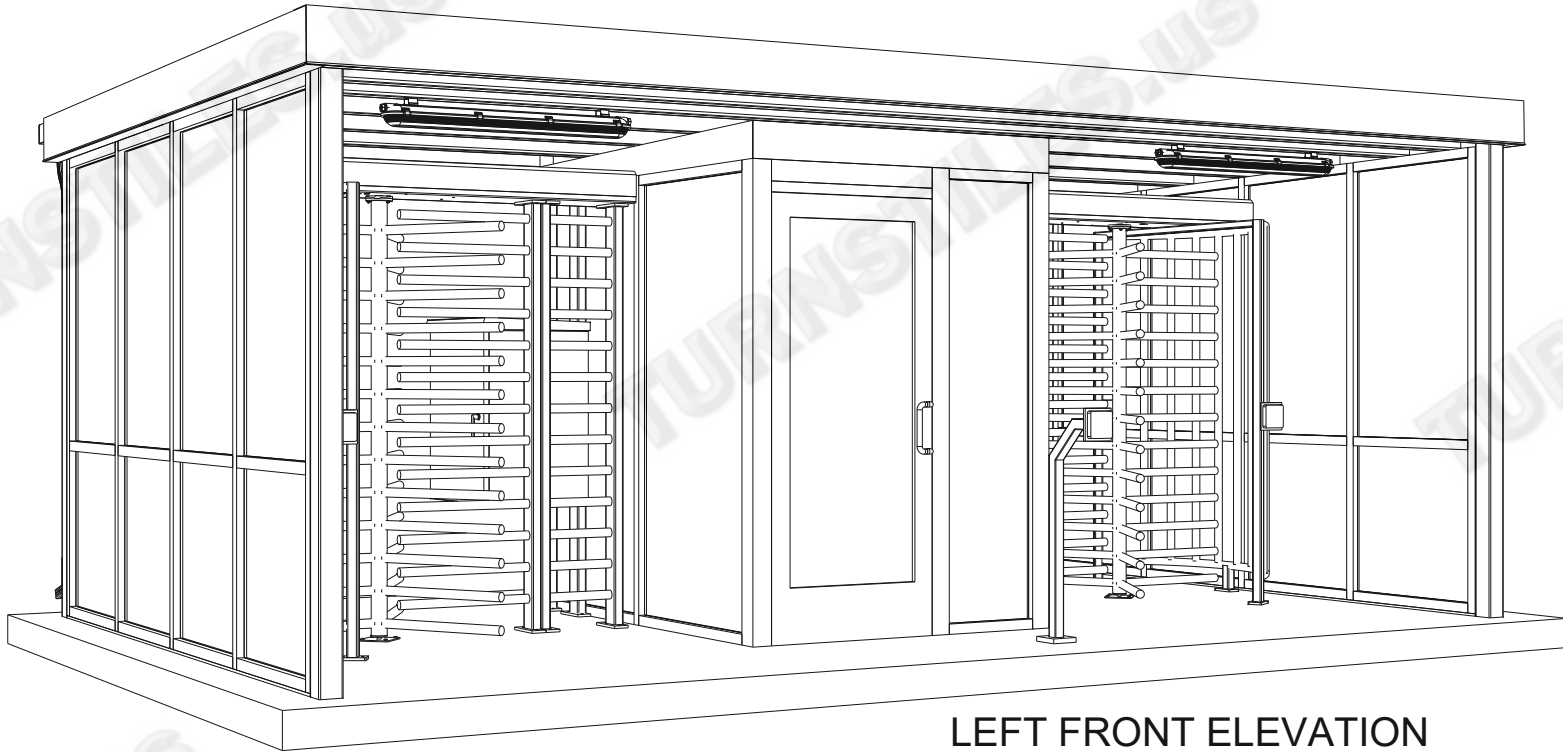


LEFT FRONT ELEVATION  
SECURE SIDE

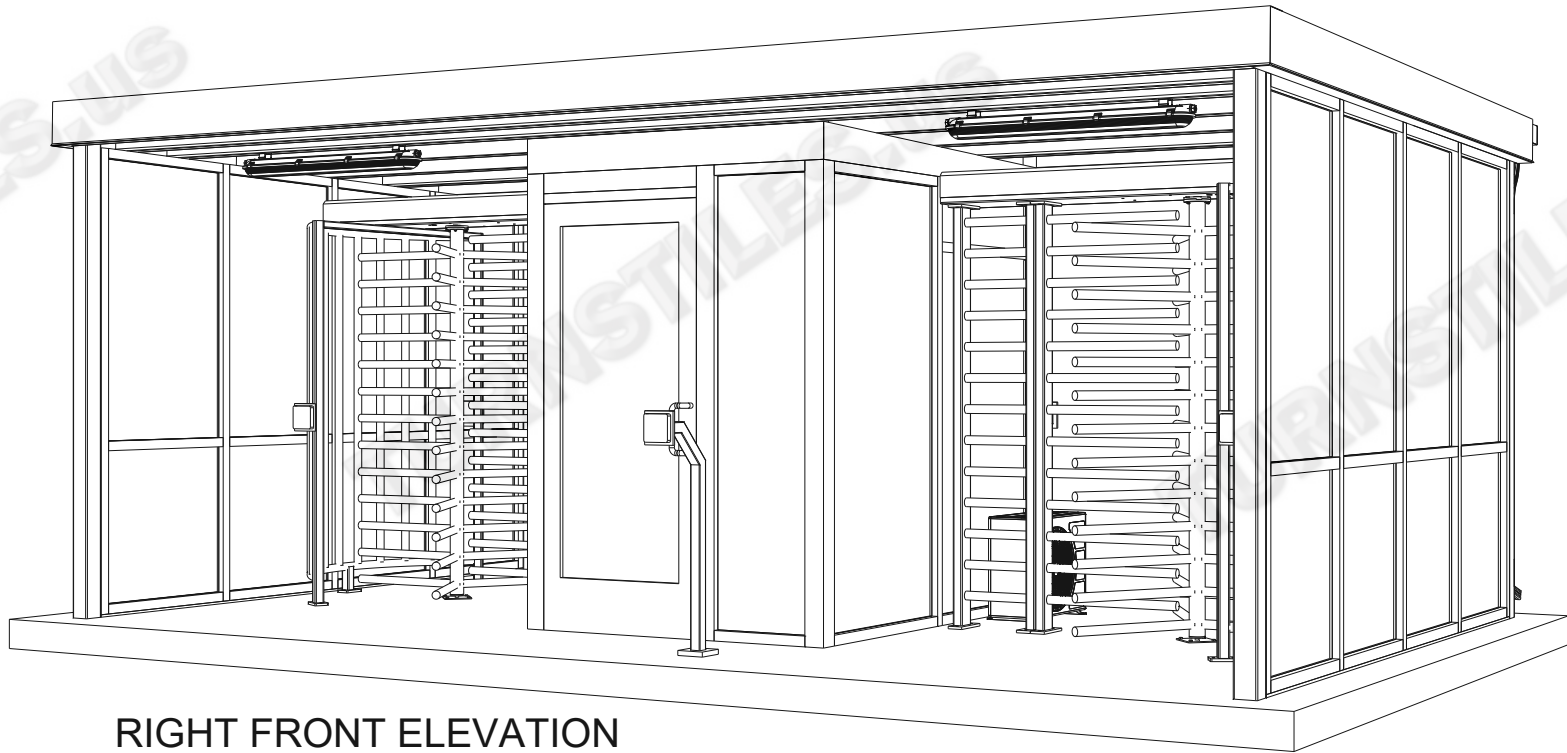

RIGHT FRONT ELEVATION  
SECURE SIDE

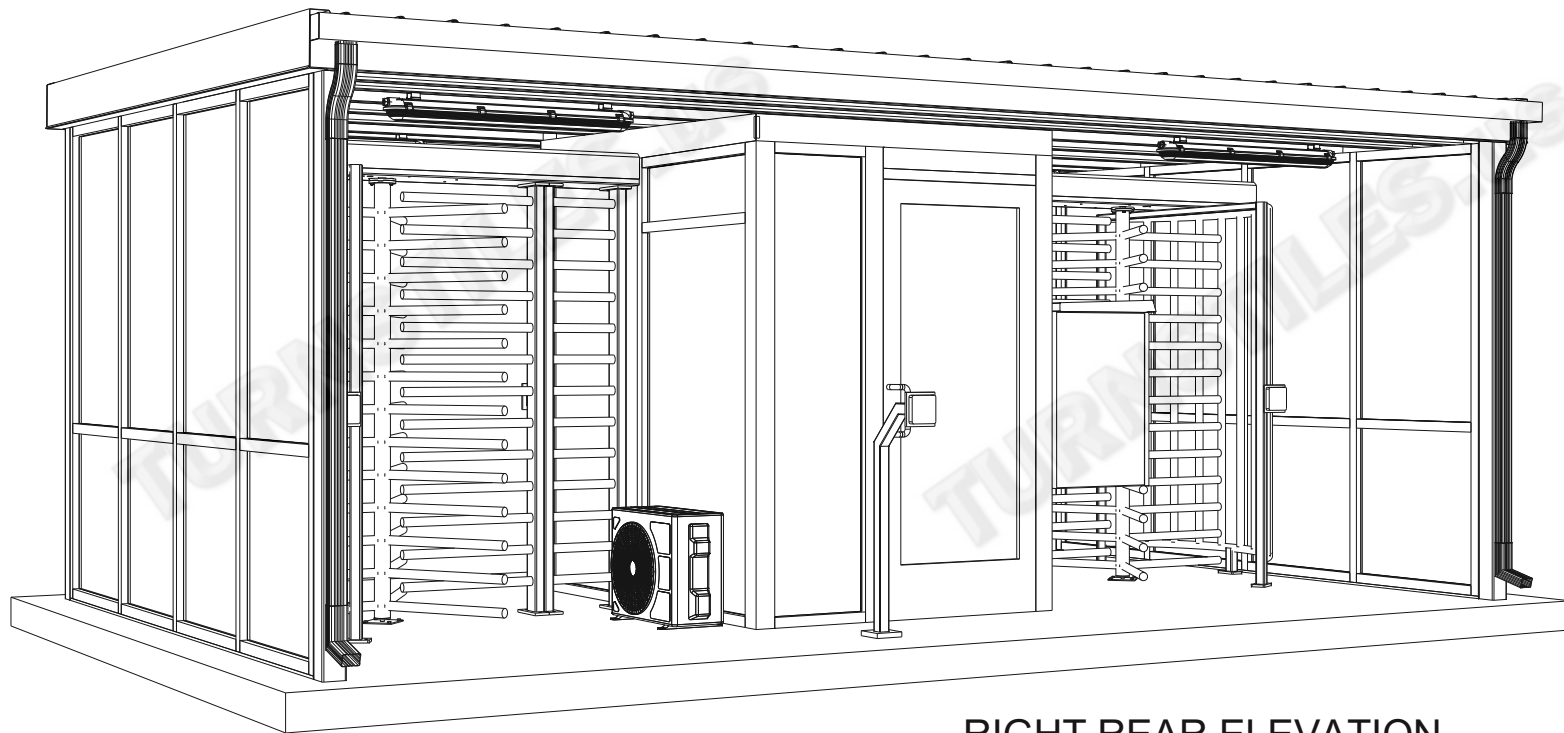

RIGHT REAR ELEVATION  
NON SECURE SIDE

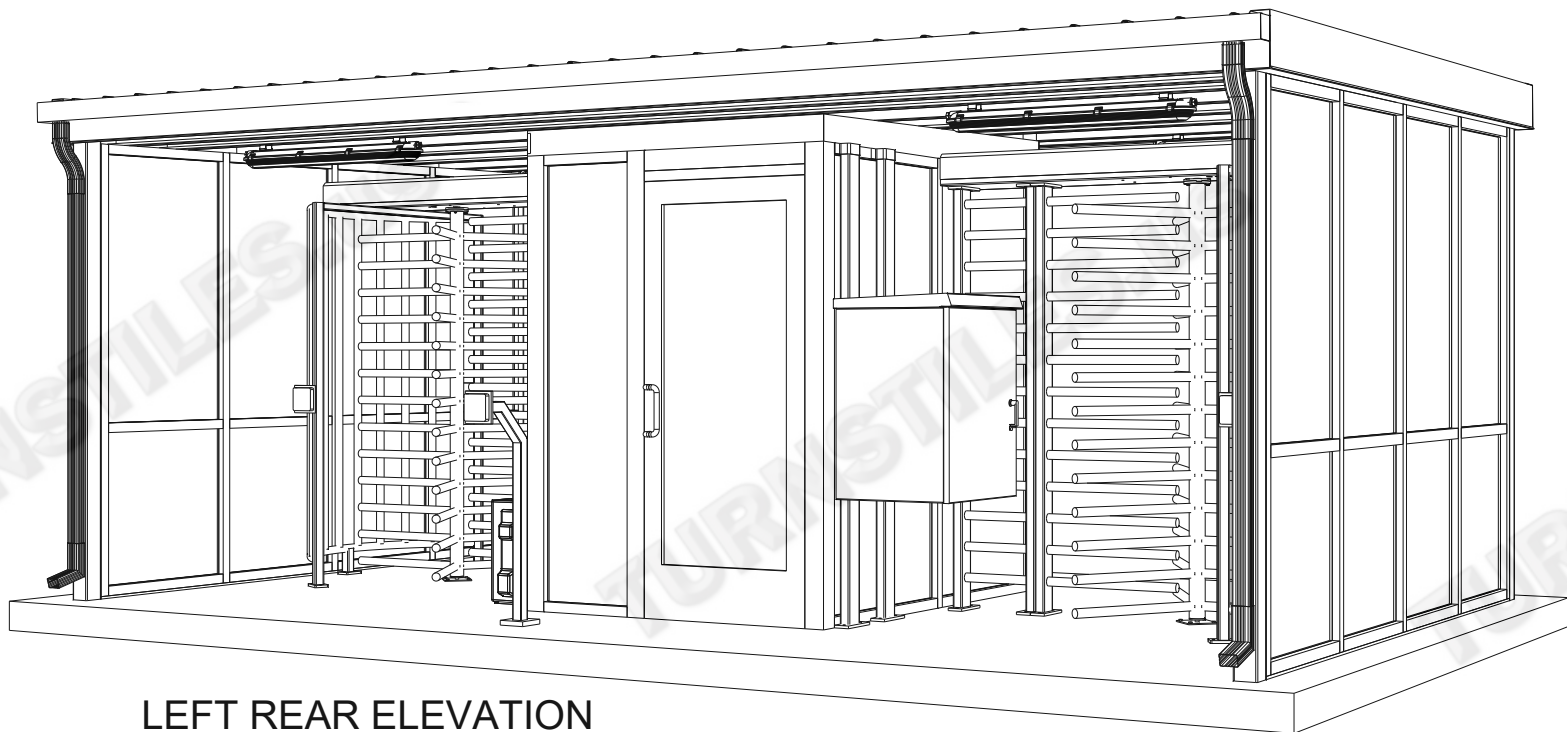

LEFT REAR ELEVATION  
NON SECURE SIDE

FIRST DRAWN	BY
12-27-22	CJC
REVISED	BY

COPYRIGHT © TURNSTILES.US

Copyright © Turnstiles.us All rights reserved. Reproduction or translation of this work without the express written permission of TURNSTILES.US is unlawful and is an infringement of intellectual property belonging to TURNSTILES.US.  
All drawings and/or designs are restricted for use exclusively with a purchase, installation, and/or support from Turnstiles.us. Any other use of these materials is a violation of copyright law. Request for additional information should be addressed to the Legal Department, Turnstiles.us.

**TURNSTILES.US**

www.TURNSTILES.us

Call 303 670 1099 \* Text 303 918 9787

patrick.mcallister@turnstiles.us

3D CONCEPT VISUALS

Kirtland AFB - MAXQ  
Albuquerque, NM  
13' x 22" Canopy  
AG30T Series Turnstiles  
AG Series ADA Mantrap







DWG

Kirtland AFB - MAXQ  
13 x 22 CANOPY- AG TS & MT  
3D CONCEPT

12-27-22

SHEET - 1 OF 1

\*\*\* DIMENSIONS MAY VARY SLIGHTLY IN ACTUAL INSTALLATION - FABRICATION CHANGES OR SUBSTITUTIONS RESERVED \*\*\*

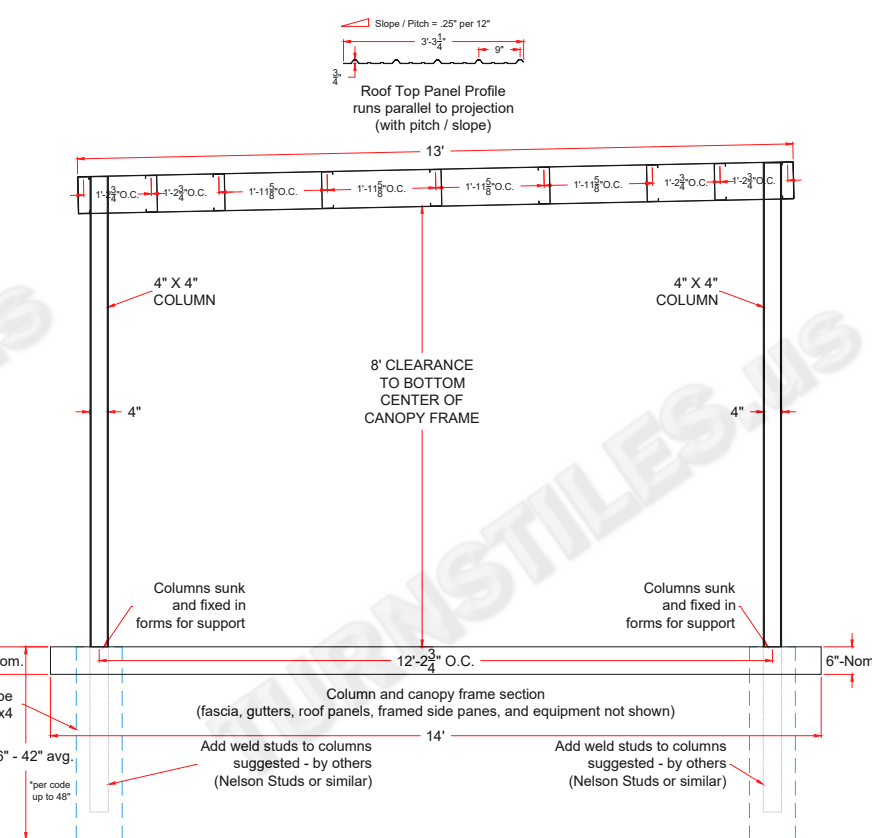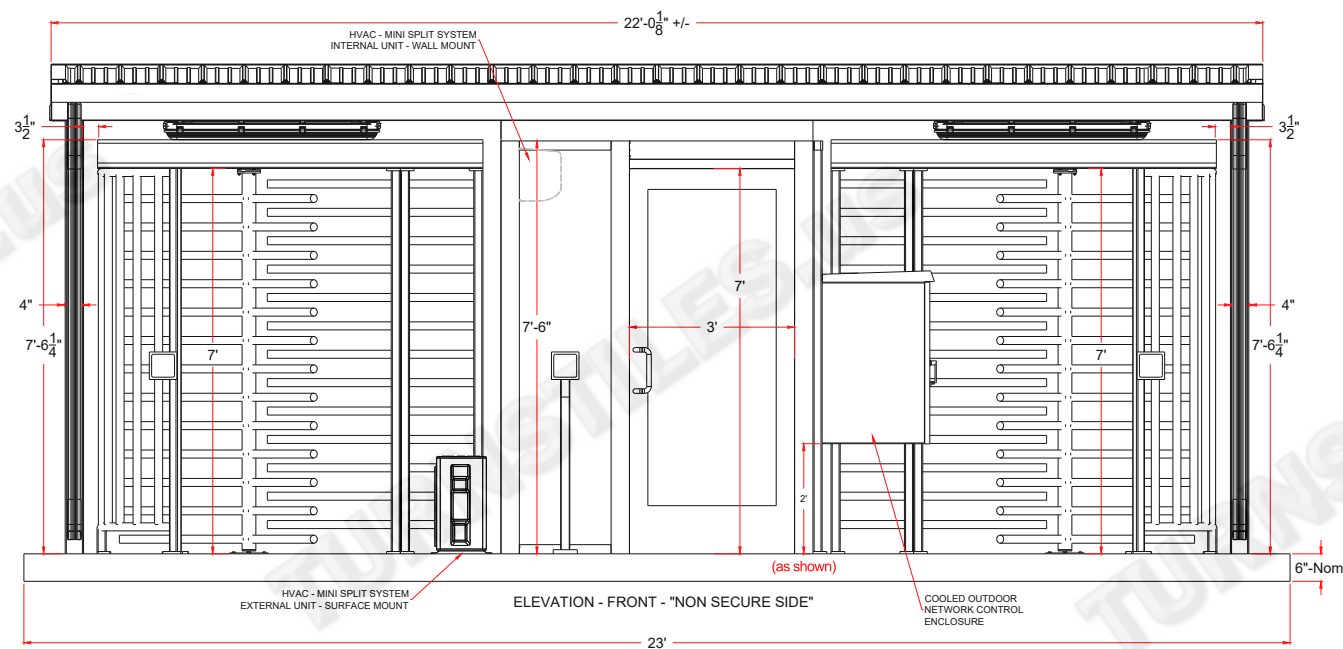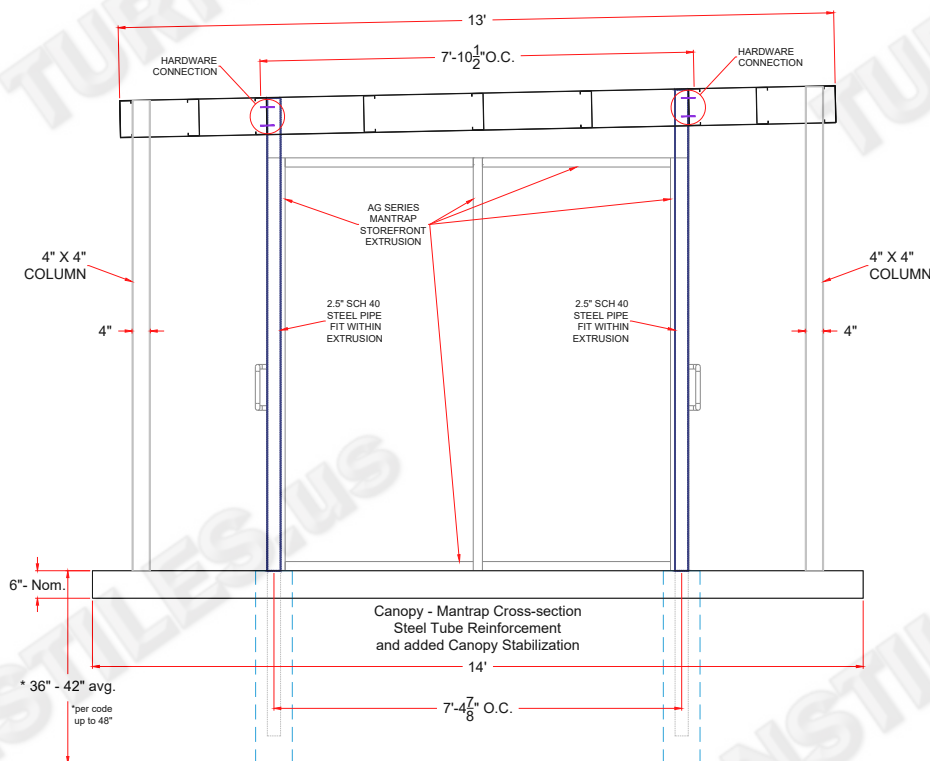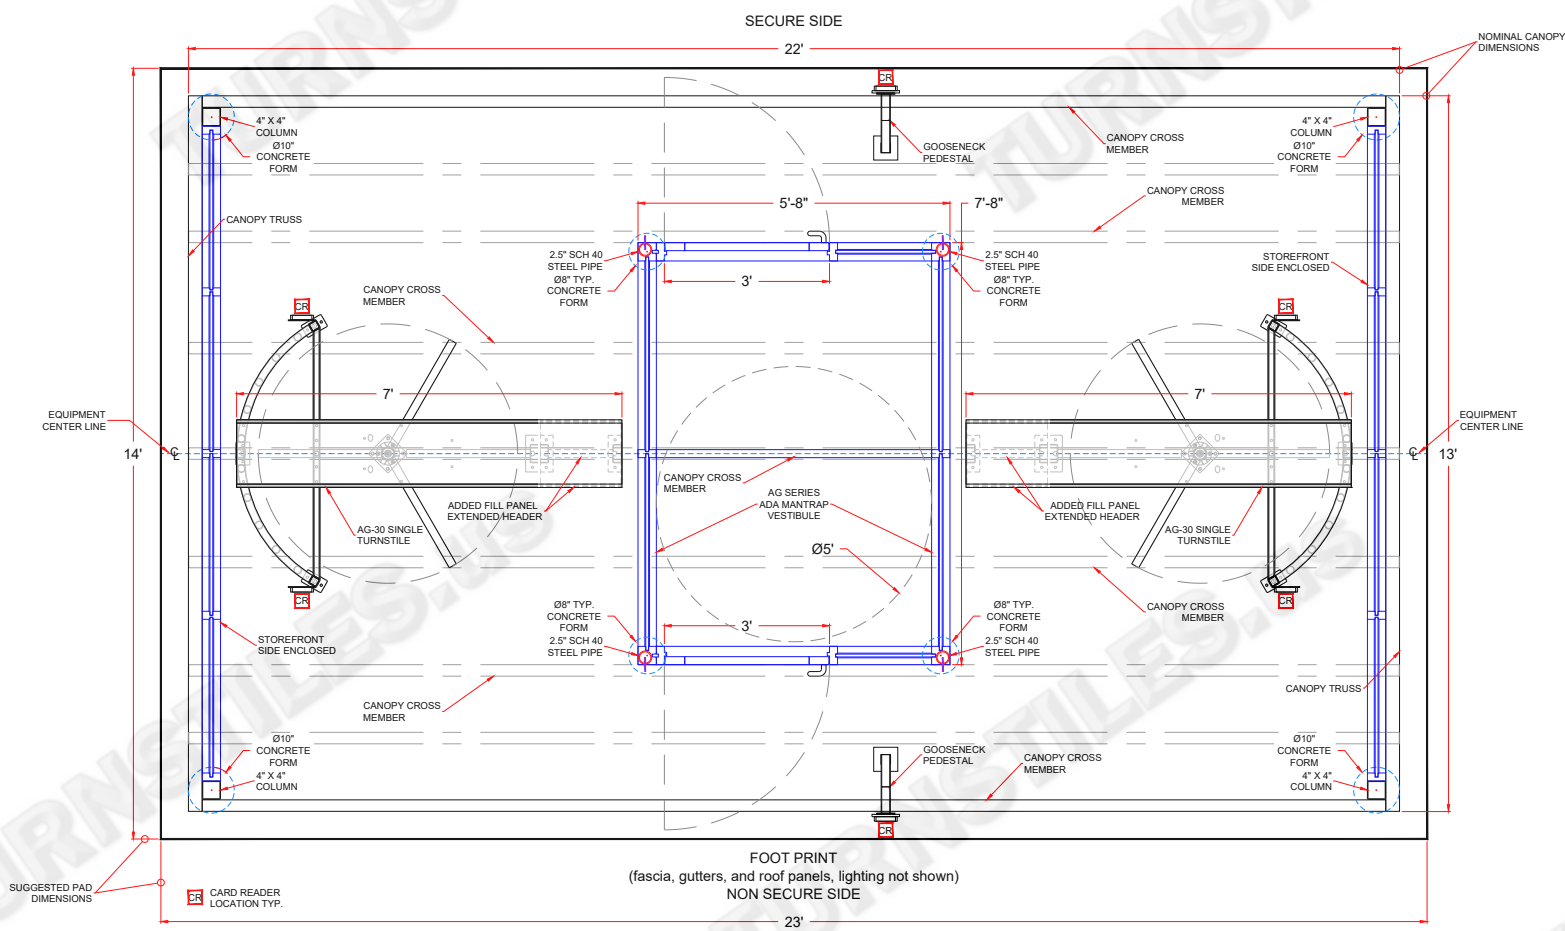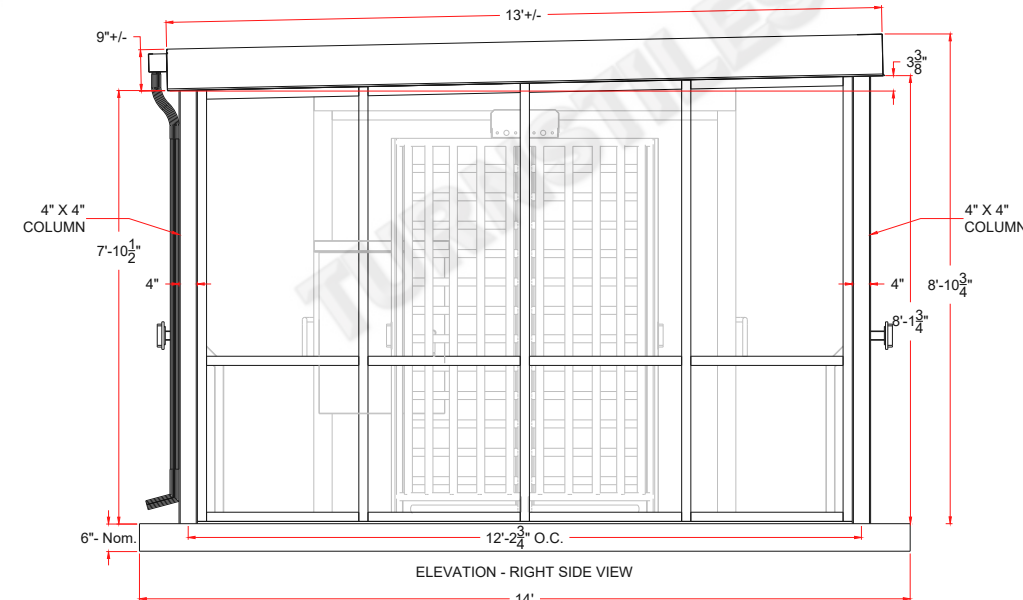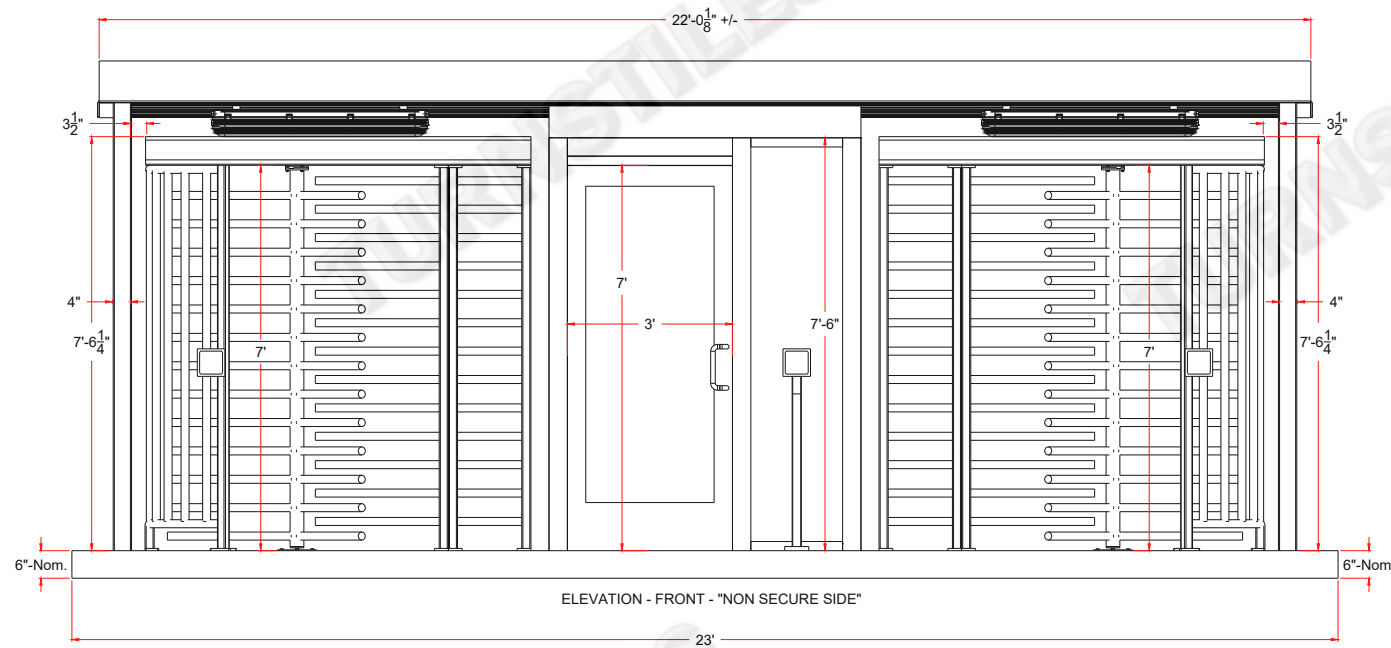

AUTHORIZED SIGNATURE: \_\_\_\_\_

DATE: \_\_\_\_ / \_\_\_\_ / \_\_\_\_

FIRST DRAWN	BY
12-27-22	CJC
REVISED	BY

**COPYRIGHT © TURNSTILES.US**  
Copyright © Turnstiles.us All rights reserved. Reproduction or translation of this work without the express written permission of TURNSTILES.us is unlawful and is an infringement of intellectual property belonging to TURNSTILES.us.  
All drawings and/or designs are restricted for use exclusively with a purchase, installation, and/or support from Turnstiles.us. Any other use of these materials is a violation of copyright law. Request for additional information should be addressed to the Legal Department, Turnstiles.us.

**TURNSTILES.us**

www.TURNSTILES.us  
Call 303 670 1099 \* Text 303 918 9787  
patrick.mcallister@turnstiles.us

#### Equipment Location Detail

Kirtland AFB - MAXQ  
Albuquerque, NM  
13' x 22" Canopy  
AG30T Series Turnstiles  
AG Series ADA Mantrap

DWG


Kirtland AFB - MAXQ  
13 x 22 CANOPY- AG TS & MT  
ELD

12-27-22

SHEET - 1 OF 1




SUGGESTED CONDUIT ROUTES

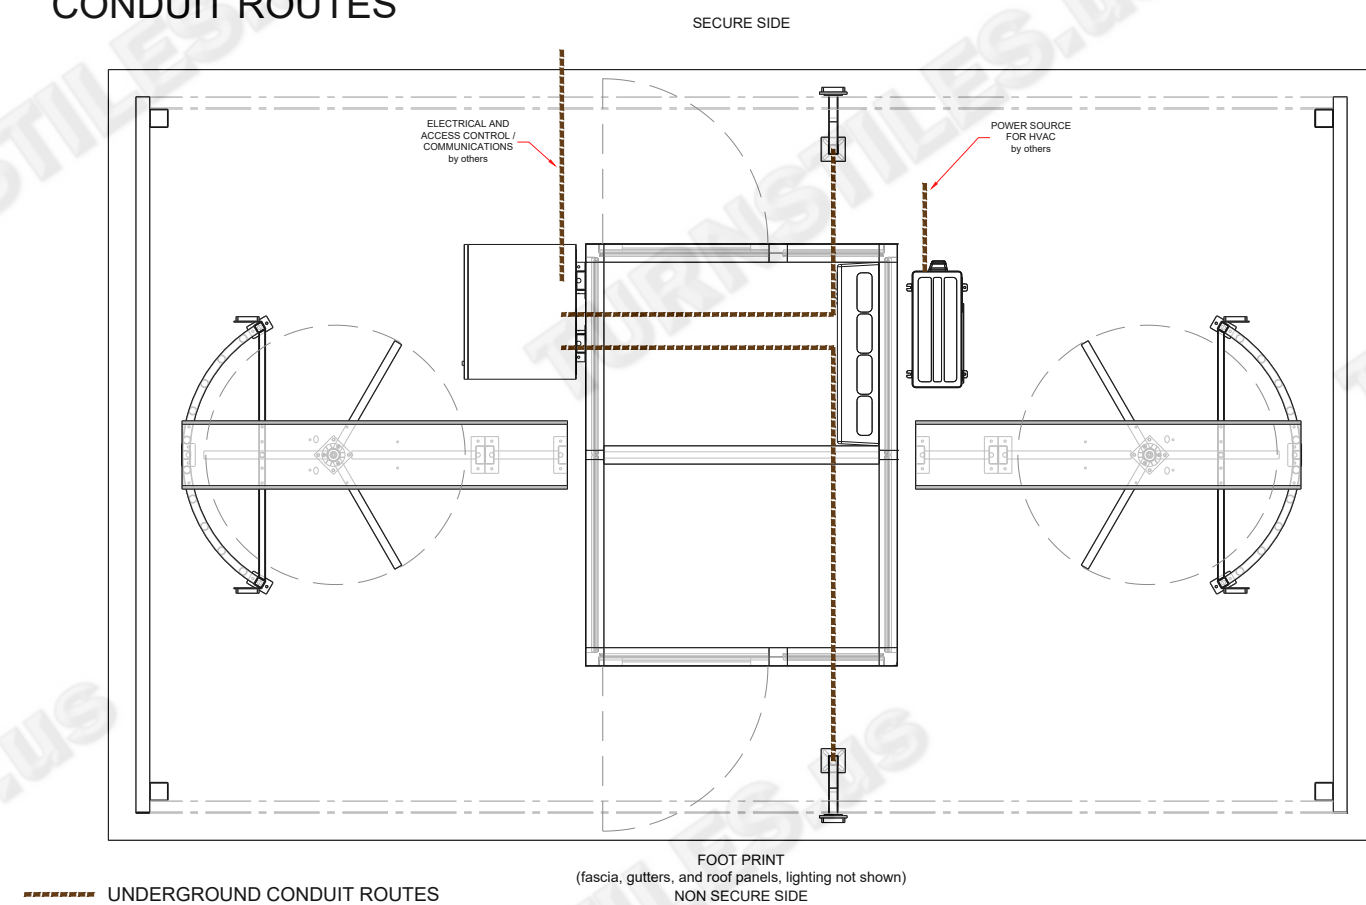


\* NOTE \*

Conduit routes vary or field changes may be required. Overhead routes may run in (on), and thru canopy framing

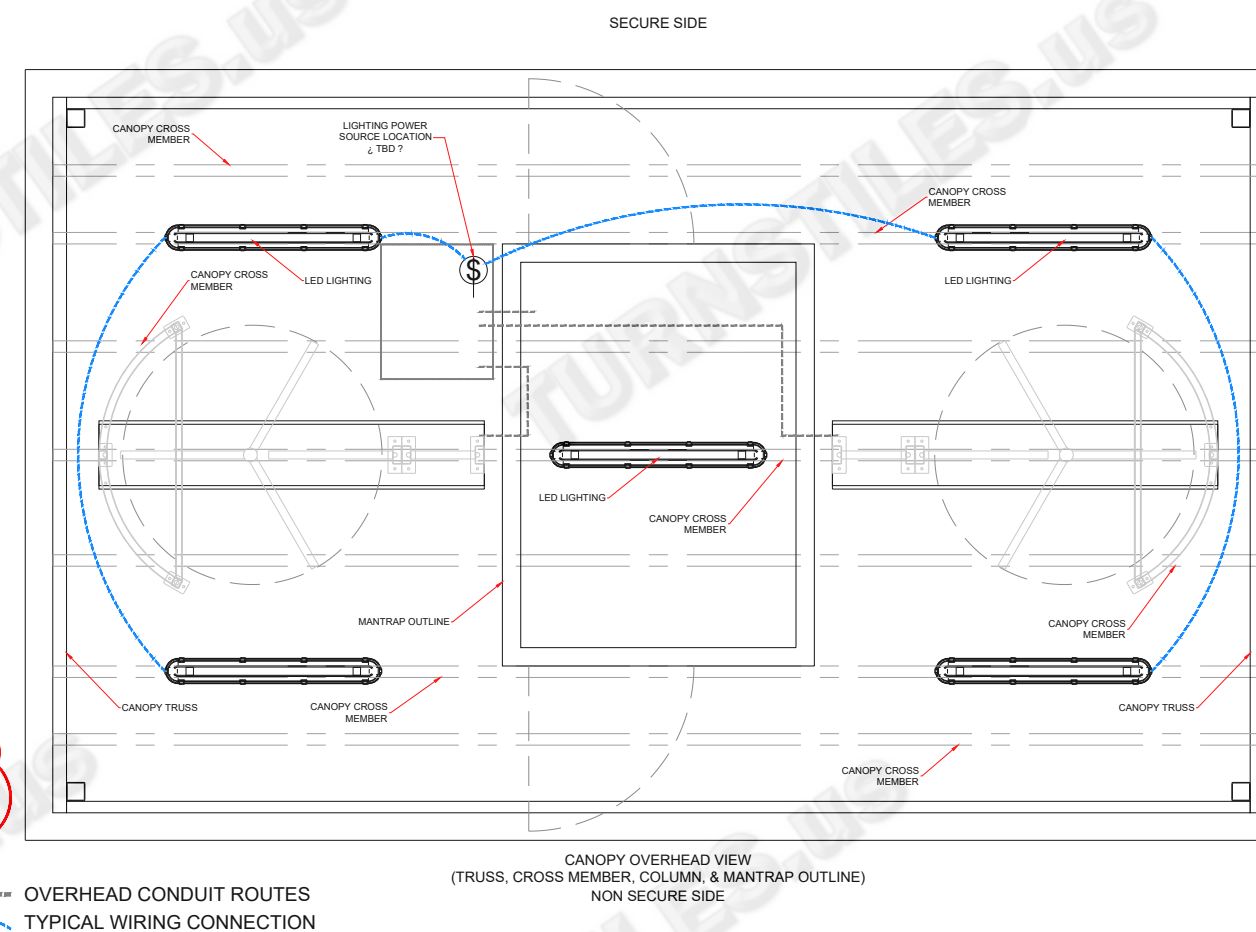


## TURNSTILE

AG30-T- FULL HEIGHT SINGLE TURNSTILE - TYPICAL

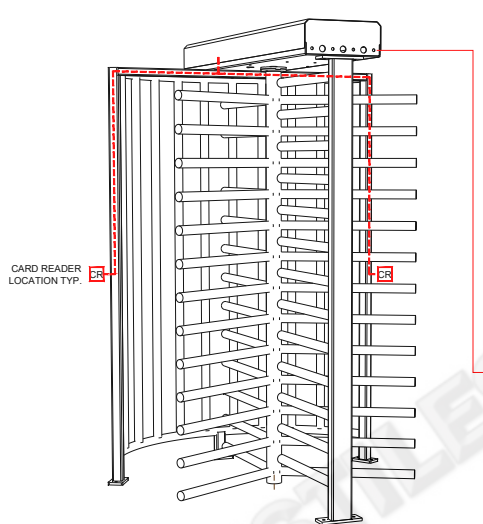


**CARD READER CABLE ROUTE - TYPICAL**

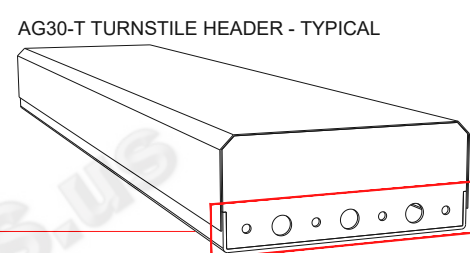


POWER AND CONTROL CABLE OPENINGS  
HOLES FOR OTHER UNIT CONNECTIONS  
OR OTHER - TYPICAL AS SHOWN


MANTRAP

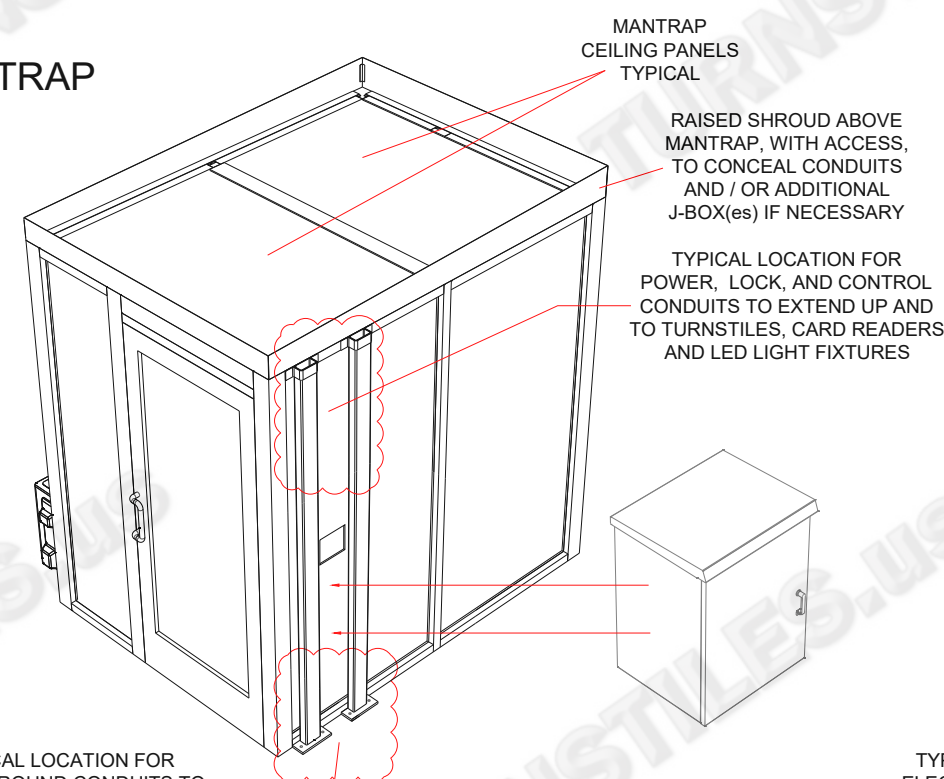


TYPICAL LOCATION FOR  
UNDERGROUND CONDUITS TO  
STUB UP AND EXTEND TO —  
CONTROL CABINET - INTERNAL  
OR EXTERNAL - TBD

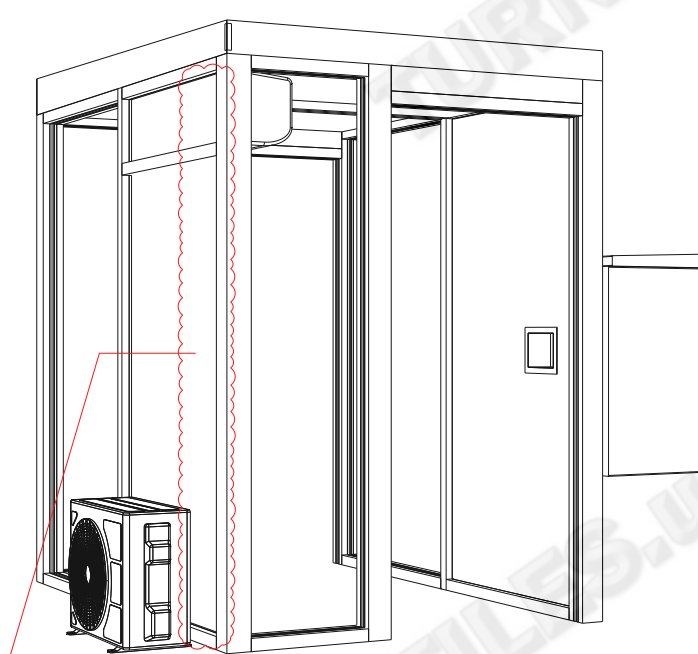

TYPICAL LOCATION FOR  
ELECTRICAL CONDUIT AND  
LINES TO AND FROM CONDENSER  
AND EVAPORATOR - INTERNAL  
OR EXTERNAL - TBD

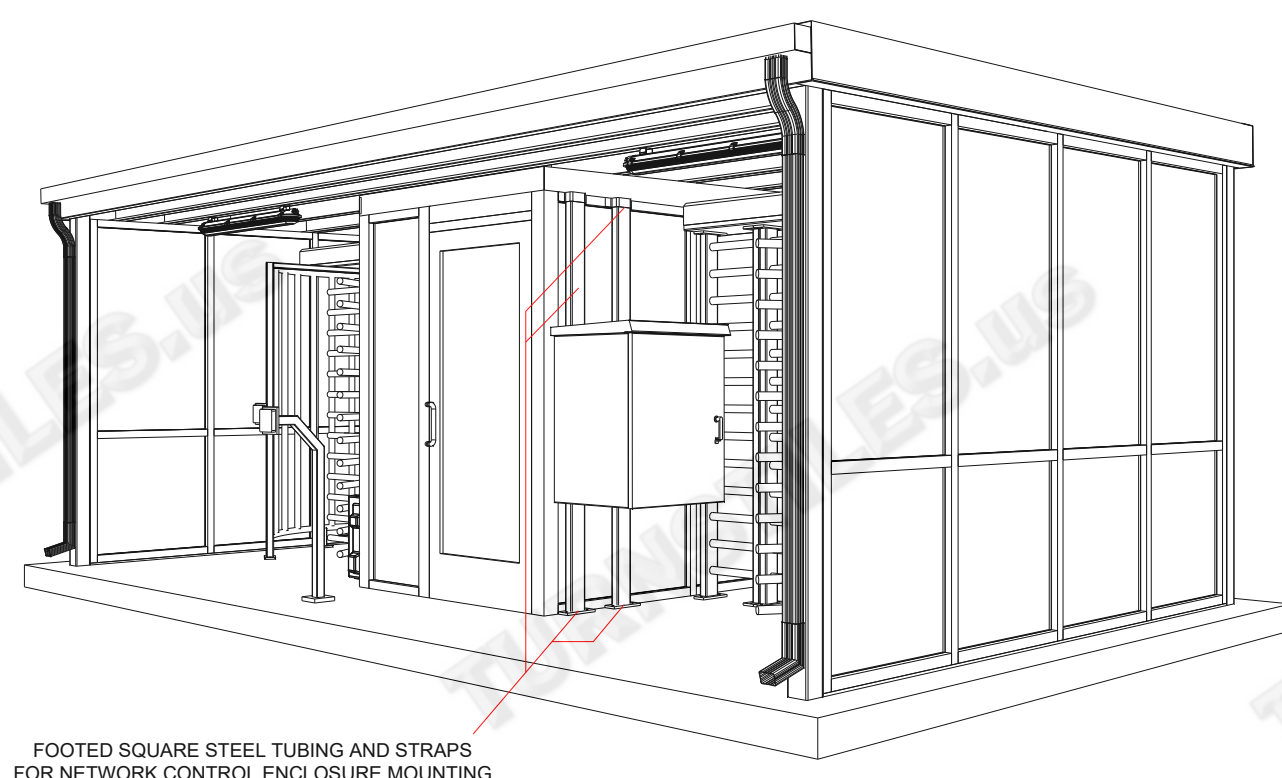

## FOOTED SQUARE STEEL TUBING AND STRAPS FOR NETWORK CONTROL ENCLOSURE MOUNTING

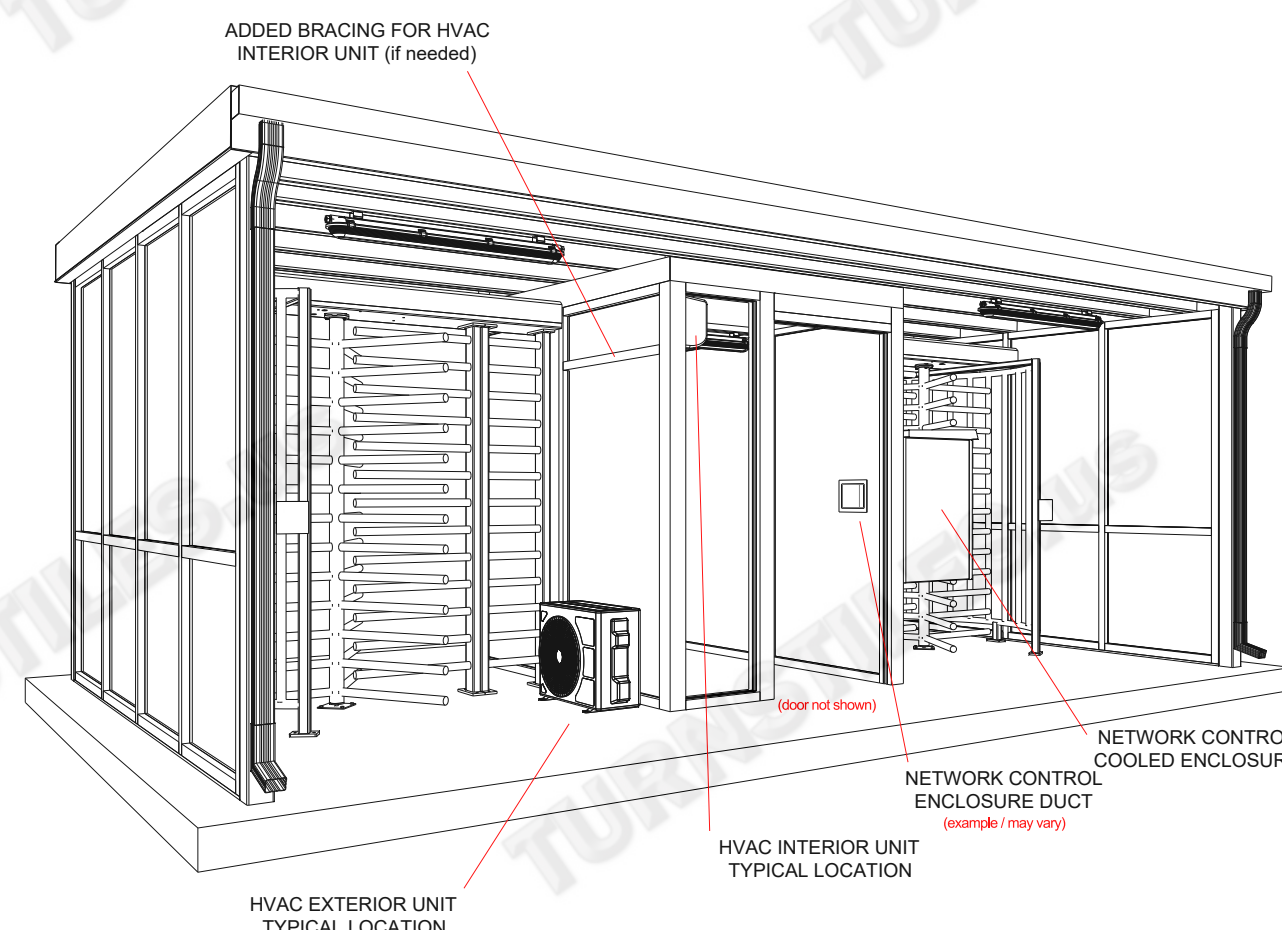

ADDED BRACING FOR HVAC  
INTERIOR UNIT (if needed)

HVAC EXTERIOR UNIT  
TYPICAL LOCATION

HVAC INTERIOR UNIT  
TYPICAL LOCATION

NETWORK CONTROL  
COOLED ENCLOSURE

NETWORK CONTI  
ENCLOSURE DU  
(example / may vary)

FIRST DRAWN	BY
12-27-22	CJC
REVISED	BY

**COPYRIGHT © TURNSTILES.US**  
Copyright © Turnstiles.us All rights reserved. Reproduction or translation of this work without the express written permission of TURNSTILES.us is unlawful and is an infringement of intellectual property belonging to TURNSTILES.us.  
All drawings and/or designs are restricted for use exclusively with a purchase, installation, and/or support from Turnstiles.us. Any other use of these materials is a violation of copyright law.  
Request for additional information should be addressed to the Legal Department, Turnstiles.us.


**TURNSTILES.US**

www.TURNSTILES.us  
Call 303 670 1099 \* Text 303 918 9787  
patrick.mcallister@turnstiles.us

### Assembly - Auxiliary Views

Kirtland AFB - MAXQ  
Albuquerque, NM  
13' x 22" Canopy  
AG30T Series Turnstiles  
AG Series ADA Mantrap

DWG

Kirtland AFB - MAXQ  
13 x 22 CANOPY- AG TS & MT  
AAV

12-27-22

SHEET - 1 OF 1

AUTHORIZED SIGNATURE:

DATE:     /     /