
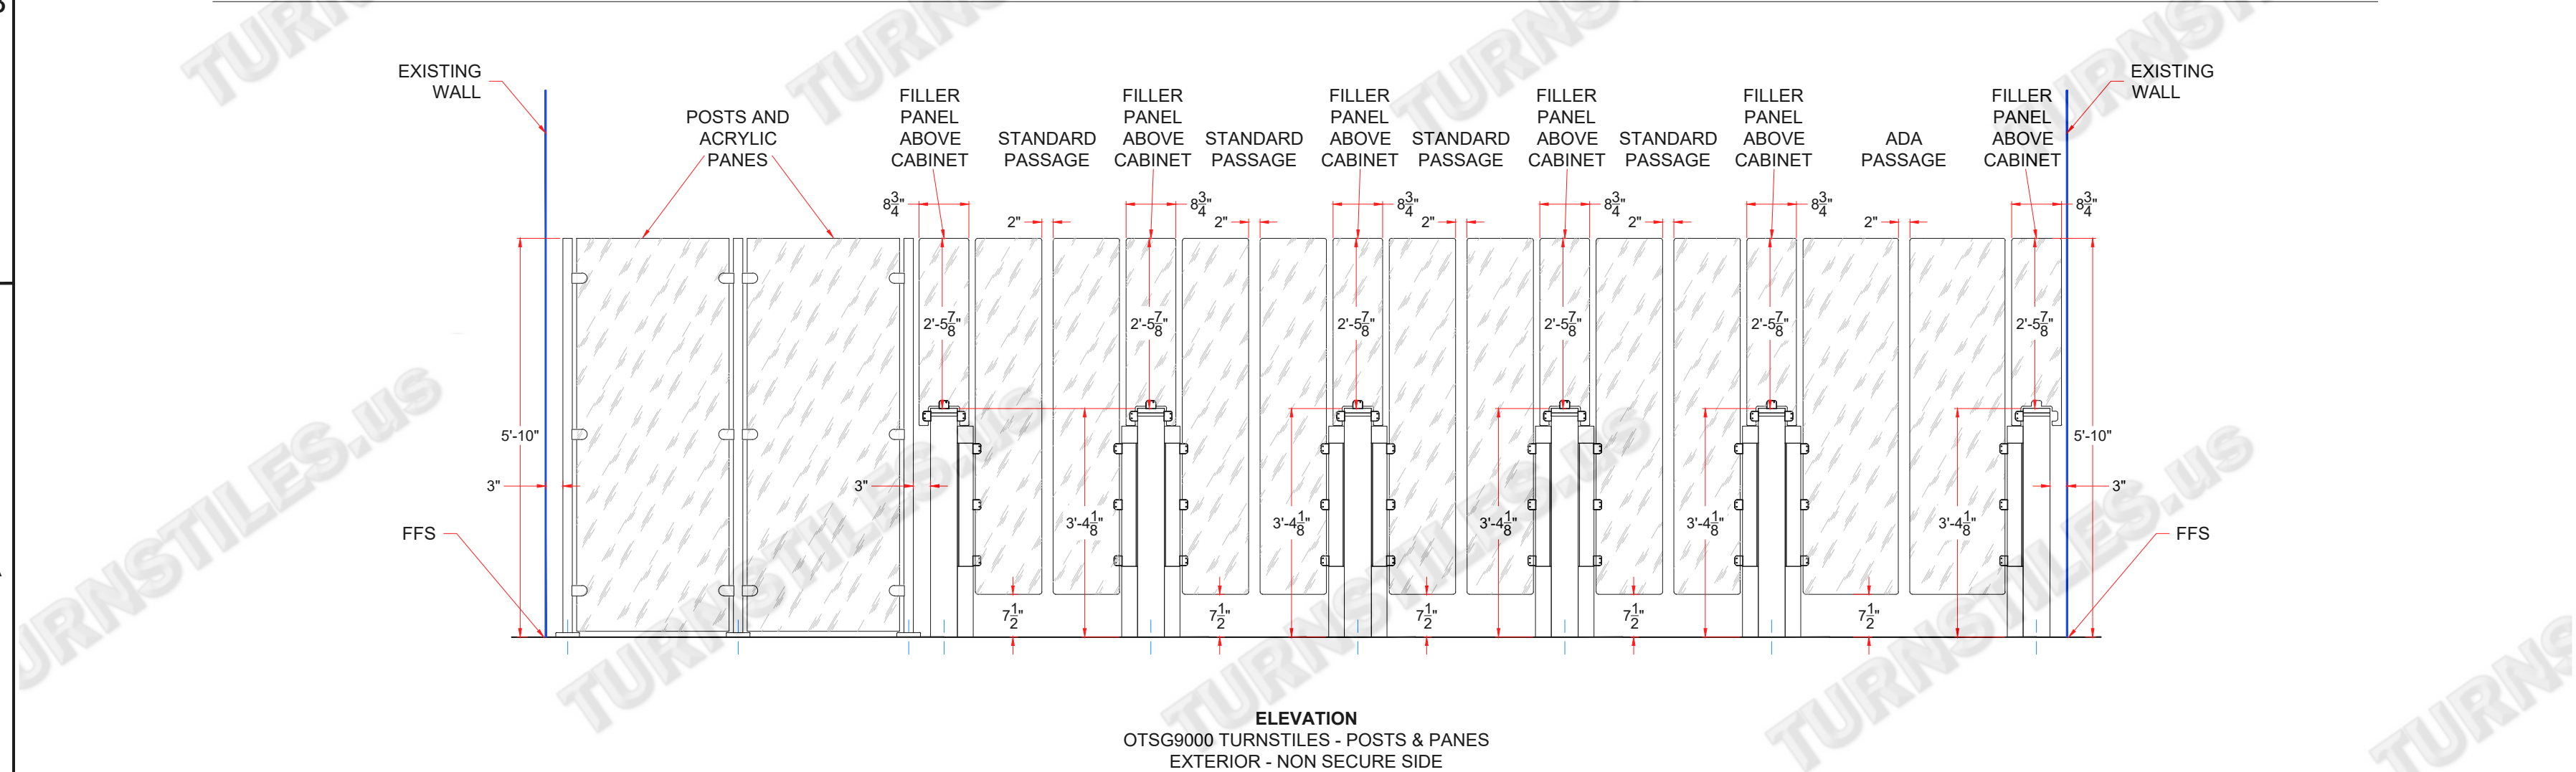


*** DIMENSIONS MAY VARY SLIGHTLY IN ACTUAL INSTALLATION - FABRICATION CHANGES OR SUBSTITUTIONS RESERVED ***

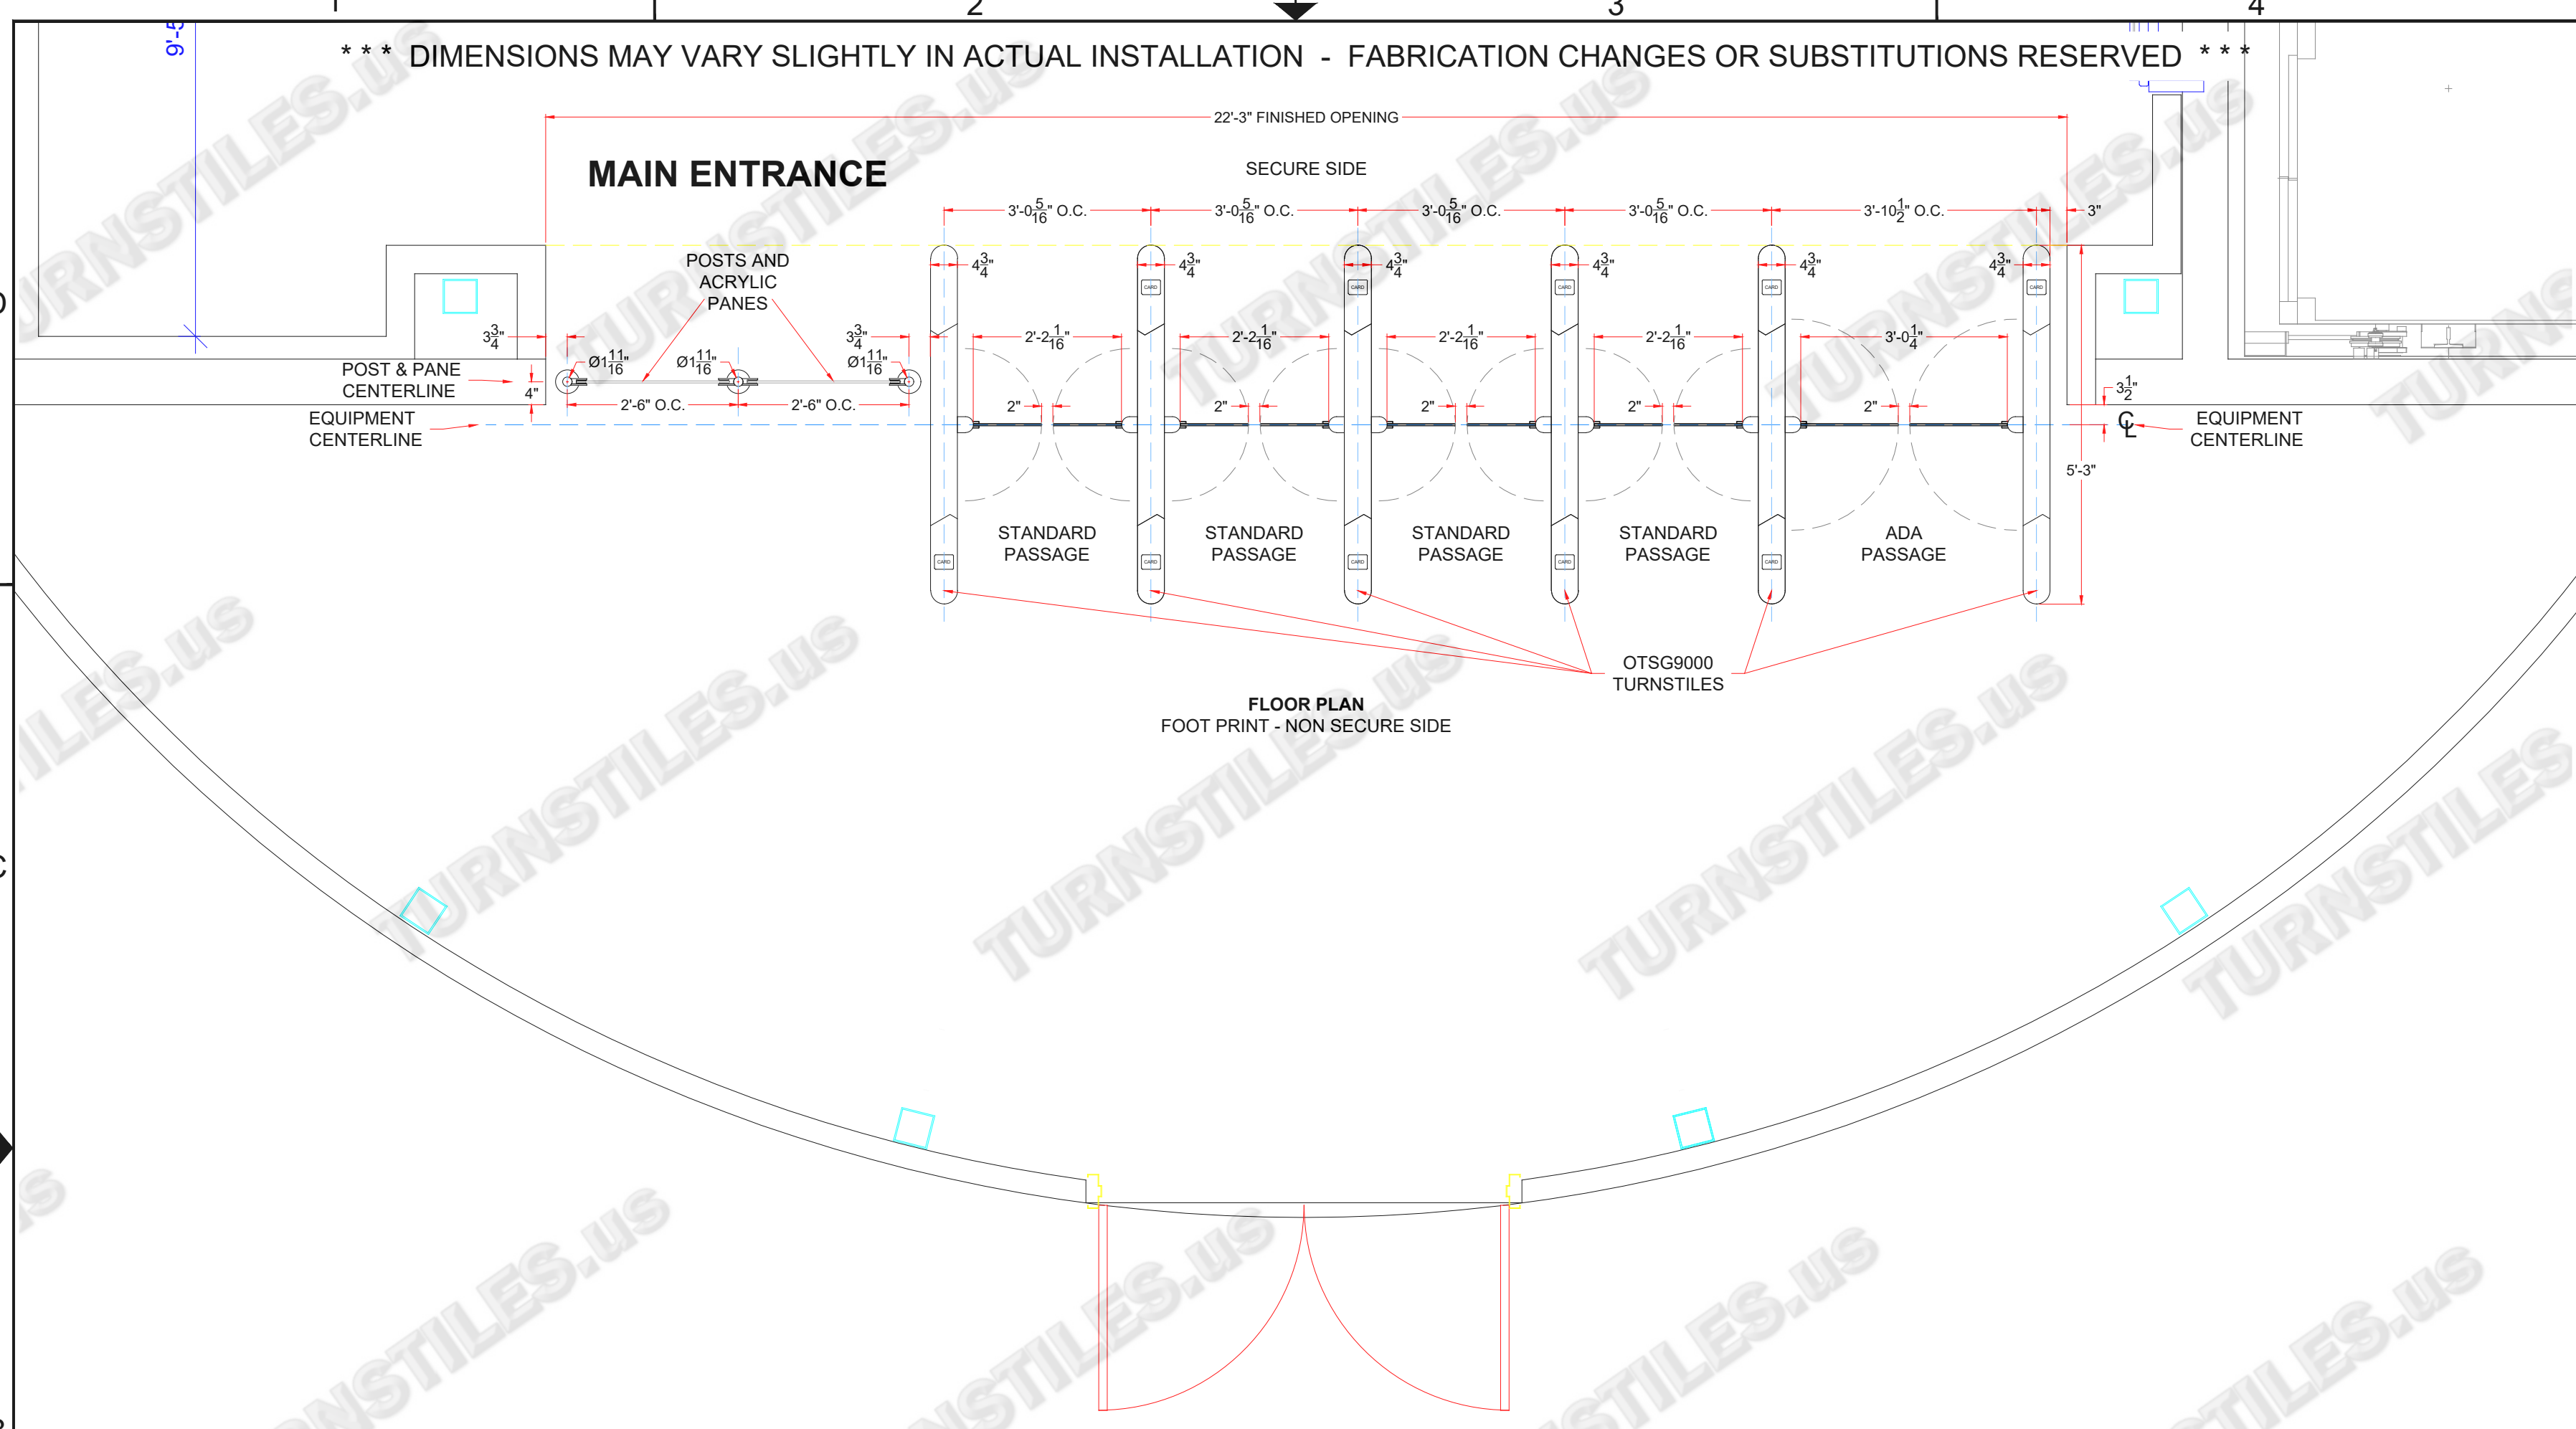

AUTHORIZED SIGNATURE: _____

DATE: ___ / ___ / ___

FIRST DRAWN	BY
01-25-24	CJC
REVISED	BY
01-30-24	CJC
01-31-24	CJC
COPYRIGHT © TURNSTILES.US Copyright © Turnstiles.us All rights reserved. Reproduction or translation of this work without the express written permission of TURNSTILES.us is unlawful and is an infringement of intellectual property belonging to TURNSTILES.us. All drawings and/or designs are restricted for use exclusively with a purchase, installation, and/or support from Turnstiles.us. Any other use of these materials is a violation of copyright law. Request for additional information should be addressed to the Legal Department, Turnstiles.us.	

TURNSTILES.US
 SECURING THE USA and the GLOBE since 1989
 www.TURNSTILES.us
 Call: 303-670-1099 | Text: 303-918-9787
 patrick.mcallister@turnstiles.us

Equipment Location Detail	
Dennis Group Amy Andolino OTSG9000 Optical Turnstiles Posts & Panes, Filler Panels Above Cabinets Main Entrance	
DRAWING:	
Dennis Group Optical Turnstile Arrays Main Entrance ELD REV A	
DATE:	01-31-24
PAGE:	1 OF 1