



*** DIMENSIONS MAY VARY SLIGHTLY IN ACTUAL INSTALLATION - FABRICATION CHANGES OR SUBSTITUTIONS RESERVED ***

NOTE: It is essential during preparation that conduits do not stub up any more than 1" above FFS

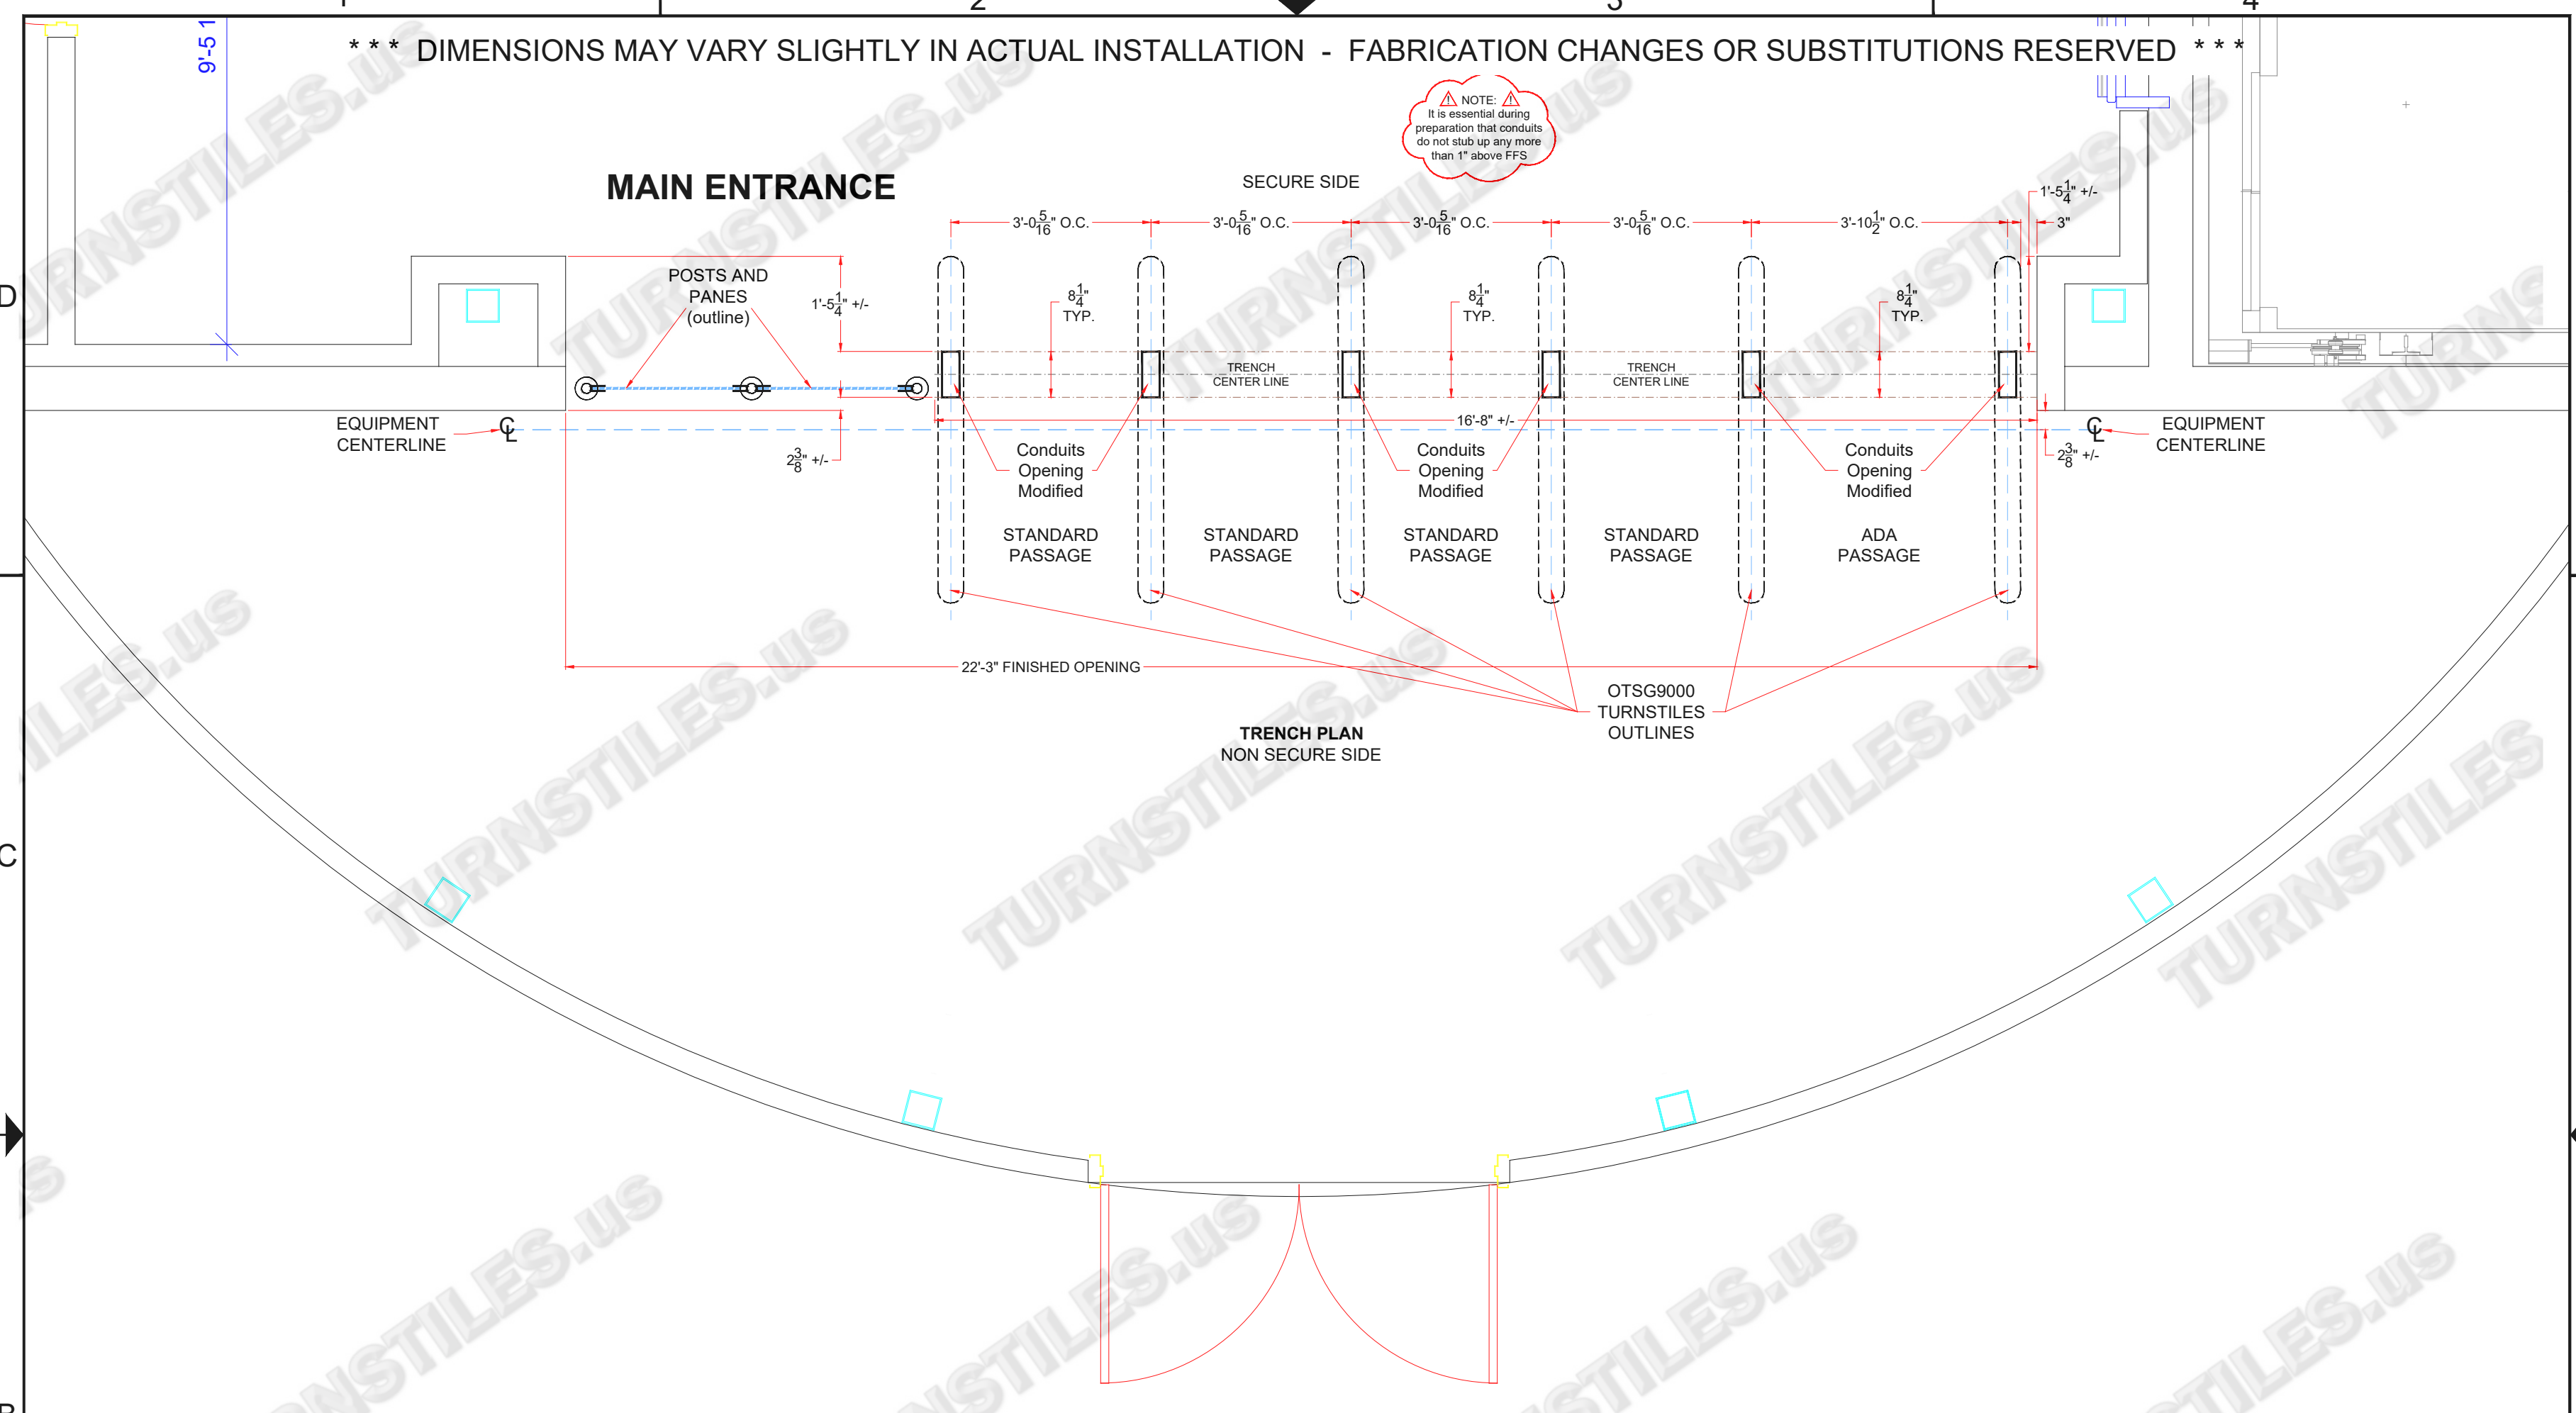

Conduit Layout (typical)

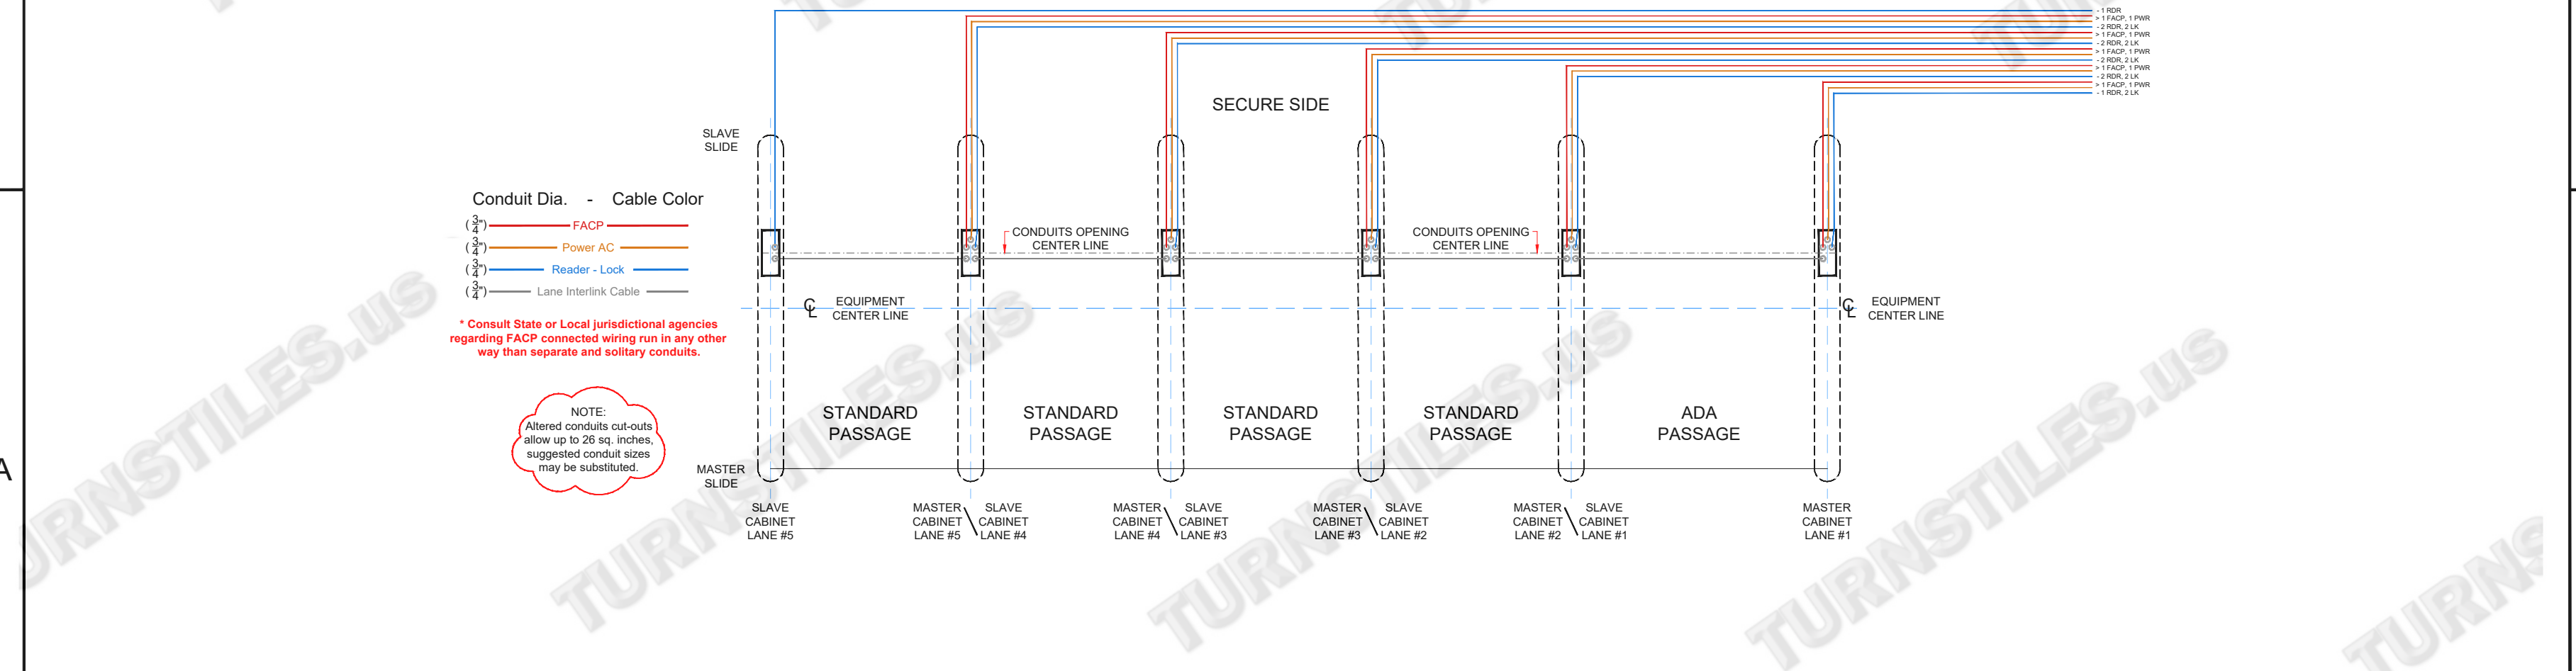

AUTHORIZED SIGNATURE: _____

DATE: ___ / ___ / ___

FIRST DRAWN	BY
02-01-24	CJC
REVISED	BY

COPYRIGHT © TURNSTILES.US
 Copyright © Turnstiles.us All rights reserved. Reproduction or translation of this work without the express written permission of Turnstiles.us is unlawful and is an infringement of intellectual property belonging to Turnstiles.us. All drawings and/or designs are restricted for use exclusively with a purchase, installation, and/or support from Turnstiles.us. Any other use of these materials is a violation of copyright law. Request for additional information should be addressed to the Legal Department, Turnstiles.us.

TURNSTILES.US
 SECURING THE USA and the GLOBE since 1989
 www.TURNSTILES.US
 Call: 303-670-1099 | Text: 303-918-9787
 patrick.mcallister@turnstiles.us

Equipment Location Detail	
Dennis Group Amy Andolino OTSG9000 Optical Turnstiles 5 Lanes - 4 Standard / 1 ADA Trench, Conduit, and Wiring Recommendation	
DRAWING:	
Dennis Group Optical Turnstile Arrays Main Entrance Trench & Conduits DET	
DATE:	02-01-24
PAGE:	1 OF 1