


MAIN ENTRANCE - 5 LANES

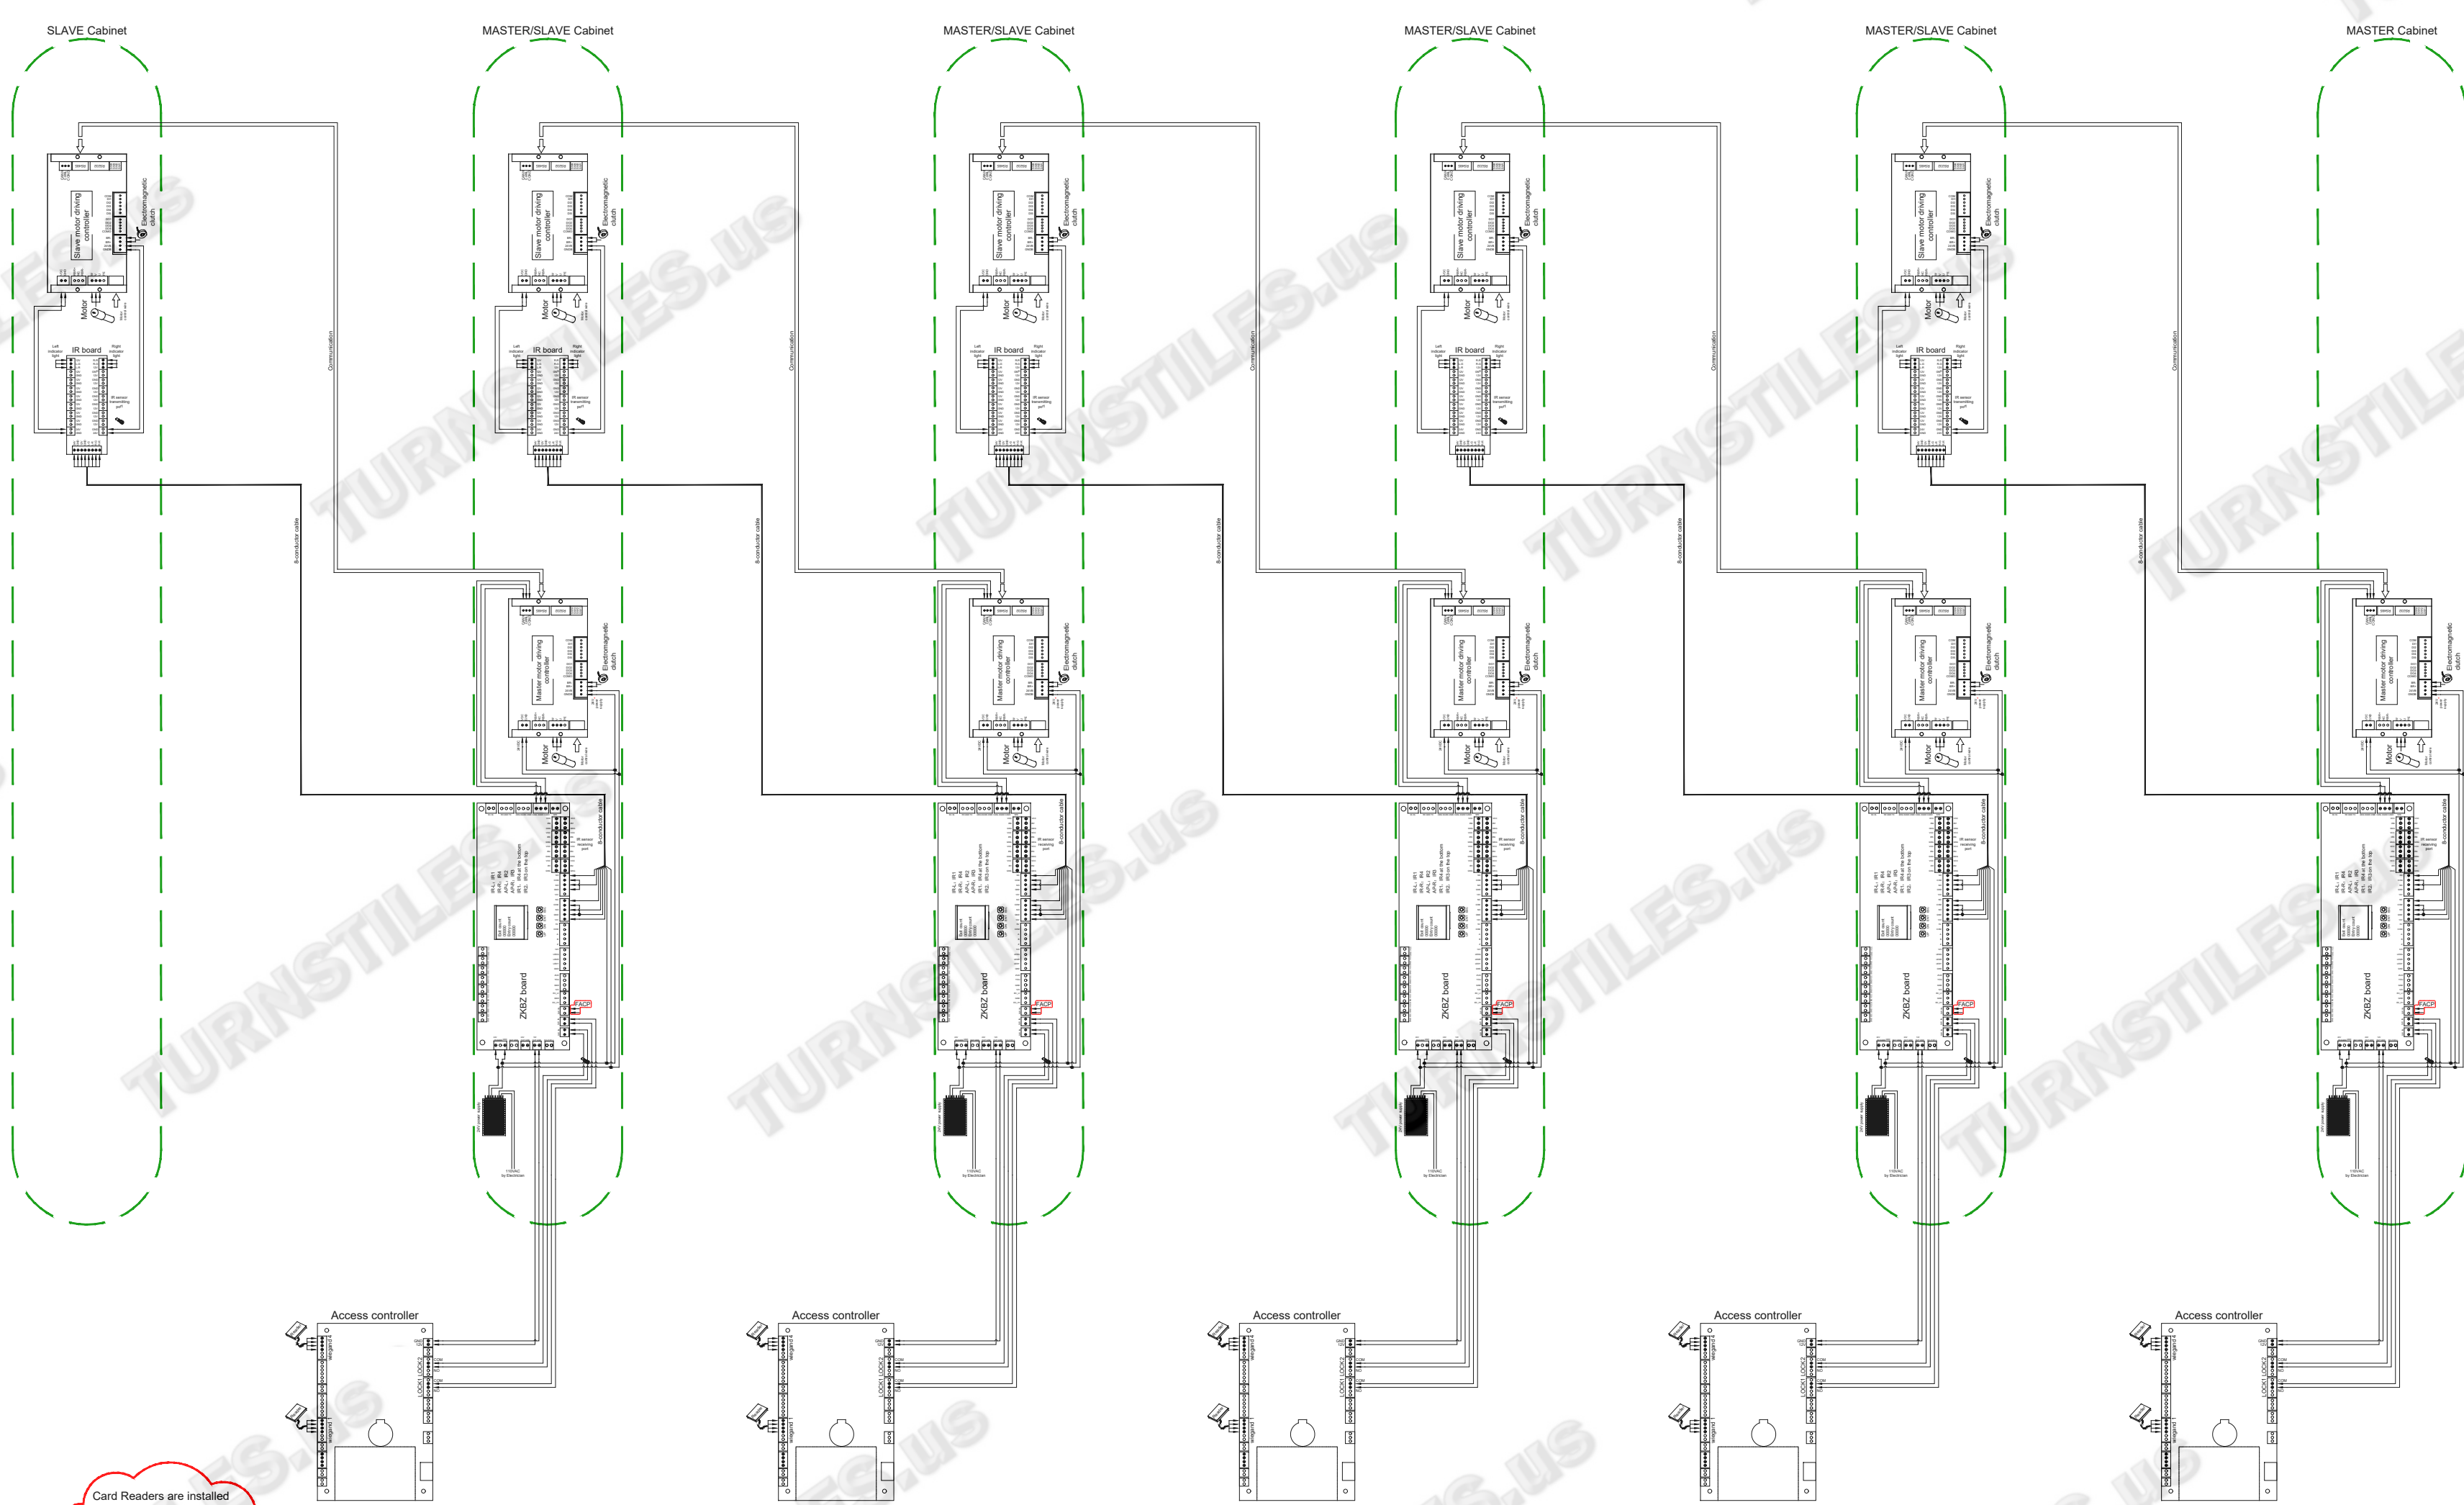

Card Readers are installed inside turnstile cabinets and connect to Access Controllers which are typically located up above drop ceilings or in mechanical rooms and / or similar rooms for authorized personnel access only.

FIRST DRAWN	BY
02-10-24	CJC
REVISED	BY

COPYRIGHT © TURNSTILES.US
 Copyright © Turnstiles.us All rights reserved. Reproduction or translation of this work without the express written permission of TURNSTILES.US is unlawful and is an infringement of intellectual property belonging to TURNSTILES.US.
 All drawings and/or designs are restricted for use exclusively with a purchase, installation, and/or support from Turnstiles.us. Any other use of these materials is a violation of copyright law. Request for additional information should be addressed to the Legal Department, Turnstiles.us.



TURNSTILES.US

SECURING THE USA and the GLOBE since 1989

www.TURNSTILES.us
 Call: 303-670-1099 | Text: 303-918-9787
 patrick.mcallister@turnstiles.us

Equipment Location Detail	
Dennis Group Amy Andolino OTSG9000 Optical Turnstiles Five Lanes, 4 STD - 1 ADA Wiring Diagram	
DRAWING:	Dennis Group Optical Turnstile Array Five Lanes Schematic
DATE:	02-10-24
PAGE:	1 OF 1