
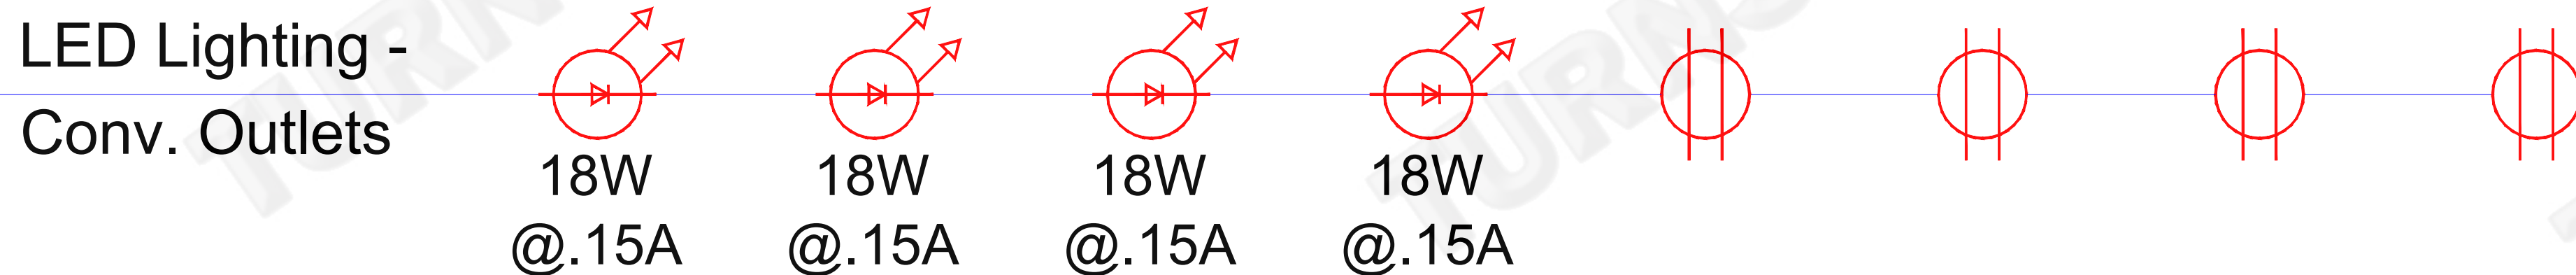
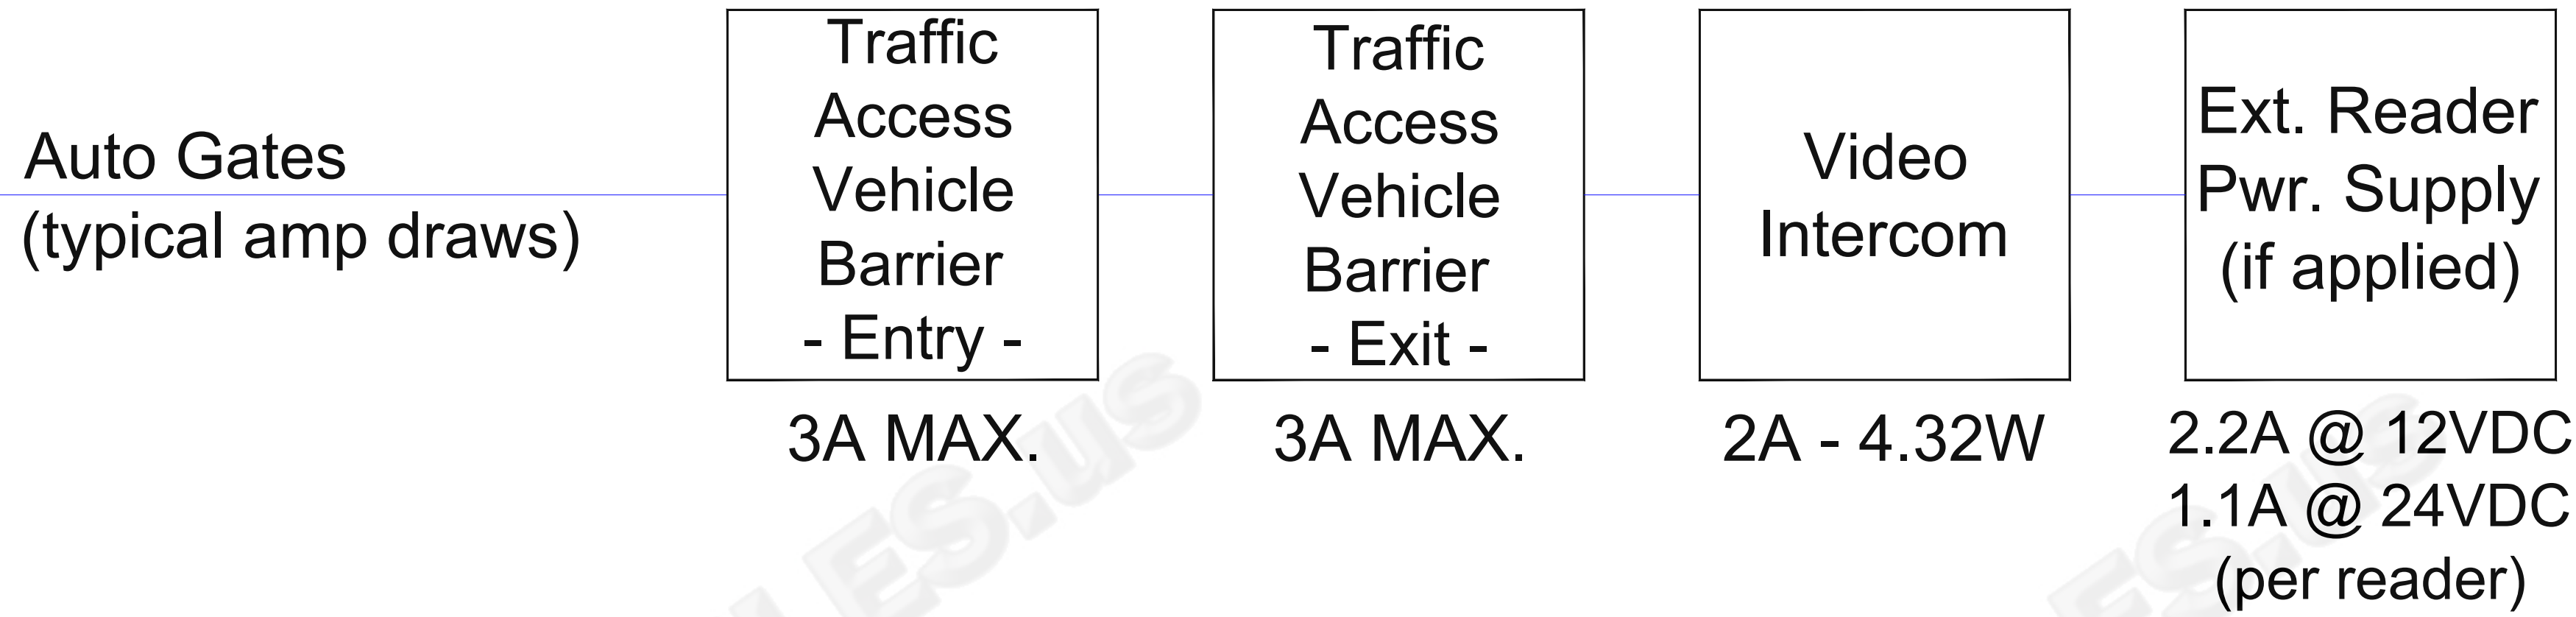
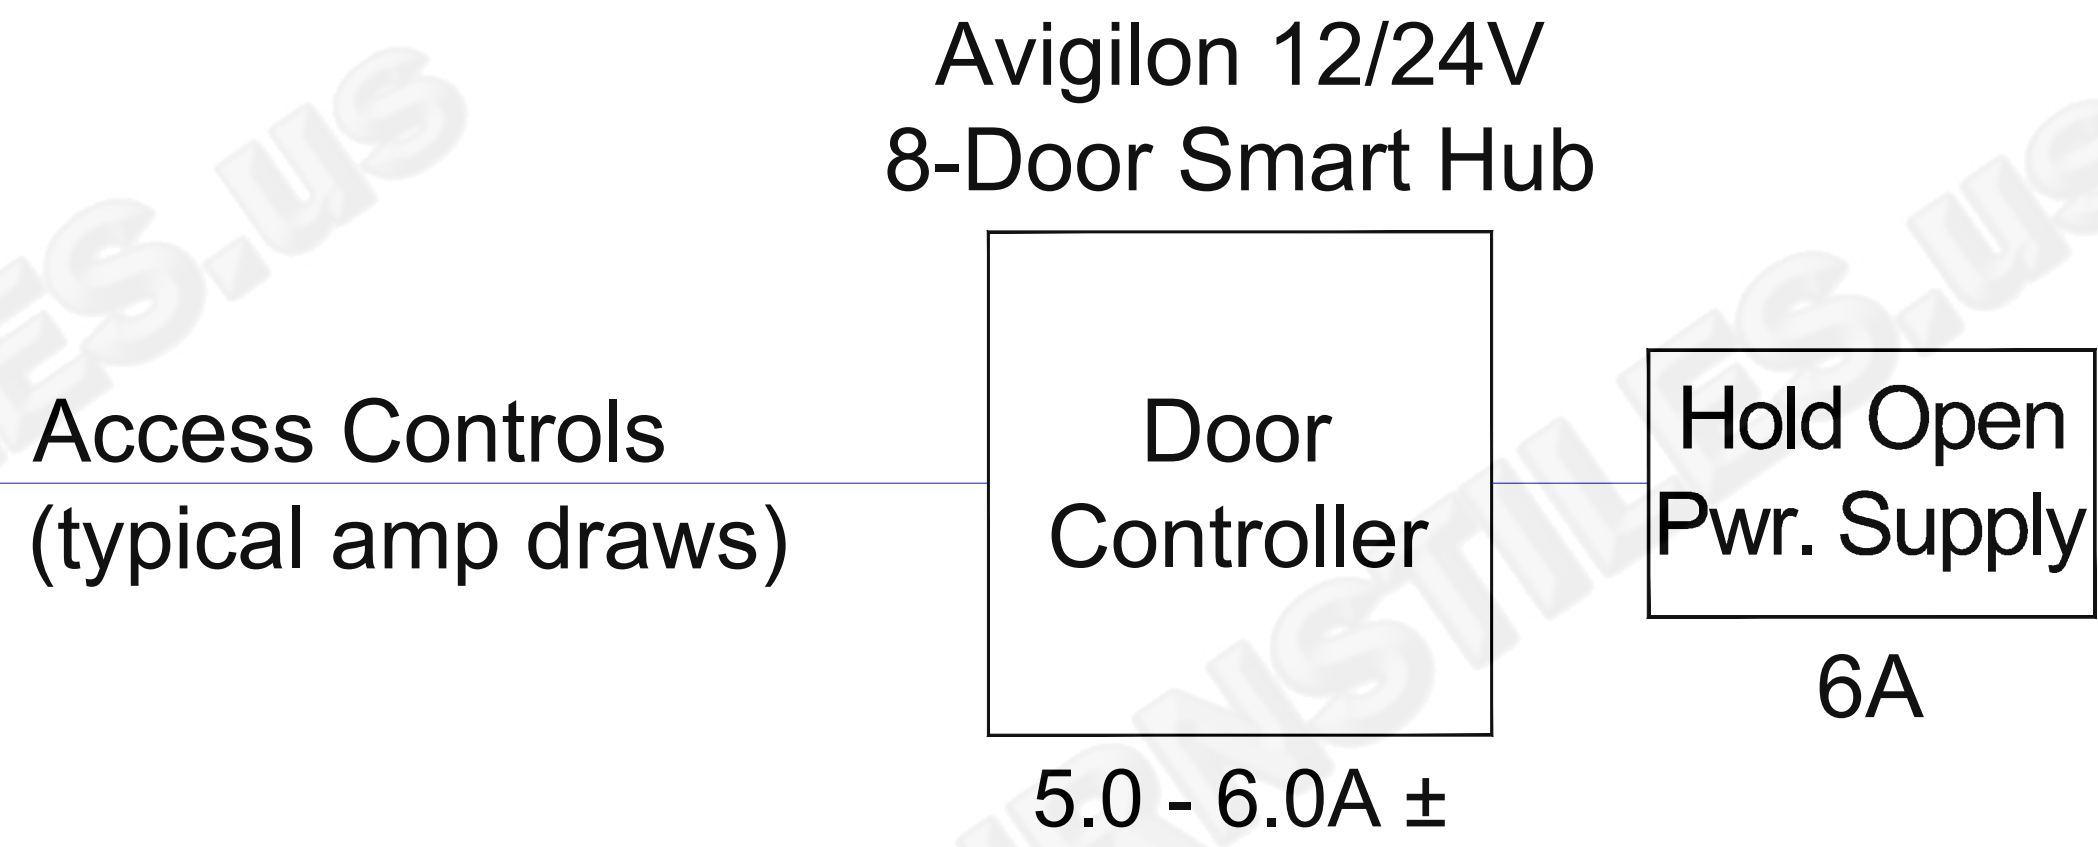
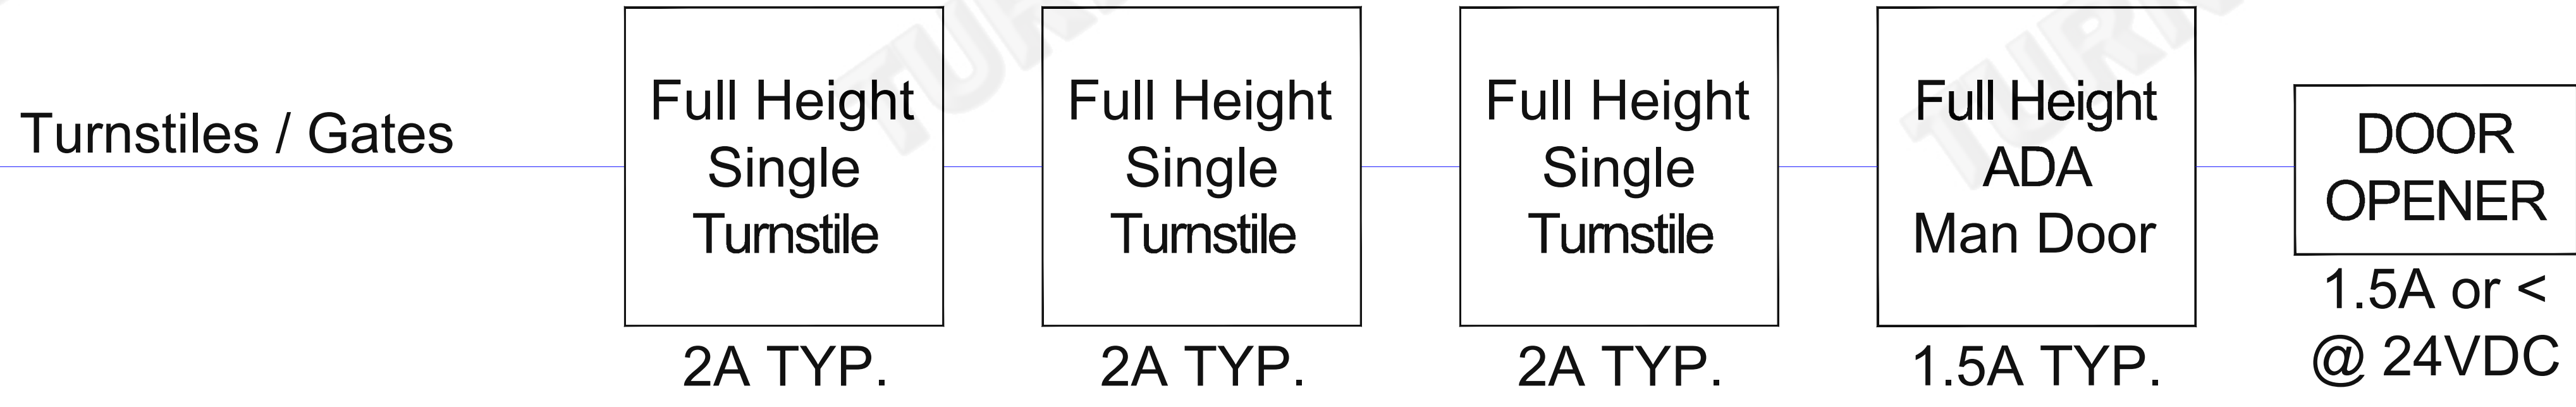


FIRST DRAWN	BY
04-08-25	CJC
REVISED	BY
COPYRIGHT © TURNSTILES.US Copyright © Turnstiles.us All rights reserved. Reproduction or translation of this work without the express written permission of TURNSTILES.us is unlawful and is an infringement of intellectual property belonging to TURNSTILES.us. All drawings and/or designs are restricted for use exclusively with a purchase, installation, and/or support from Turnstiles.us. Any other use of these materials is a violation of copyright law. Request for additional information should be addressed to the Legal Department, Turnstiles.us.	


**TURNSTILES.us**

www.TURNSTILES.us
Call 303 670 1099 * Text 303 918 9787
patrick.mcallister@turnstiles.us

ELECTRICAL RISER DETAIL	
Hyundai Glovis Montgomery, AL Full Height Turnstiles ADA Gates / Man Doors Vehicle Barriers	
DWG	HYUNDAI GLOVIS ACCESS CONTROL ELEC RISER DET
04-08-25	
SHEET - 1 OF 2	

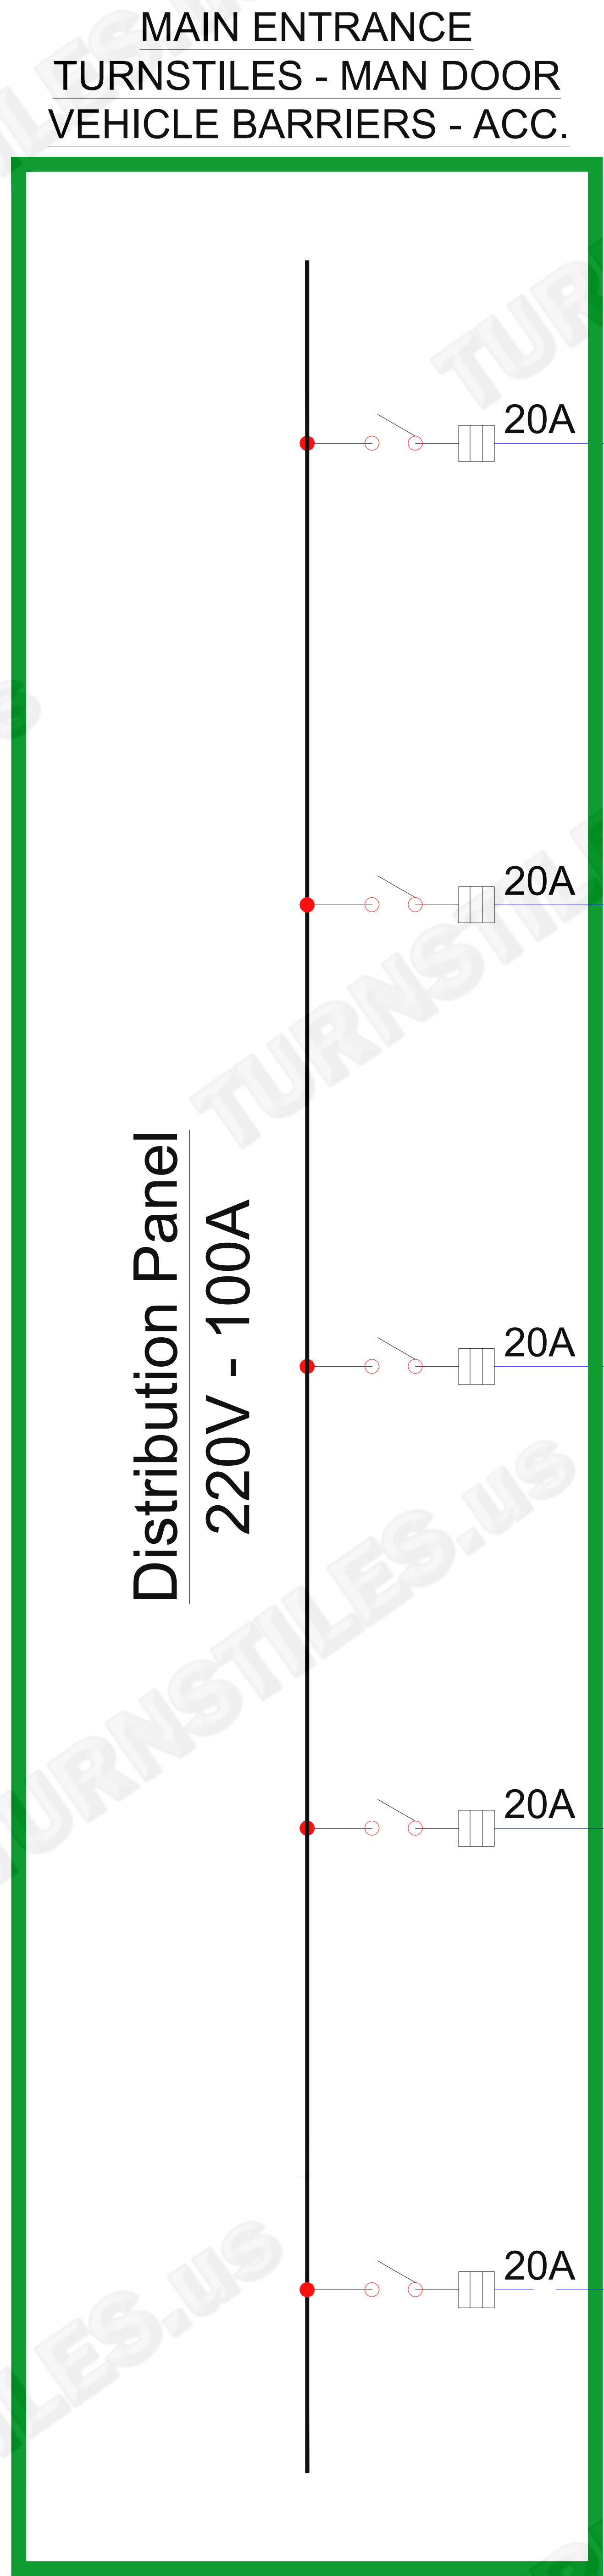

***NOTE:**
Access Control by owner/others.
High Voltage to be installed by
licensed and bonded Electrician.
Actual number of lights required and
Convenience outlets by owner/others.
What is shown is typical and may vary
when installation is completed or
based on owner/other selection.

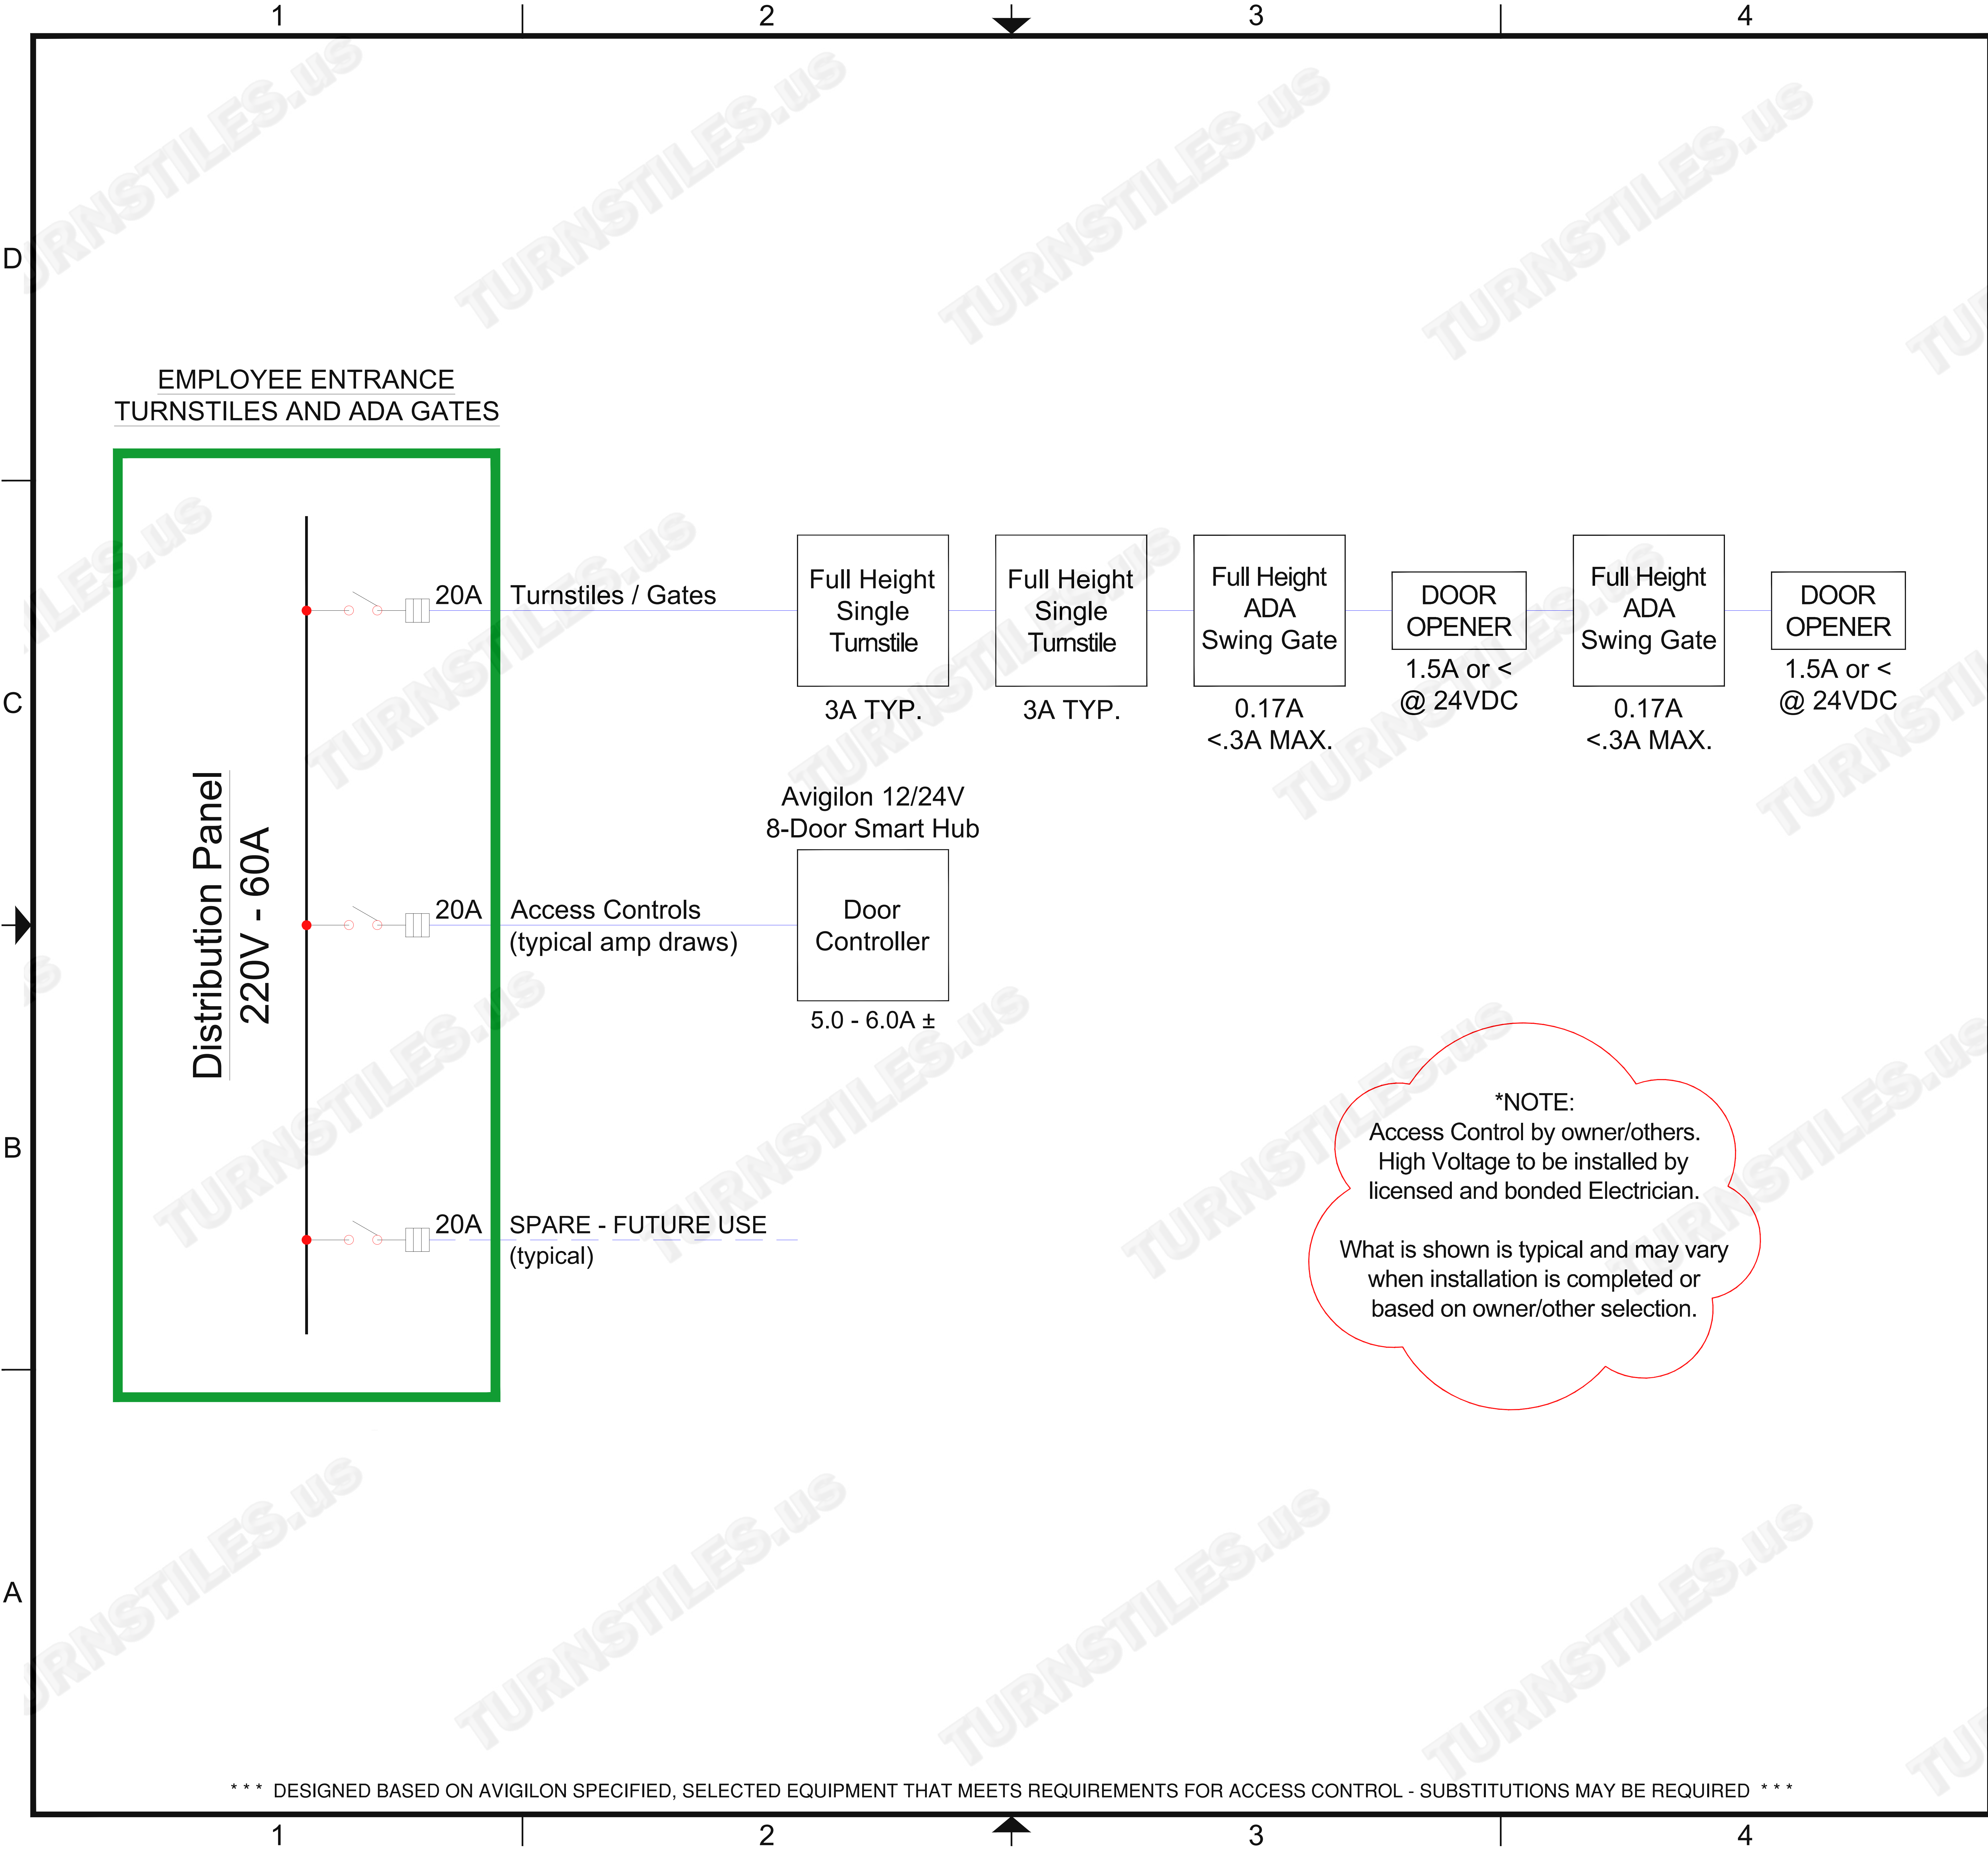

FIRST DRAWN	BY
04-08-25	CJC
REVISED	BY

COPYRIGHT © TURNSTILES.US
Copyright © Turnstiles.us All rights reserved. Reproduction or translation of this work without the express written permission of TURNSTILES.US is unlawful and is an infringement of intellectual property belonging to TURNSTILES.US.
All drawings and/or designs are restricted for use exclusively with a purchase, installation, and/or support from Turnstiles.us. Any other use of these materials is a violation of copyright law. Request for additional information should be addressed to the Legal Department, Turnstiles.us.

TURNSTILES.us

www.TURNSTILES.us

Call 303 670 1099 * Text 303 918 9787

patrick.mcallister@turnstiles.us

ELECTRICAL RISER DETAIL	
Hyundai Glovis Montgomery, AL Full Height Turnstiles ADA Gates / Man Doors Vehicle Barriers	
DWG	HYUNDAI GLOVIS ACCESS CONTROL ELEC RISER DET
04-08-25	
SHEET - 2 OF 2	