


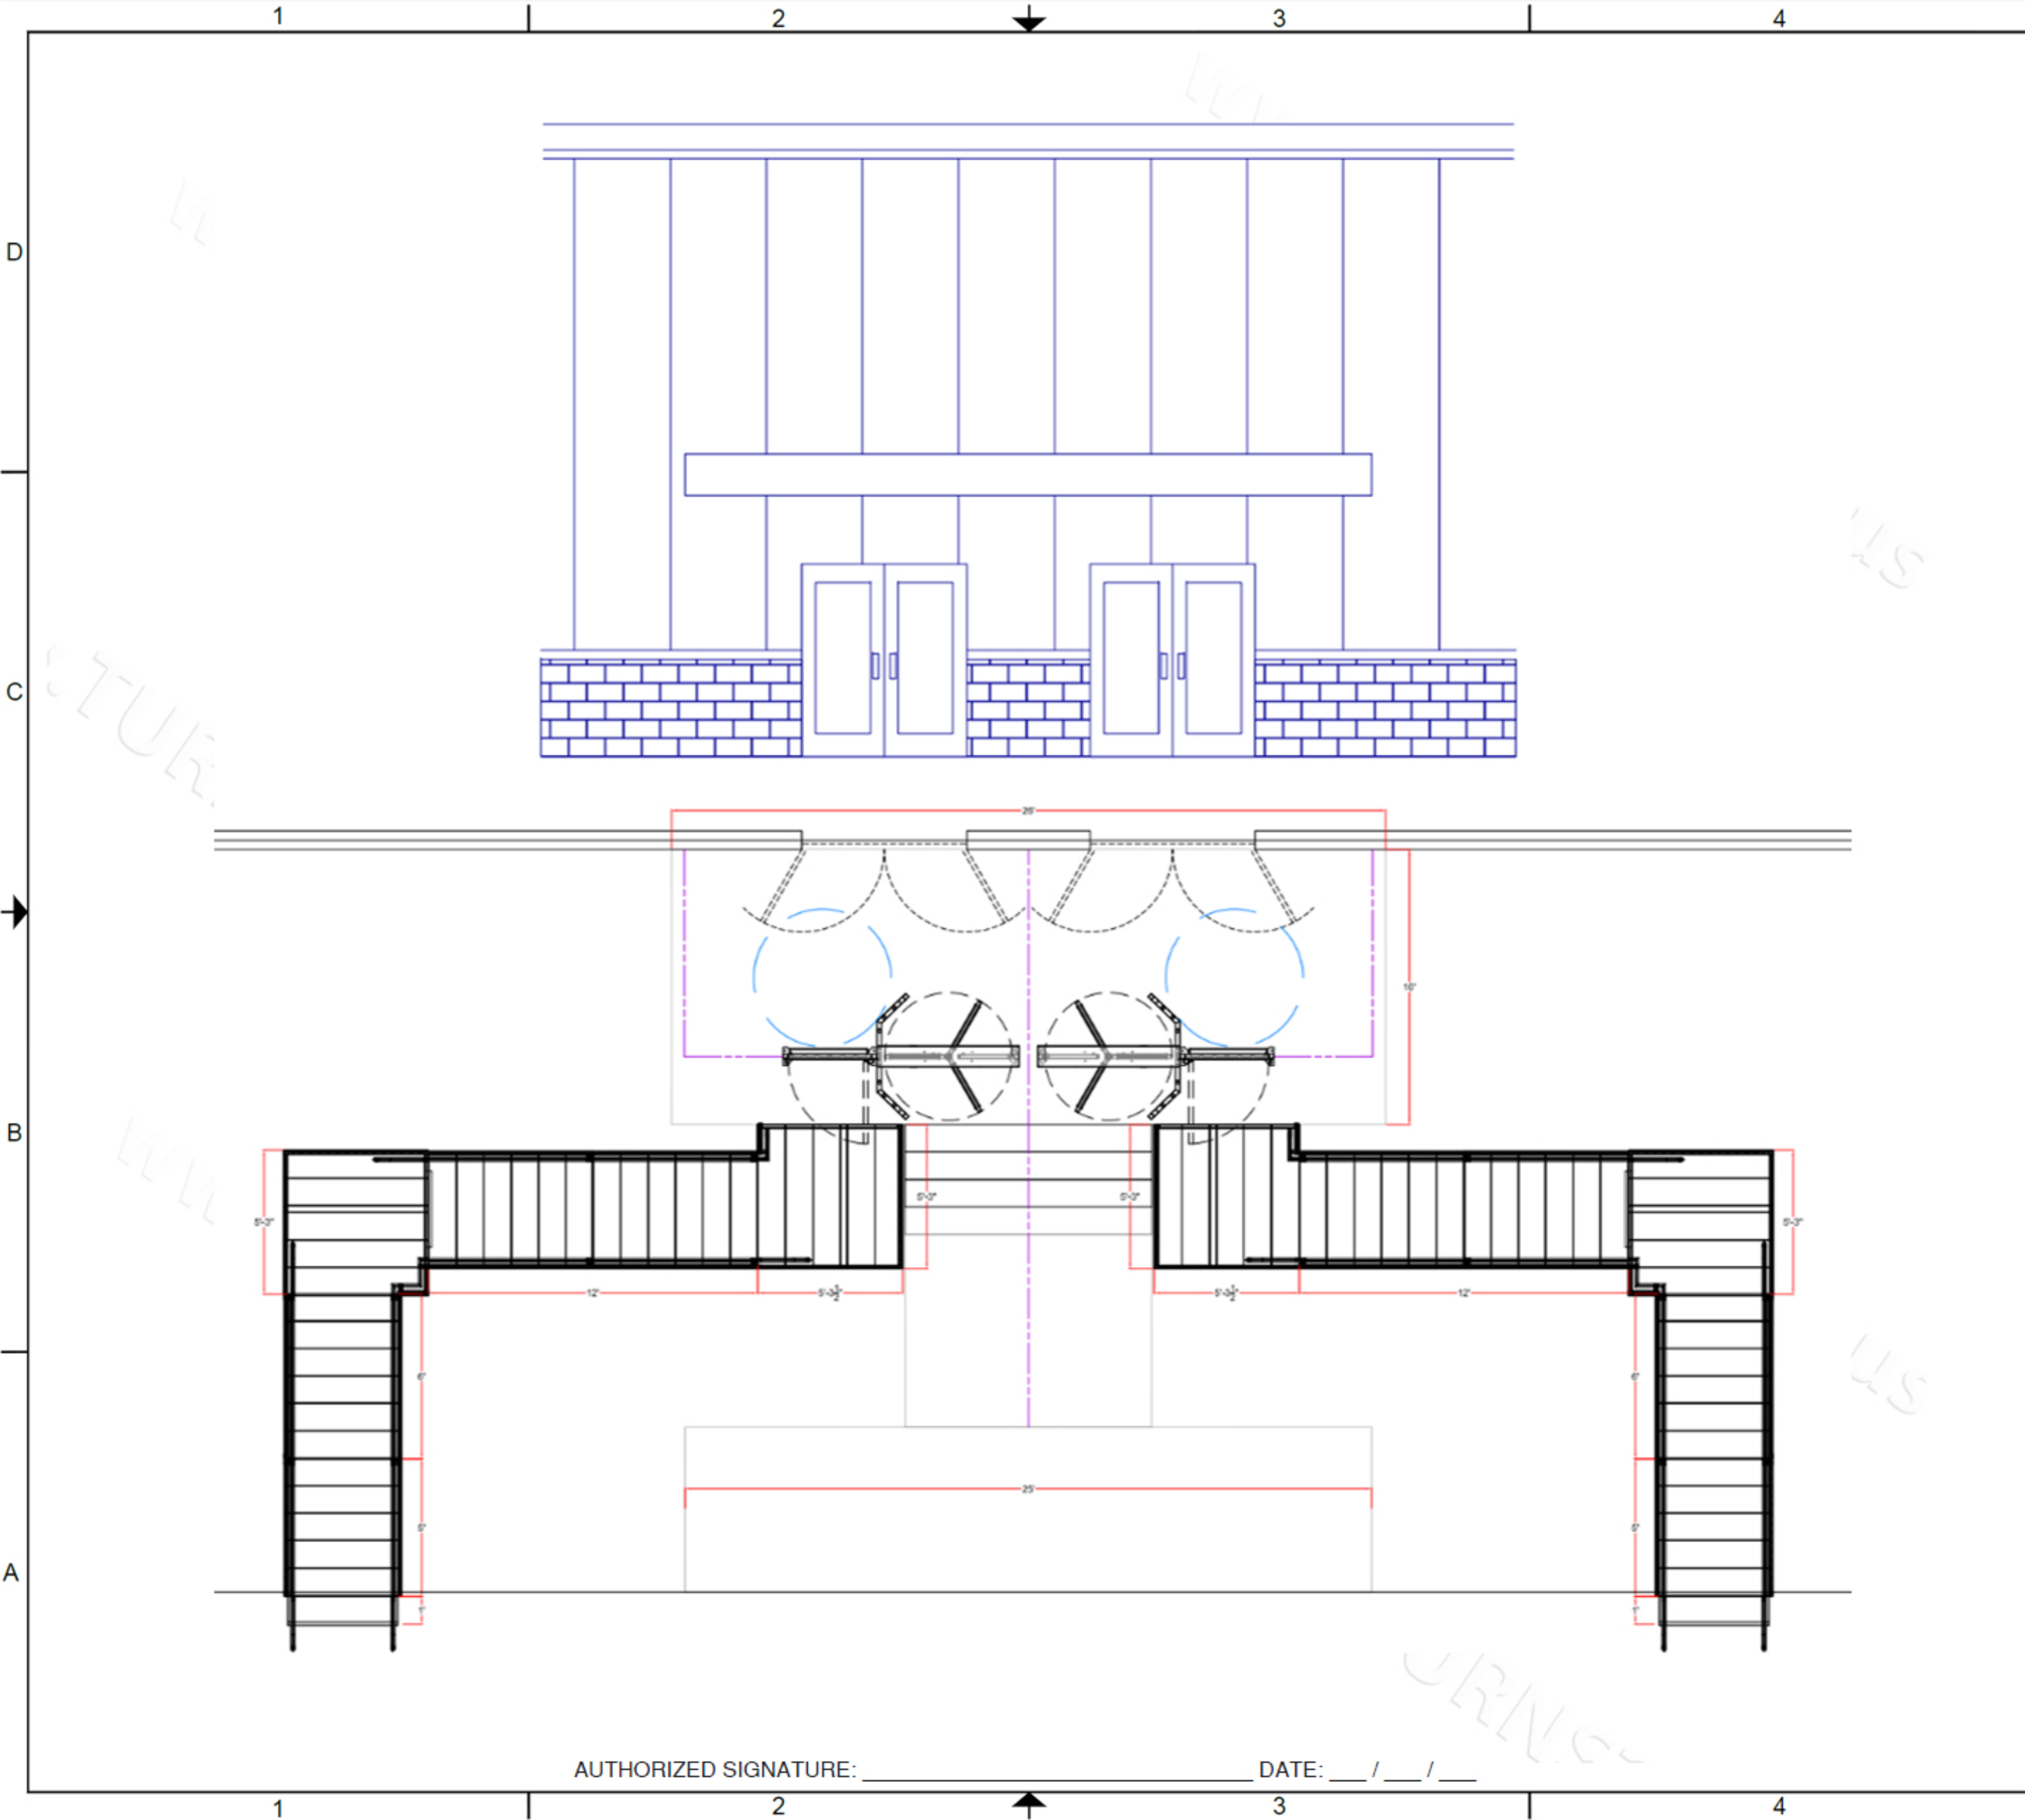

FIRST DRAWN	BY
05-14-2025	CJC
REVISED	BY

COPYRIGHT © TURNSTILES.US
Copyright © Turnstiles.us All rights reserved. Reproduction or translation of this work without the express written permission of TURNSTILES.US is unlawful and is an infringement of intellectual property belonging to TURNSTILES.US.
All drawings and/or designs are restricted for use exclusively with a purchase, installation, and/or support from Turnstiles.us. Any other use of these materials is a violation of copyright law. Request for additional information should be addressed to the Legal Department, Turnstiles.us.

**TURNSTILES.us**
SECURING THE USA and the GLOBE since 1989
www.TURNSTILES.us
Call: 303-670-1099 | Text: 303-918-9787
patrick.mcallister@turnstiles.us

EQUIPMENT DETAILS	
HYUNDAI - GLOVIS MONTGOMERY, AL SECONDARY ENTRANCE INITIAL LAYOUT	
DRAWING:	
HYUNDAI - GLOVIS MONTGOMERY, AL SECONDARY ENT	
DATE:	05-14-2025
PAGE:	1 OF 1

AUTHORIZED SIGNATURE: _____ DATE: __/__/__