





1

2

3

4



\* DIMENSIONS MAY VARY SLIGHTLY IN ACTUAL INSTALLATION - FABRICATION CHANGES OR SUBSTITUTIONS RESERVED \*

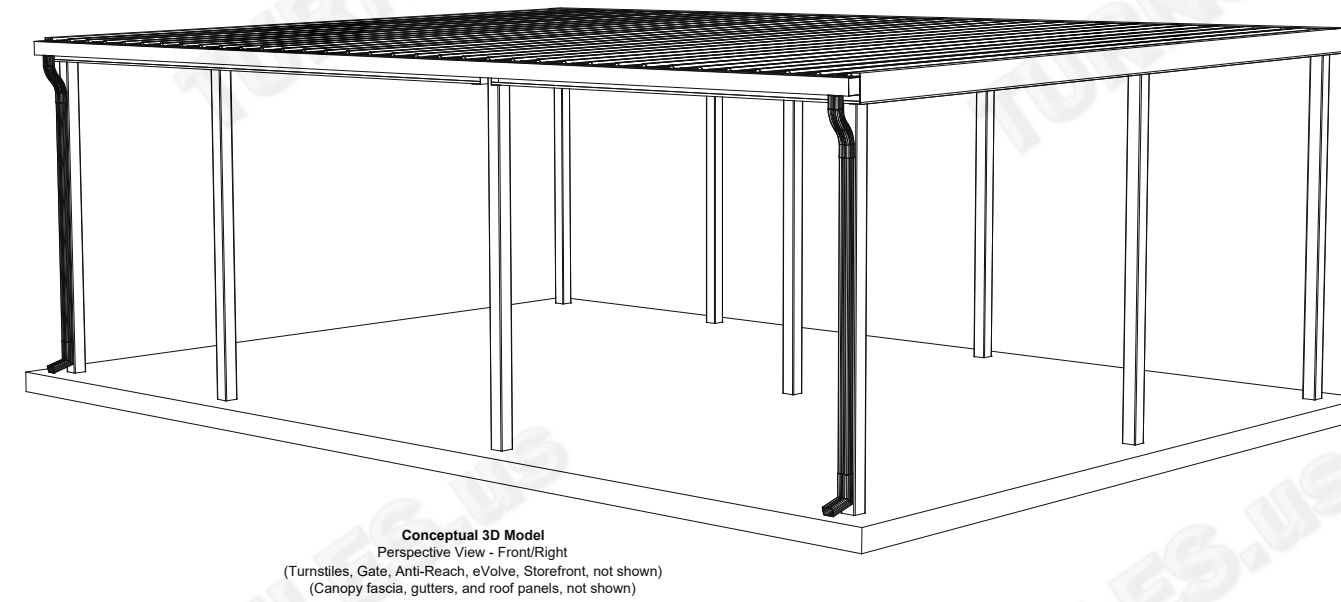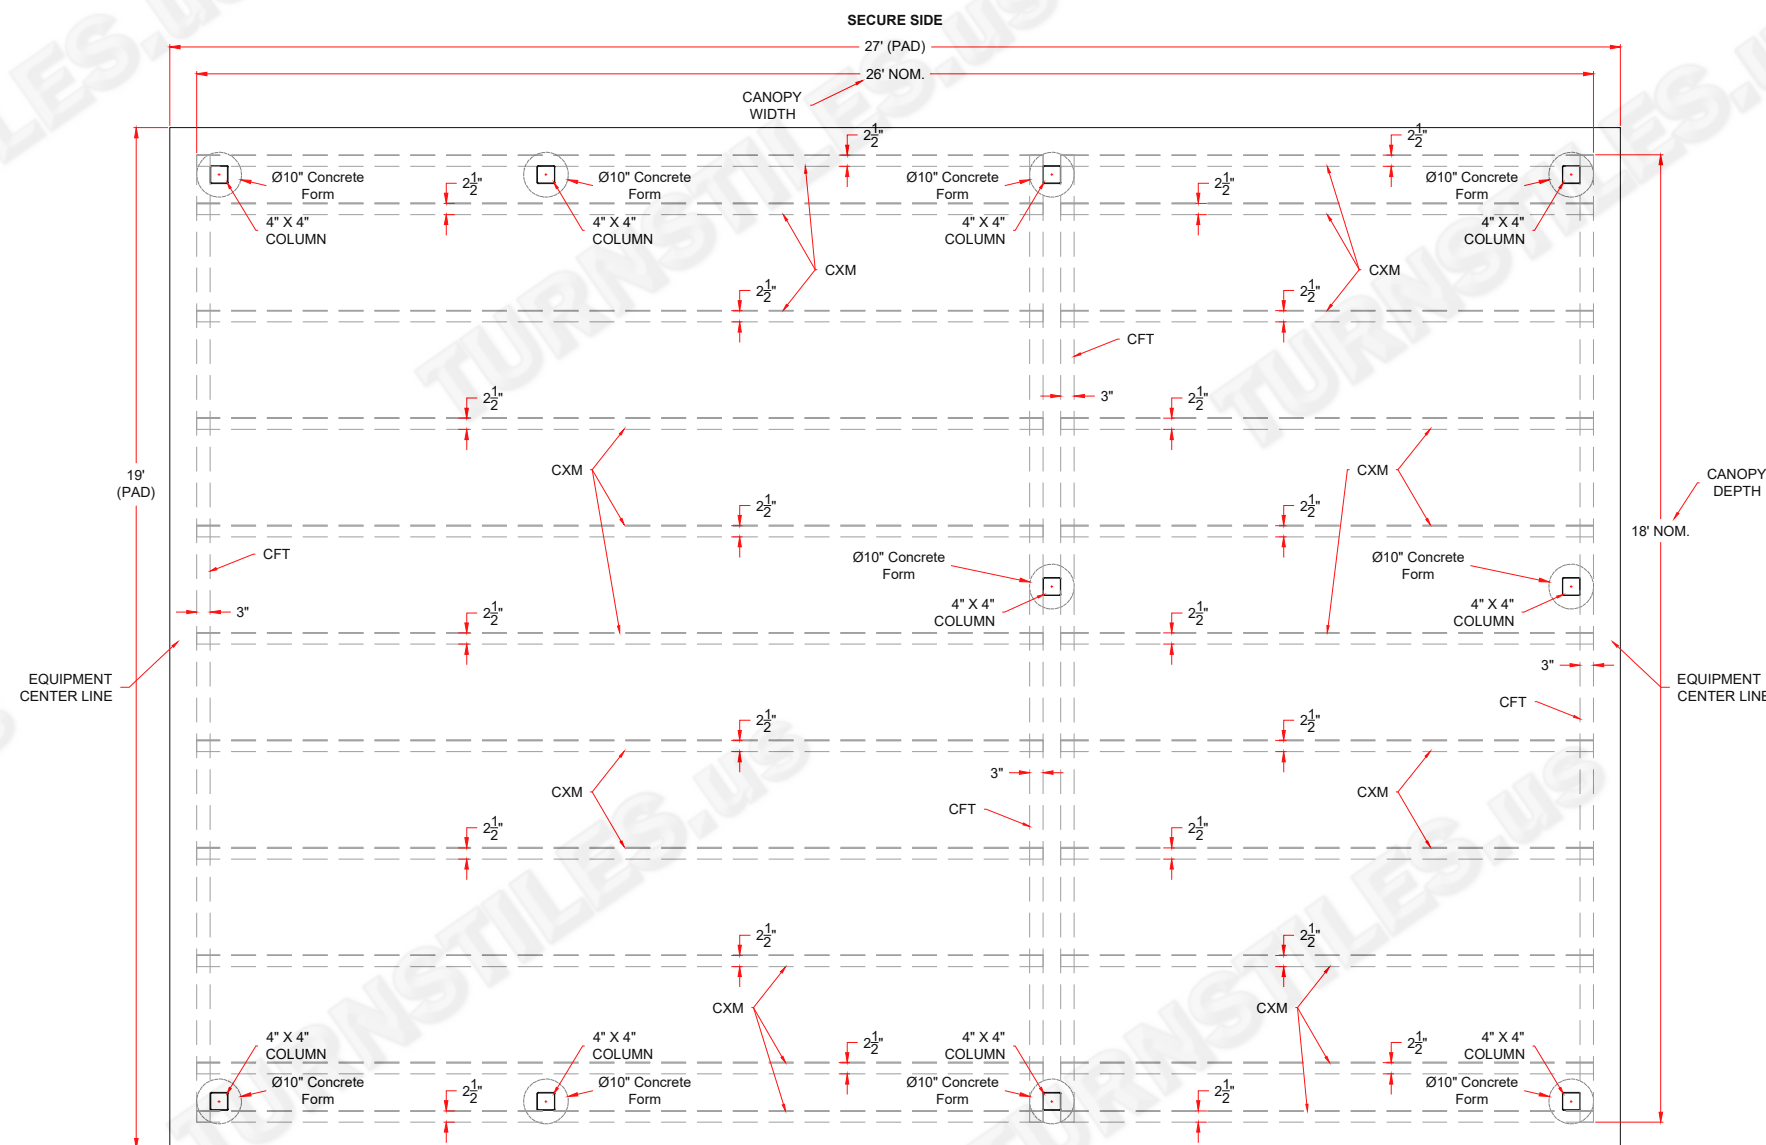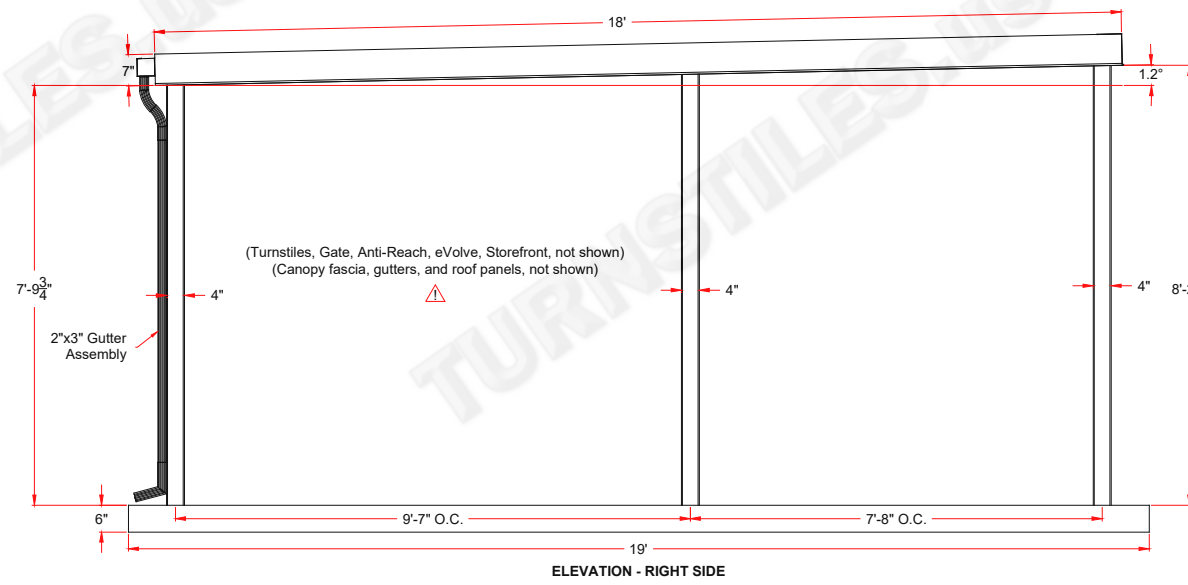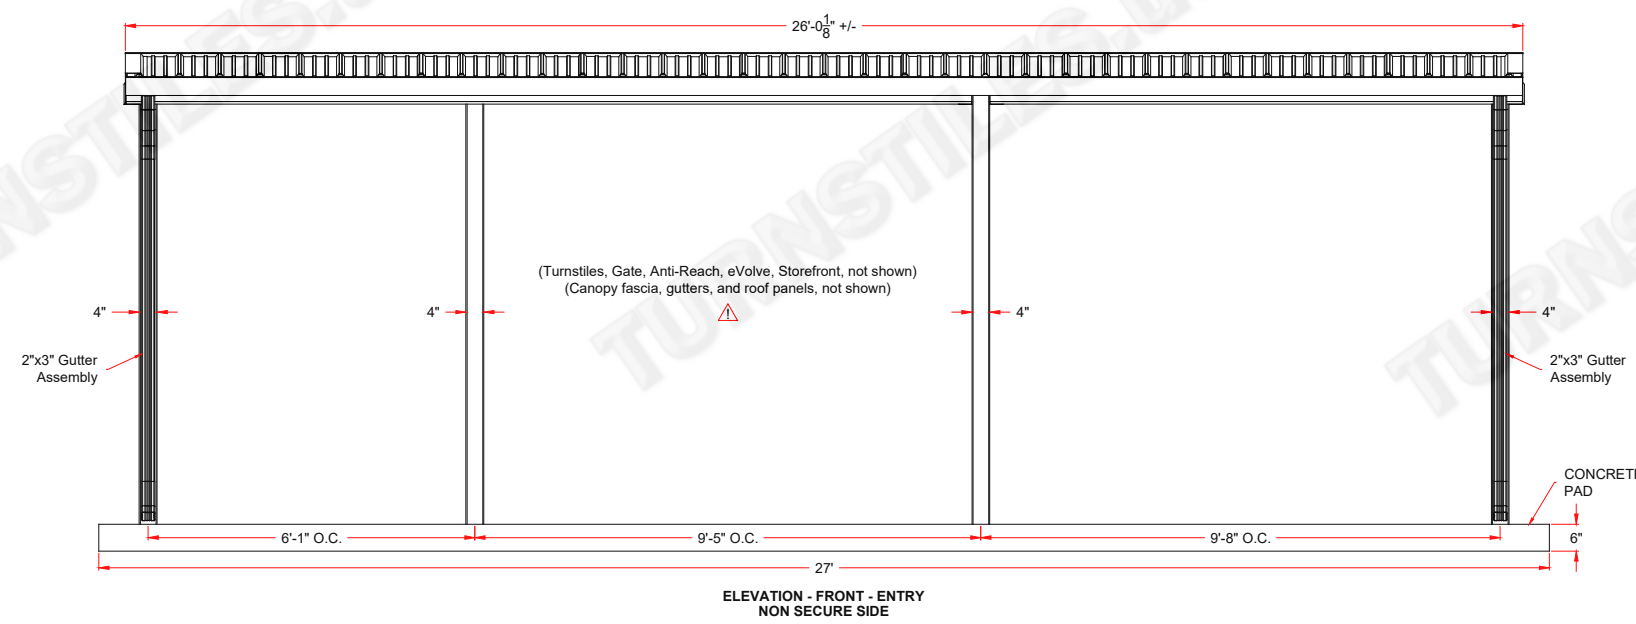

CANOPY FRAME NOTES:  
"CFT" = CANOPY FRAME TRUSS  
"CXM" = CANOPY CROSS MEMBER

CANOPY FRAMING PLAN AND FOOT PRINT  
(Turnstiles, Gate, Anti-Reach, eVolve, Storefront, not shown)  
(Canopy fascia, gutters, and roof panels, not shown)

NON SECURE SIDE

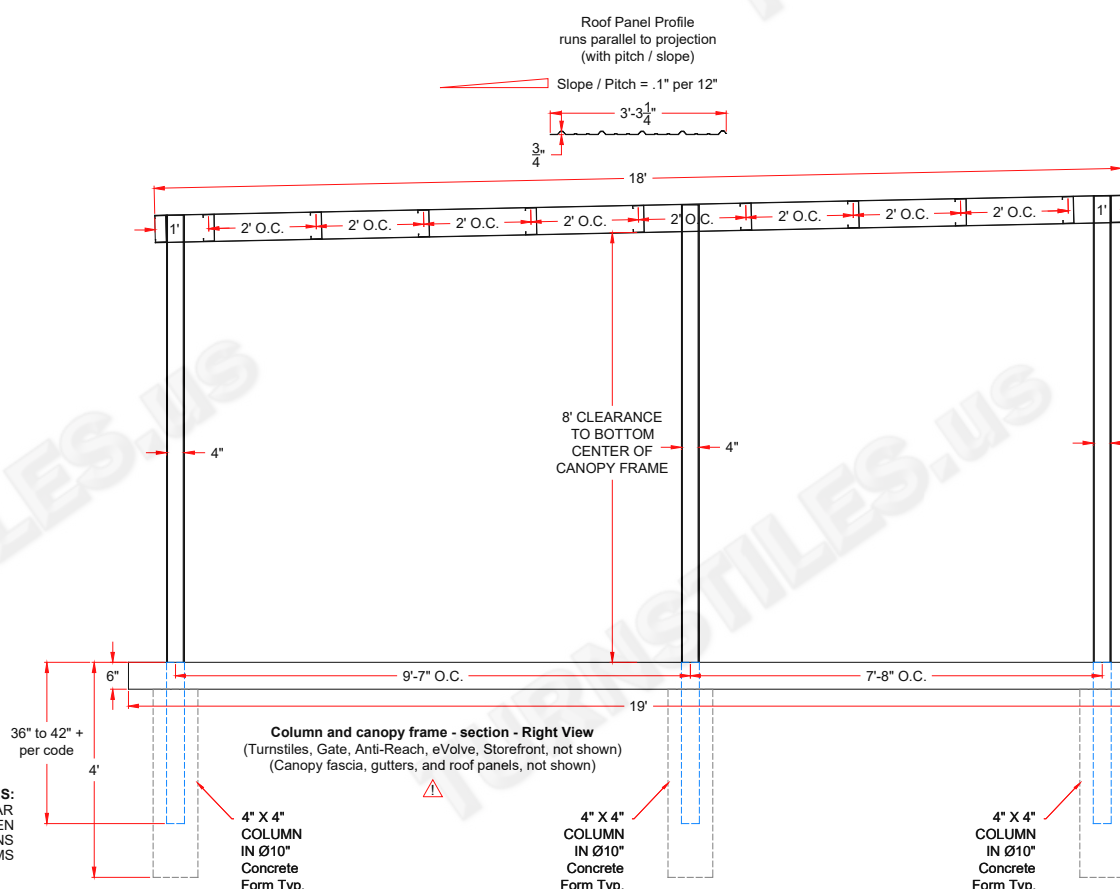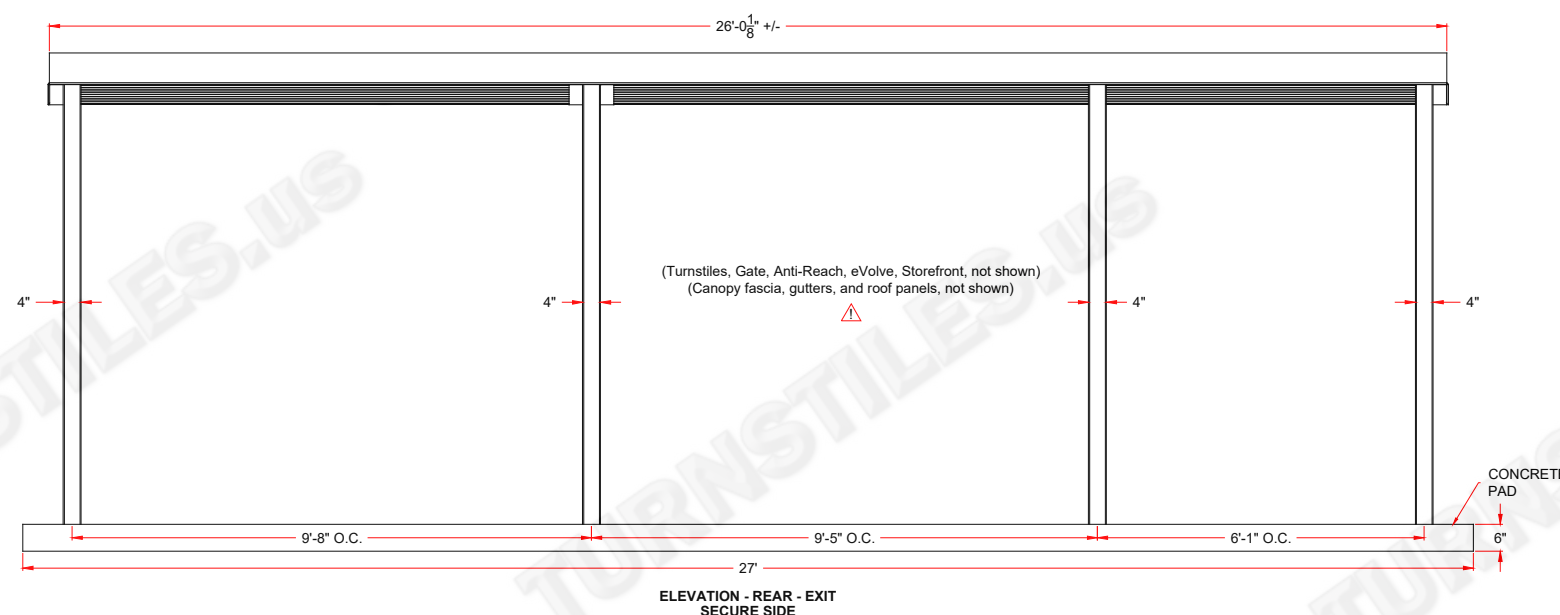

CANOPY COLUMN NOTES:  
WELD STUDS OR SIMILAR  
ARE TYPICALLY USED WHEN  
SINKING THE COLUMNS  
INTO CONCRETE FORMS

AUTHORIZED SIGNATURE: \_\_\_\_\_

DATE: \_\_\_\_ / \_\_\_\_ / \_\_\_\_

FIRST DRAWN

BY

04-04-23

CJC

REVISED

BY

COPYRIGHT © TURNSTILES.US

Copyright © Turnstiles.us All rights reserved. Reproduction or translation of this work without the express written permission of TURNSTILES.US is unlawful and is an infringement of intellectual property belonging to TURNSTILES.US. All drawings and/or designs are restricted for use exclusively with a purchase, installation, and/or support from Turnstiles.us. Any other use of these materials is a violation of copyright law. Request for additional information should be addressed to the Legal Department, Turnstiles.us.

TURNSTILES.US

www.TURNSTILES.us

Call 303 670 1099 \* Text 303 918 9787

patrick.mcallister@turnstiles.us

CANOPY DETAIL

Retail Business Services

18' x 26' Storefront Enclosed Canopy  
for Concealed Weapon Detection,  
Full Height Turnstiles and ADA Gate,  
with Security Personnel Enclosure

DWG

Retail Business Services  
York, PA  
Enclosed Canopy Detail

DATE

04-04-23

SHEET - 1 OF 1