



\*\*\* DIMENSIONS MAY VARY SLIGHTLY IN ACTUAL INSTALLATION - FABRICATION CHANGES OR SUBSTITUTIONS RESERVED \*\*\*

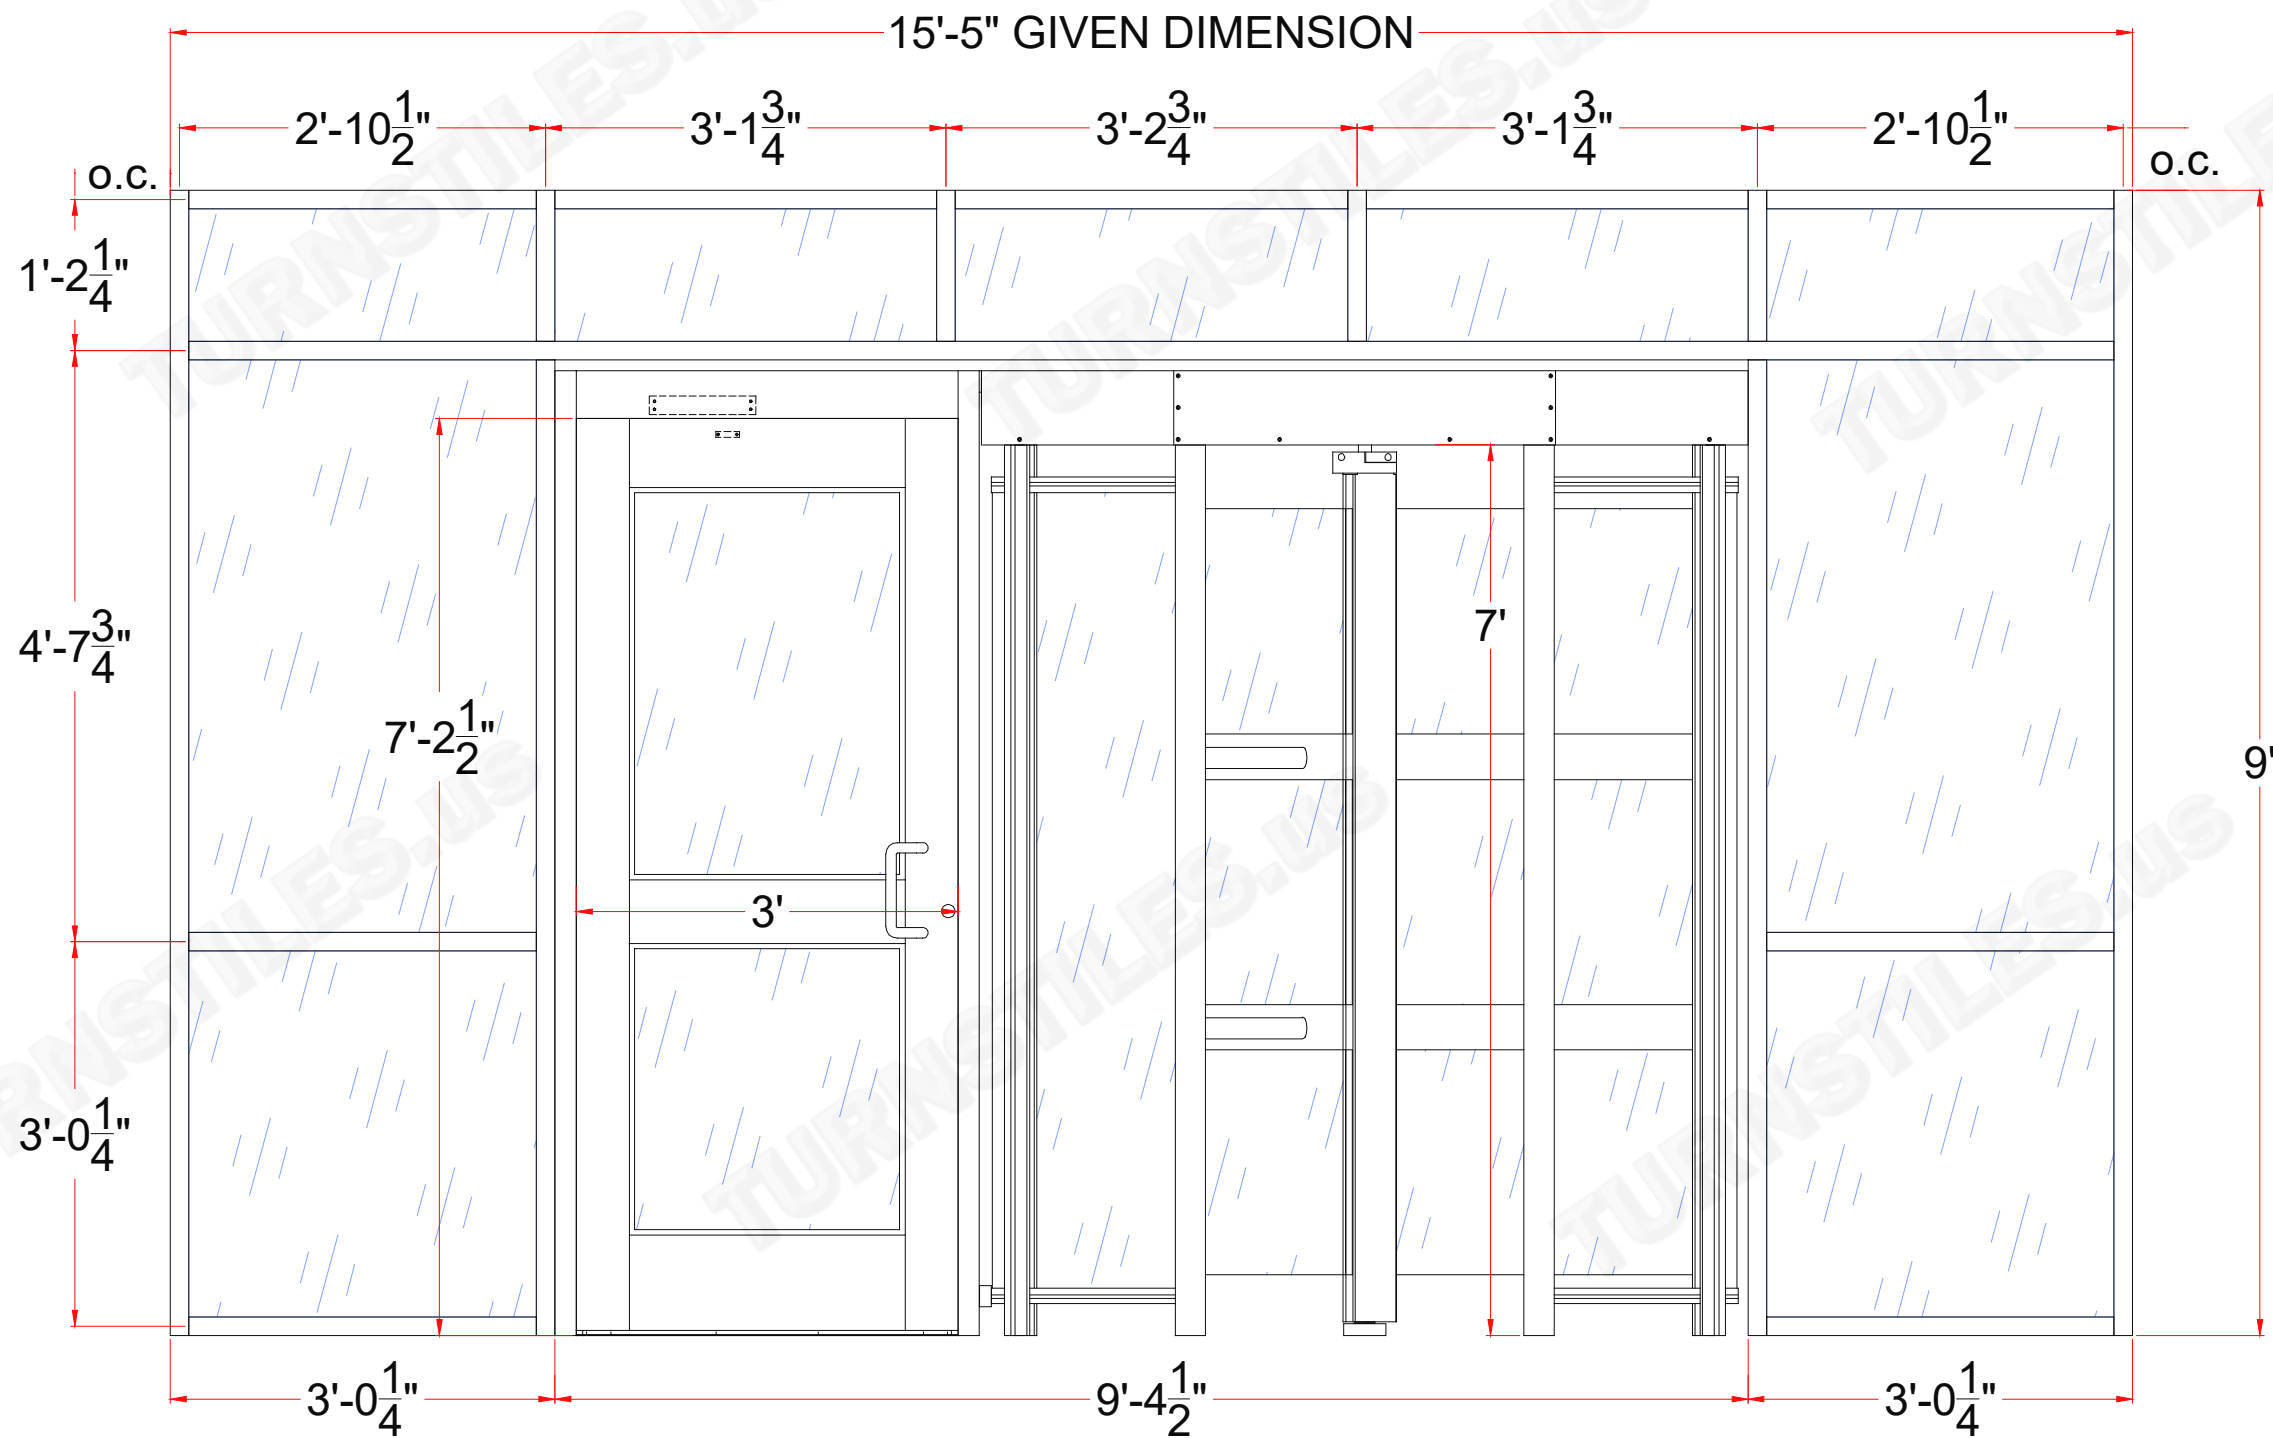


**ELEVATION**  
NON - SECURE SIDE

**FOOTPRINT**  
NON - SECURE SIDE

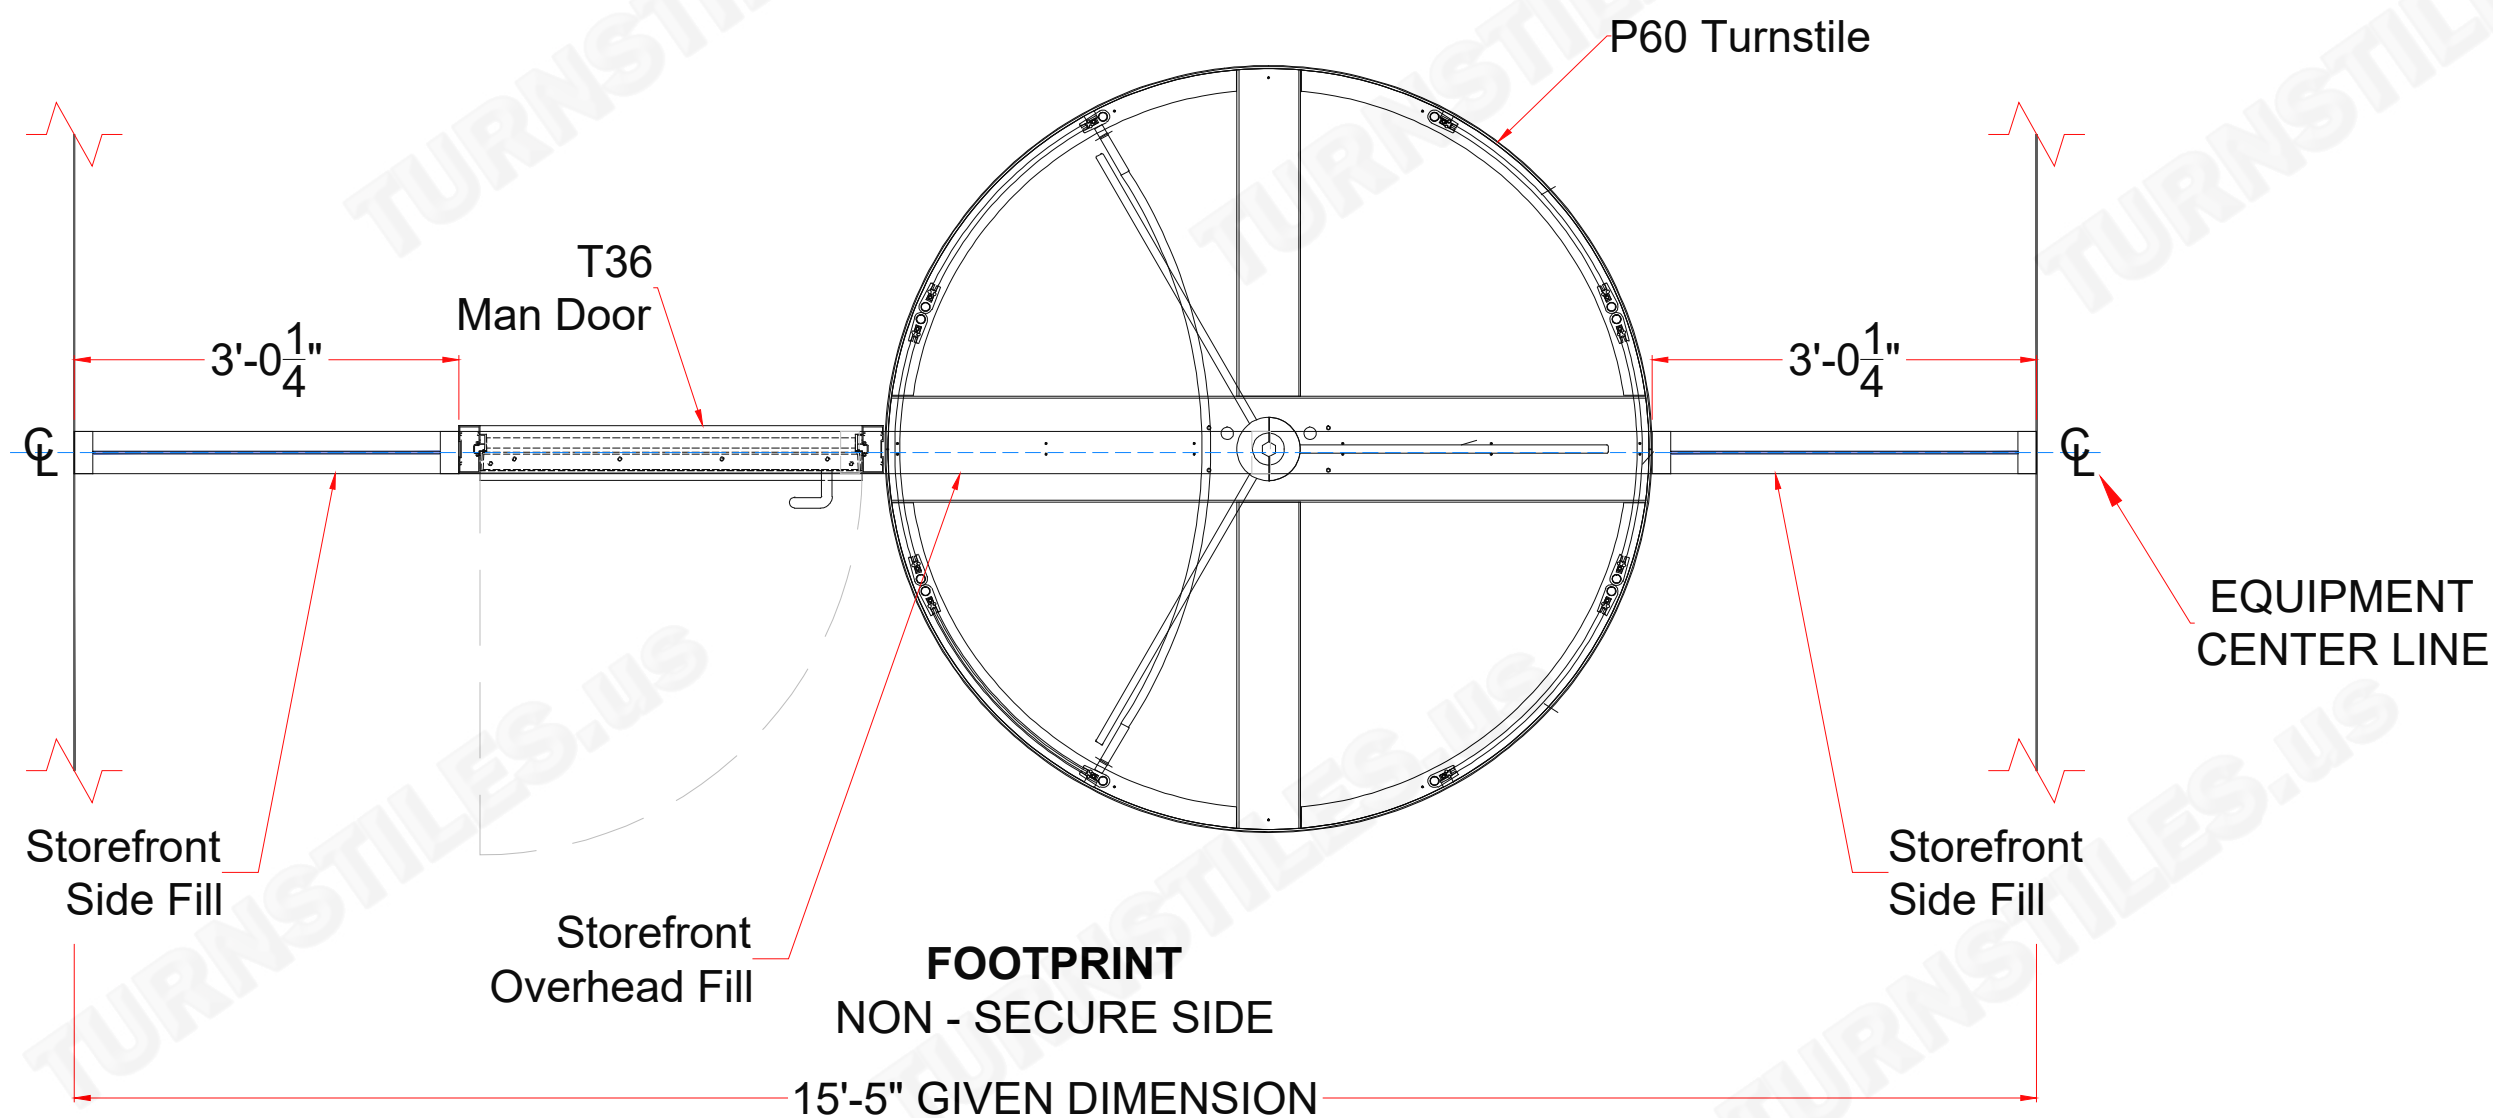

AUTHORIZED SIGNATURE: \_\_\_\_\_ DATE: \_\_\_\_ / \_\_\_\_ / \_\_\_\_

| FIRST DRAWN   | BY  |
|---|-----|
| 01-23-25   | CJC |
| REVISED   | BY  |
|   |     |
|   |     |
|   |     |
|   |     |
| COPYRIGHT © TURNSTILES.US   |     |
| Copyright © Turnstiles.us All rights reserved. Reproduction or translation of this work without the express written permission of TURNSTILES.us is unlawful and is an infringement of intellectual property belonging to TURNSTILES.us.                                                           |     |
| All drawings and/or designs are restricted for use exclusively with a purchase, installation, and/or support from Turnstiles.us. Any other use of these materials is a violation of copyright law. Request for additional information should be addressed to the Legal Department, Turnstiles.us. |     |

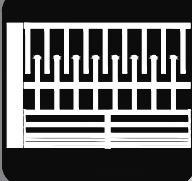

# TURNSTILES.US

SECURING THE USA and the GLOBE since 1989

www.TURNSTILES.us

Call: 303-670-1099 | Text: 303-918-9787

patrick.mcallister@turnstiles.us

| EQUIPMENT DETAIL   |          |
|---|----------|
| MIDSOUTH MECHANICAL<br>LaGrange, GA<br>P60 Aluminum Turnstile<br>T36 ADA Man Door<br>Storefront Glass and<br>Extrusion Surround |          |
| DRAWING:   |          |
| MIDSOUTH MECHANICAL<br>P60 - T36 - STOREFRONT<br>DETAIL                                                                         |          |
| DATE:   | 01-23-25 |
| PAGE:   | 1 OF 1   |