
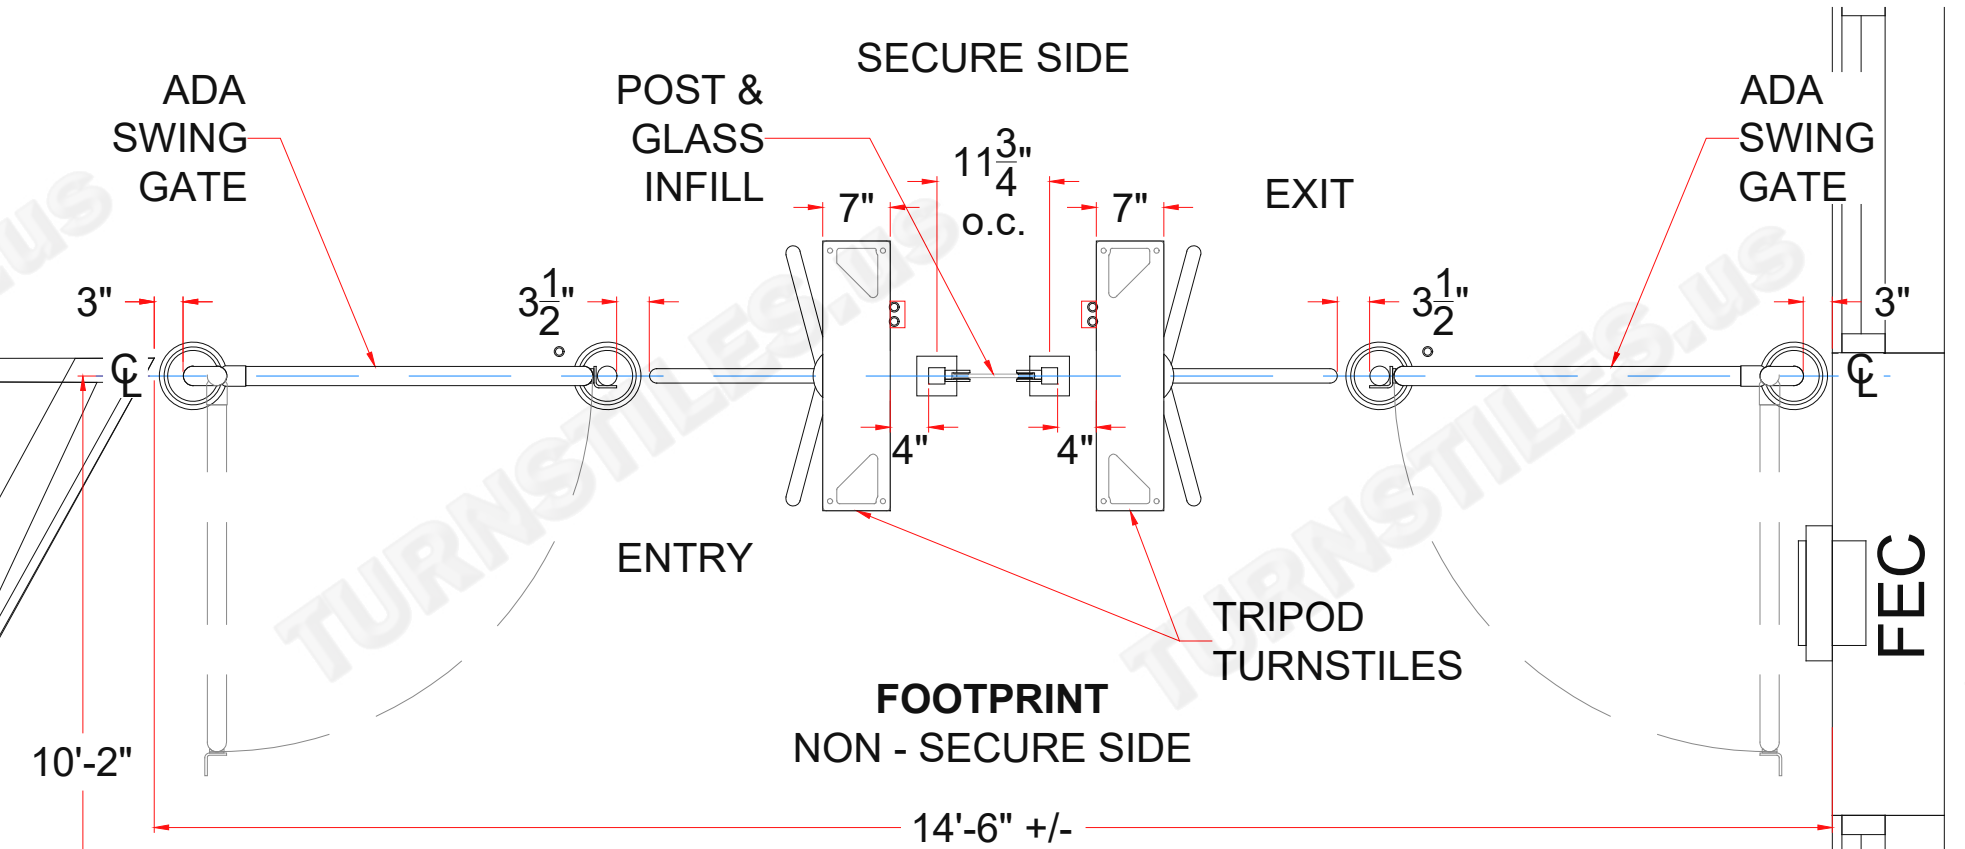


*** DIMENSIONS MAY VARY SLIGHTLY IN ACTUAL INSTALLATION - FABRICATION CHANGES OR SUBSTITUTIONS RESERVED ***

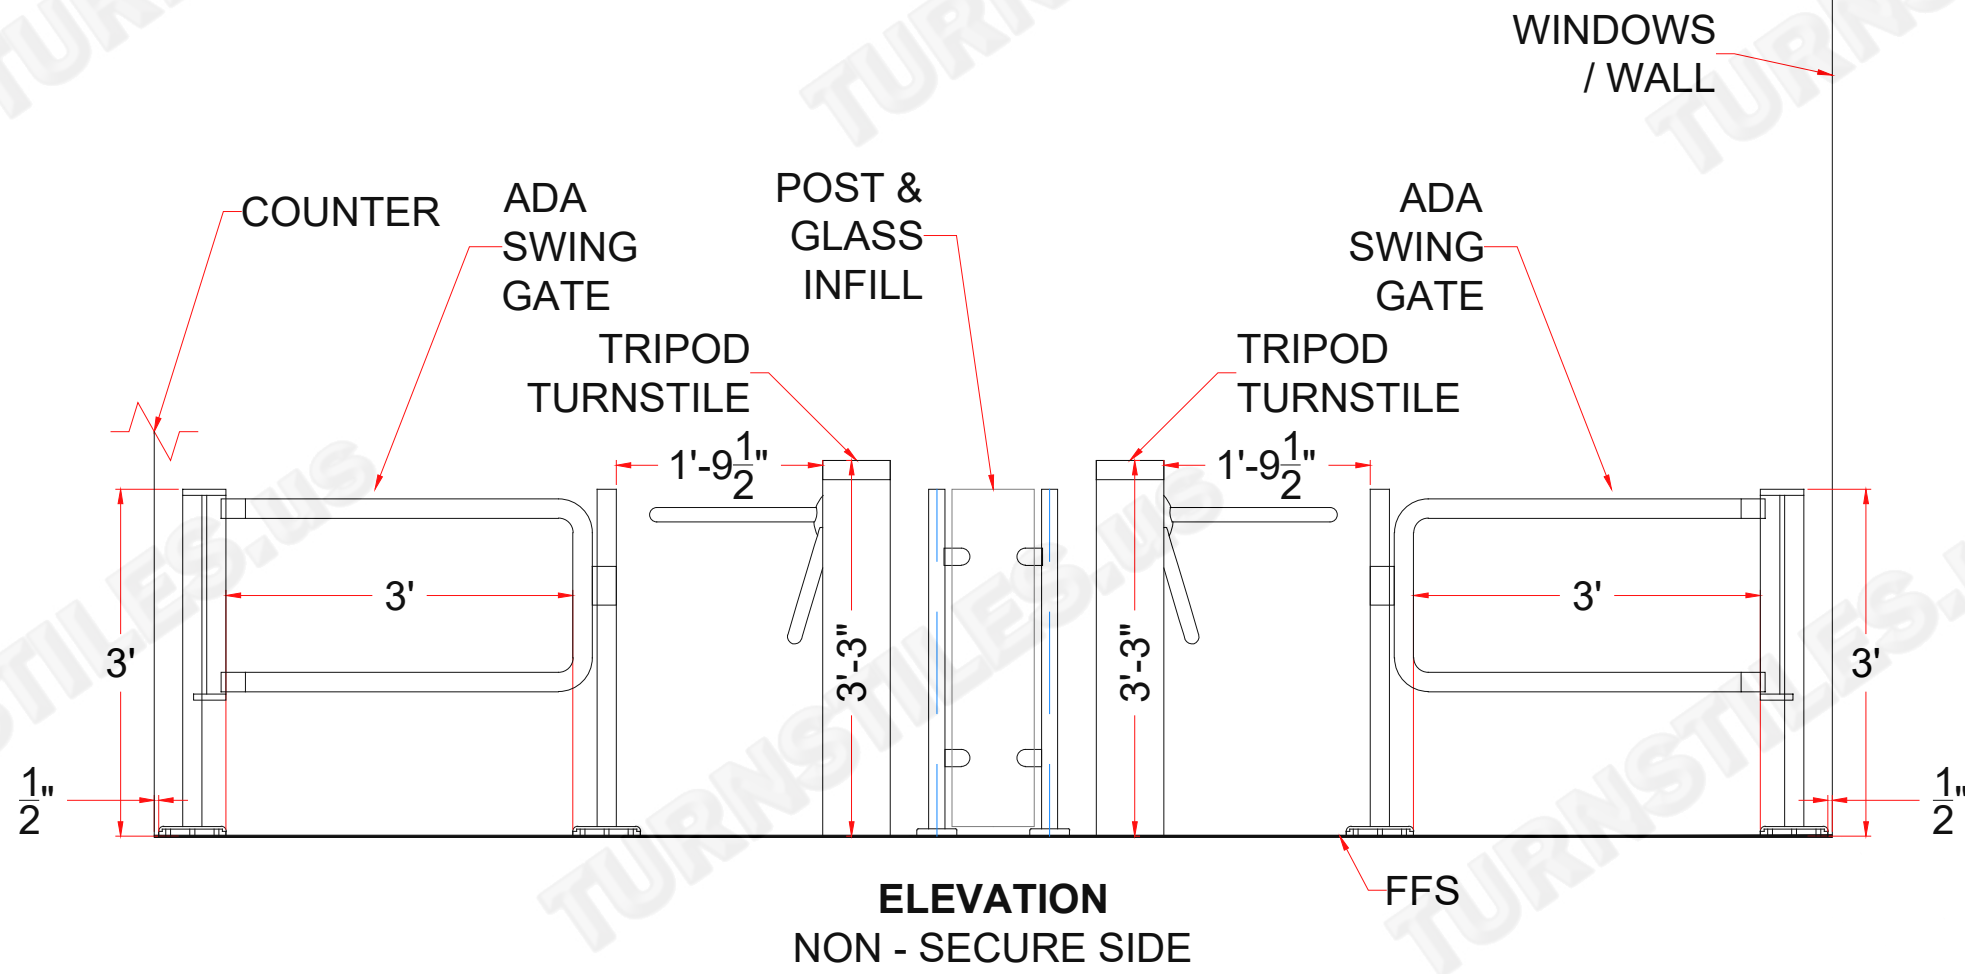

AUTHORIZED SIGNATURE: _____

DATE: ____ / ____ / ____

FIRST DRAWN	BY
01-31-25	CJC
REVISED	BY
04-25-25	CJC
06-02-25	CJC

COPYRIGHT © TURNSTILES.US
Copyright © Turnstiles.us All rights reserved. Reproduction or translation of this work without the express written permission of TURNSTILES.US is unlawful and is an infringement of intellectual property belonging to TURNSTILES.US.
All drawings and/or designs are restricted for use exclusively with a purchase, installation, and/or support from Turnstiles.us. Any other use of these materials is a violation of copyright law. Request for additional information should be addressed to the Legal Department, Turnstiles.us.



TURNSTILES.US

SECURING THE USA and the GLOBE since 1989

www.turnstiles.us
Call: 303-670-1099 | Text: 303-918-9787
patrick.mcallister@turnstiles.us

CANOPY DETAILS	
Hammond Construction Green Middle School 6 - 8 Building Pedestrian Control Equipment Tripod Turnstiles and ADA Swing Gates with Infill Posts and Glass	
DRAWING:	
Hammond Construction Green Middle School Turnstiles - Swing Gates REV B	
DATE:	06-02-25
PAGE:	1 OF 1