



TURNSTILES.us FIBERGLASS BUILDING SYSTEM

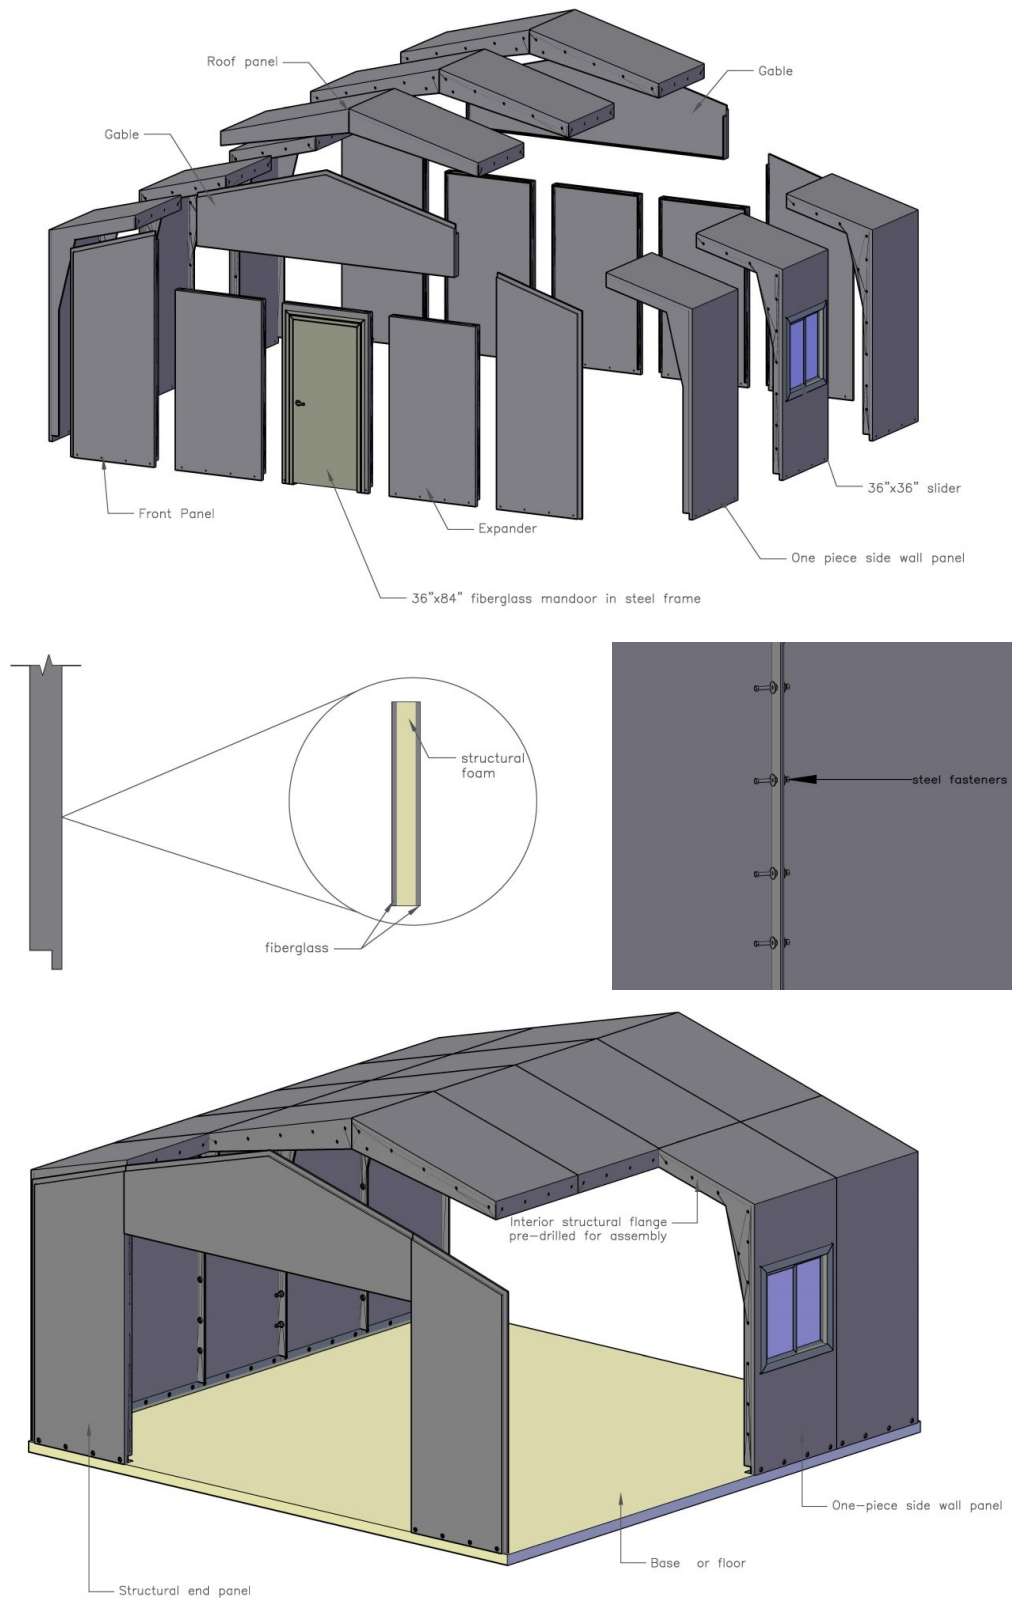


Mounting options


Fiberglass angle

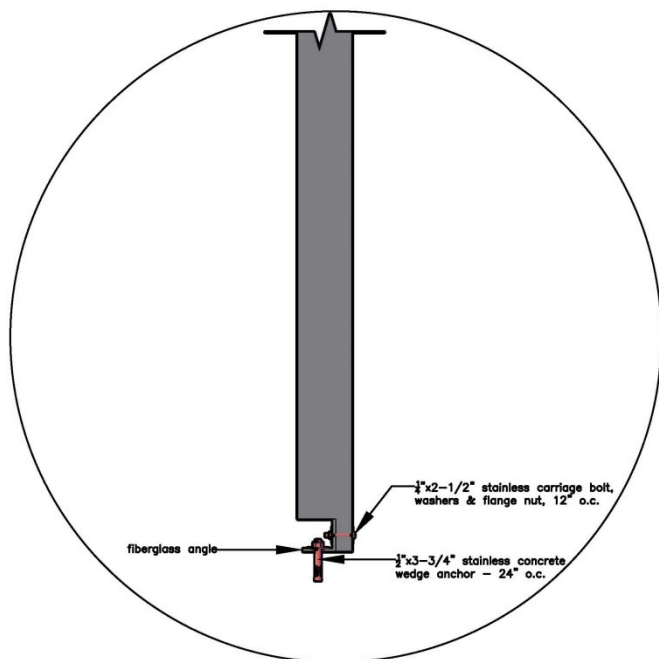

Fiberglass flange

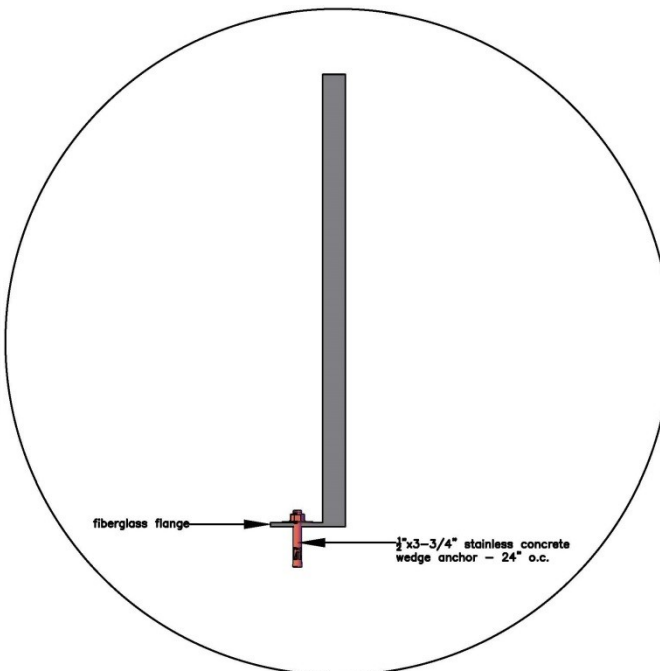

PT wood sill

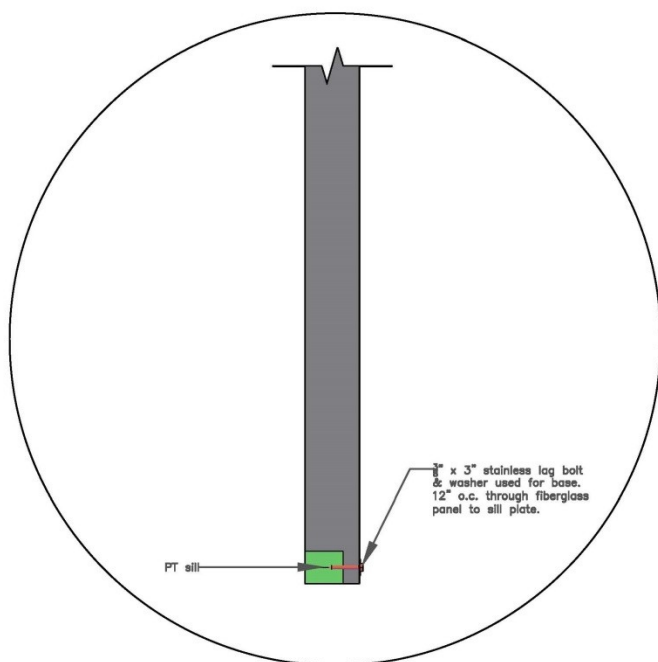

PT wood floor

